




EXISTING NORTH ELEVATION (REAR)




EXISTING EAST ELEVATION (SIDE)




EXISTING SOUTH ELEVATION (FRONT)

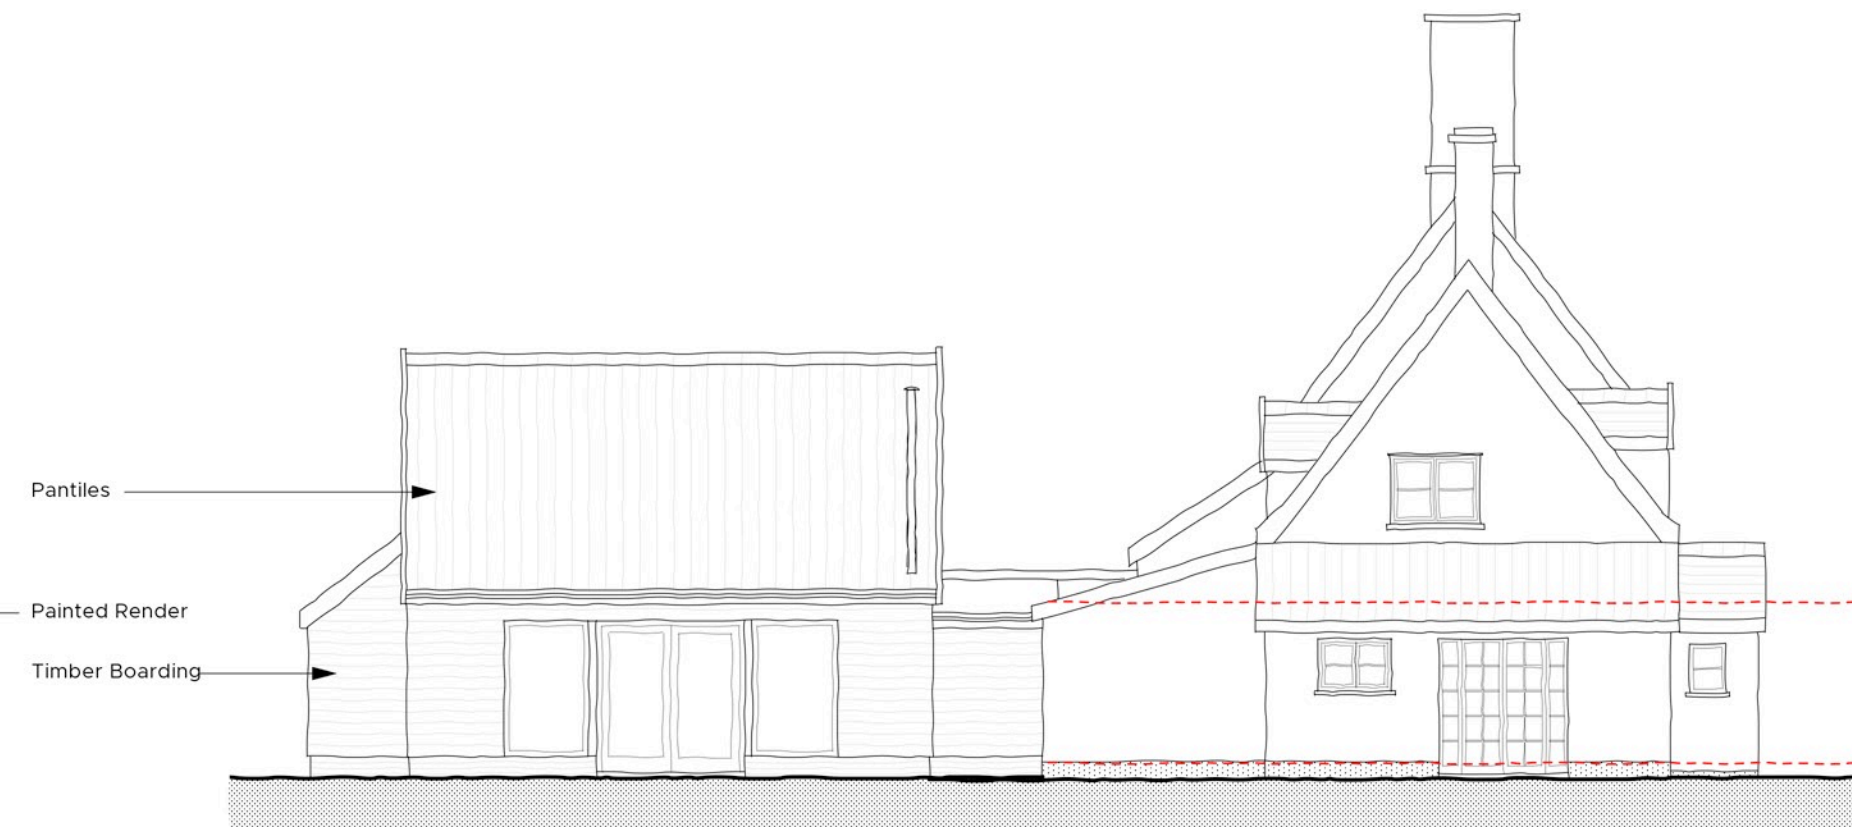

EXISTING WEST ELEVATION (SIDE)

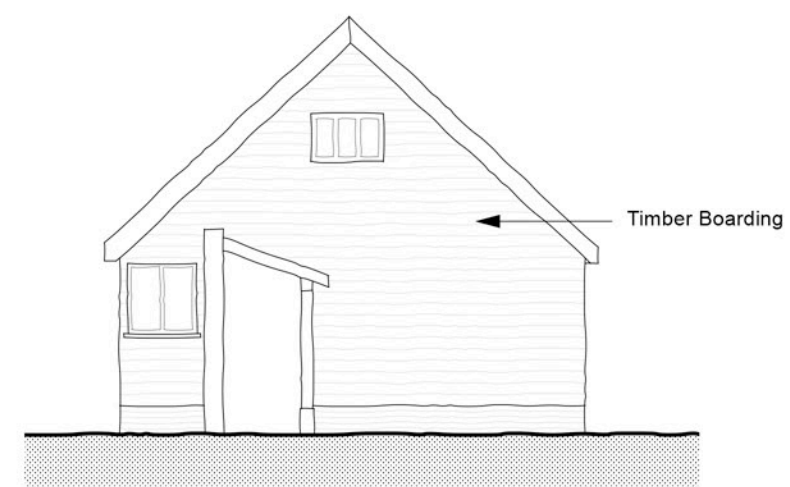

EXISTING SOUTH ELEVATION (FRONT)

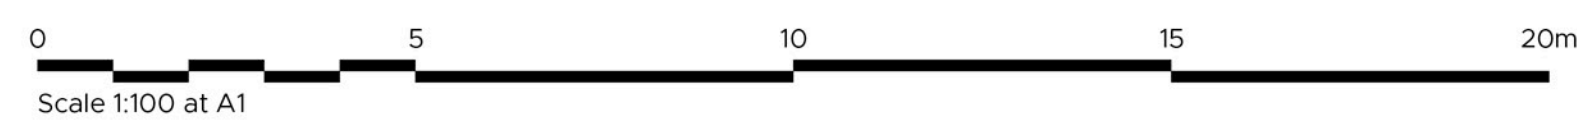

REVISION	DESCRIPTION	DATE	DRAWN	CHECK
A	Materials Notes Added	26/01/2022	SC	PB

5686 | **SU_02** | **A**

TITLE Existing Elevations

SCALE 1:100 SHEET SIZE A1

ISSUE DATE 14/12/2021

AUTHOR S. Crane CHECK P. Branton

PROJECT Proposed Alterations & Extensions to,
Rookery Farm, Daisy Green,
Great Ashfield, Bury St Edmunds

CLIENT Mr. & Mrs. Chapman

STATUS SURVEY