


Front Elevation
As proposed



Right Side Elevation
As proposed

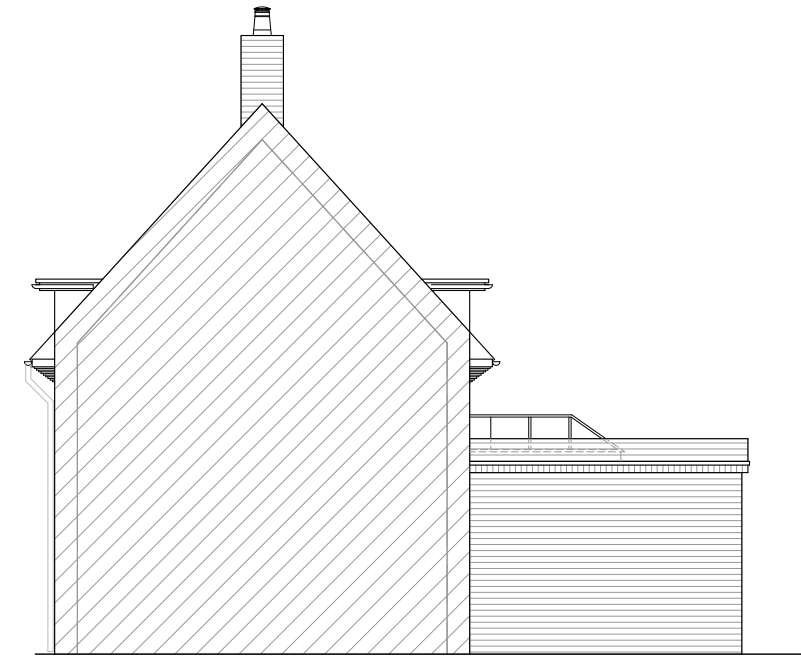

Rear Elevation
As proposed



Left Side Elevation
As proposed

DRAYCOTT

CHARTERED SURVEYORS

82 High Street
Lymington
Hampshire
SO41 9AN

Tel: 01590 673282
Email: surveyors@draycotts.co.uk

Project: 15 Beechen Lane,
Lyndhurst
SO43 7DD

Client: Mr Bull

Scale: 1:100

Date: 02.02.2022

Paper Size: A3

Drawn By: PD

Drawing Status: Proposal

Drawing Detail: All Elevation - Proposed

Drawing No: 031

Revision:

