


Front Elevation
As Existing



Right Side Elevation
As Existing

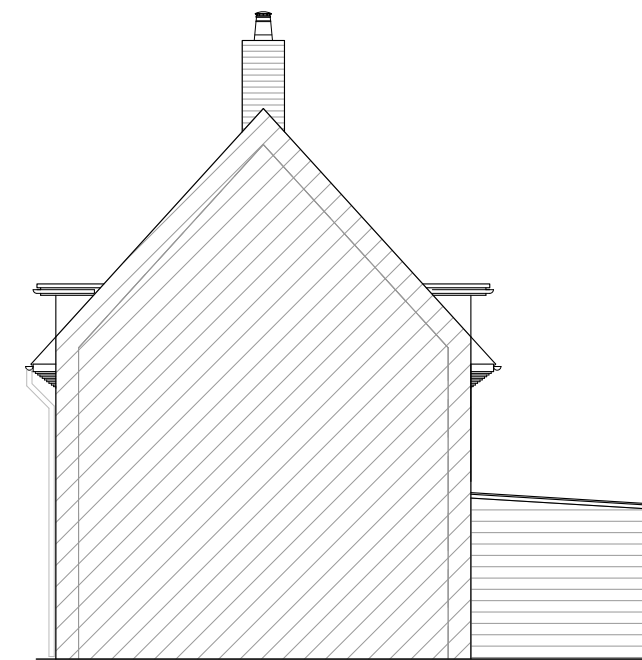

Rear Elevation
As Existing



Left Side Elevation
As Existing

DRAYCOTT
CHARTERED SURVEYORS

82 High Street
Lymington
Hampshire
SO41 9AN
Tel: 01590 673282
Email: surveyors@draycotts.co.uk

Project: 15 Beechen Lane,
Lyndhurst
SO43 7DD

Client: Mr Bull

Scale: 1:100 Date: 02.02.2022

Paper Size: A3 Drawn By: PD

Drawing Status: Measured Survey

Drawing Detail: All Elevation - Existing

Drawing No: 011

Revision:

