



NOTES :

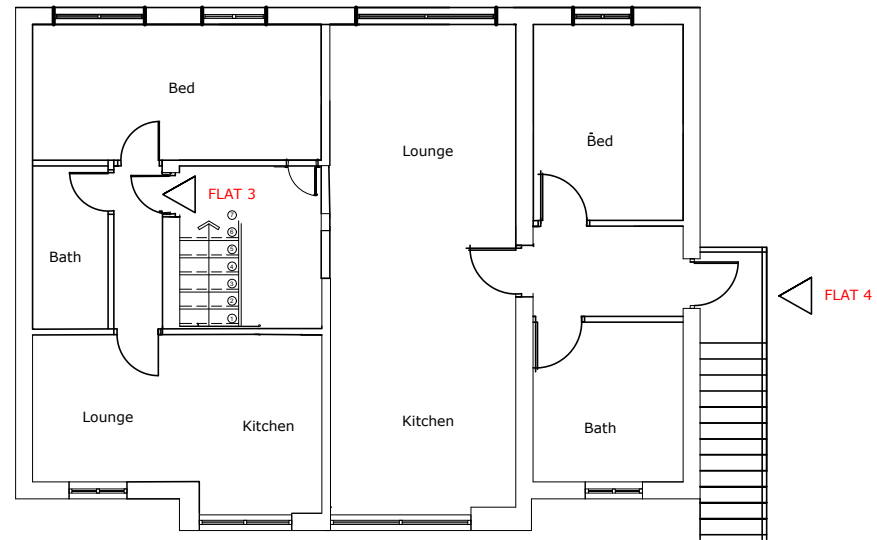

PROPOSED FIRST FLOOR PLAN

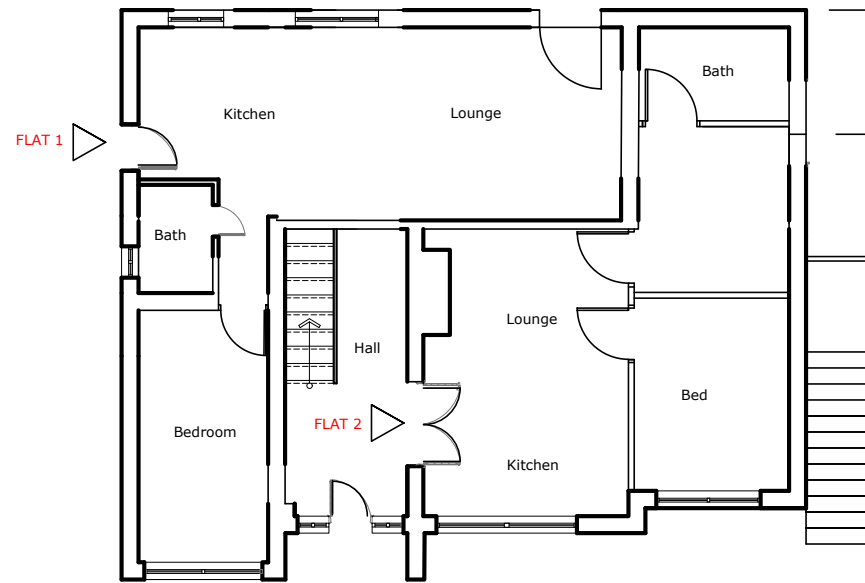

PROPOSED GROUND FLOOR PLAN

Draft plans subject to Building Regs approval & party wall agreements.

JOB:
PROPOSED CONVERSION OF A
DETACHED HOUSE INTO A
4 no. 1 - BED APARTMENTS
AT
1A RUDLAND ROAD
BEXLEYHEATH
LONDON
DA7 6DB

TITLE :
PROPOSED GROUND FLOOR PLAN
PROPOSED FIRST FLOOR PLAN

DWG NO. : AIB / 02 REV : A

SCALE : 1:100 DATE : DEC 2021

DRAWN : AIB CHECKED :

N A Z
design & build

33 SOUTHERN PARADE
PRESTON
PR1 4NH
LANCASHIRE
Mob : 07801 499779