



CLIENT: MIKE JACK

PROJECT: CONVERSION & EXTENSION AT THE STABLE FLAT

CAYNHAM, SY8 4JZ

10th FEB 22

SCALE 1:100

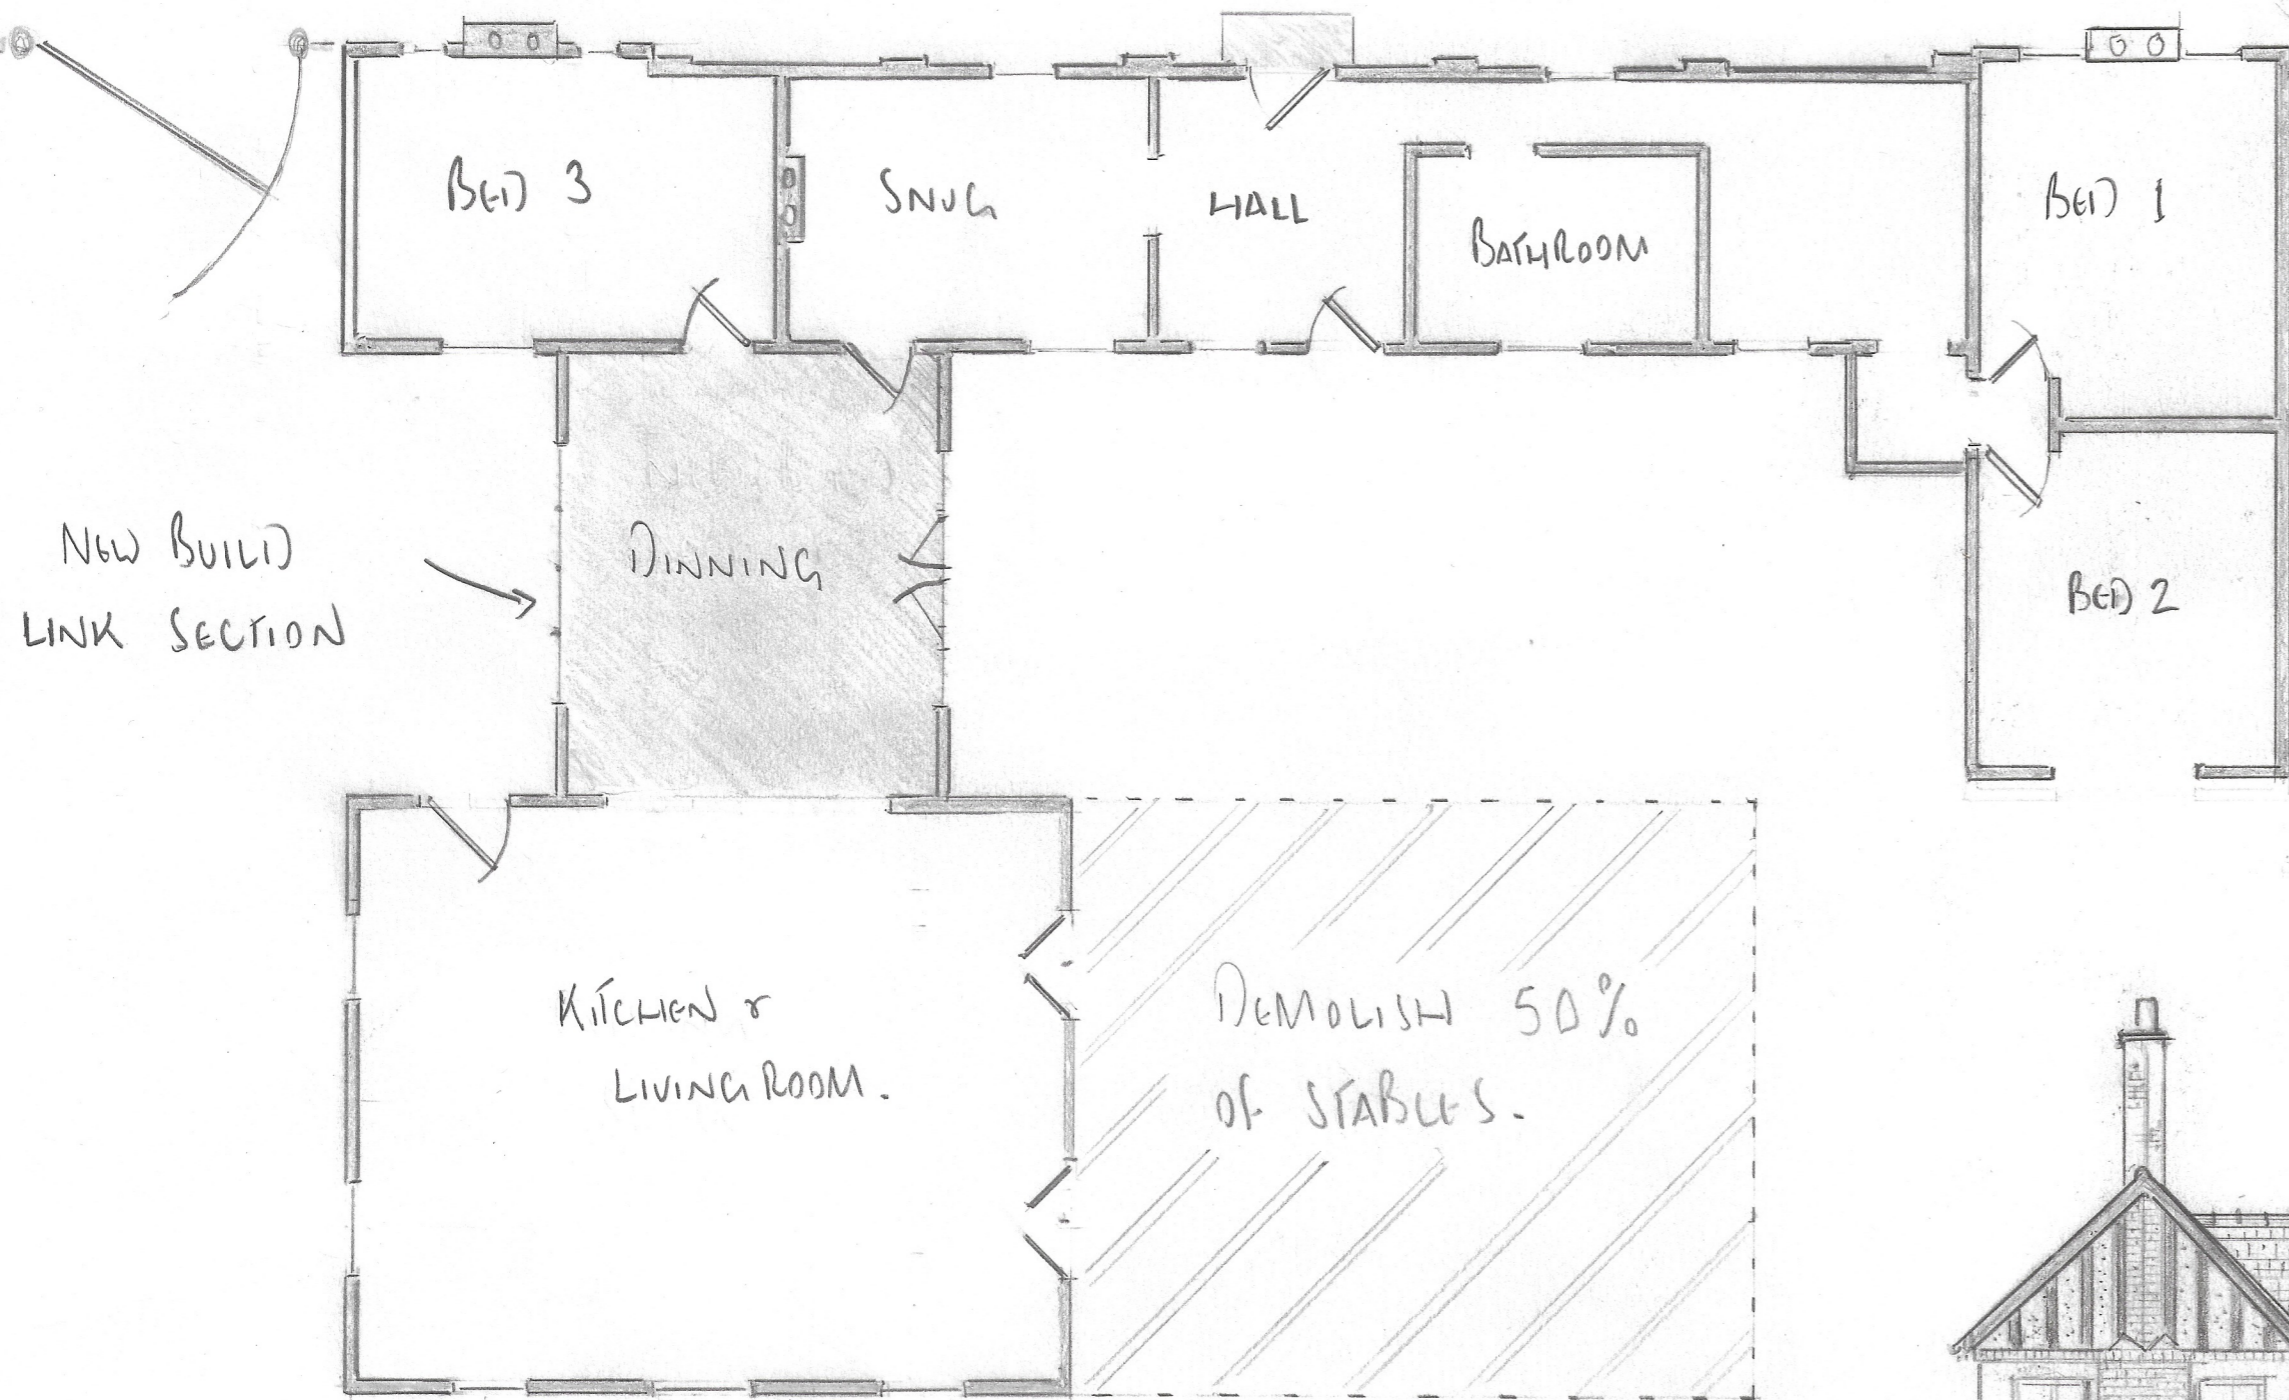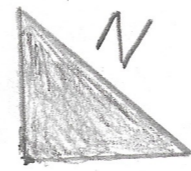


HAY BARN

DUTCH BARN STABLE

HAY BARN


PROPOSED.

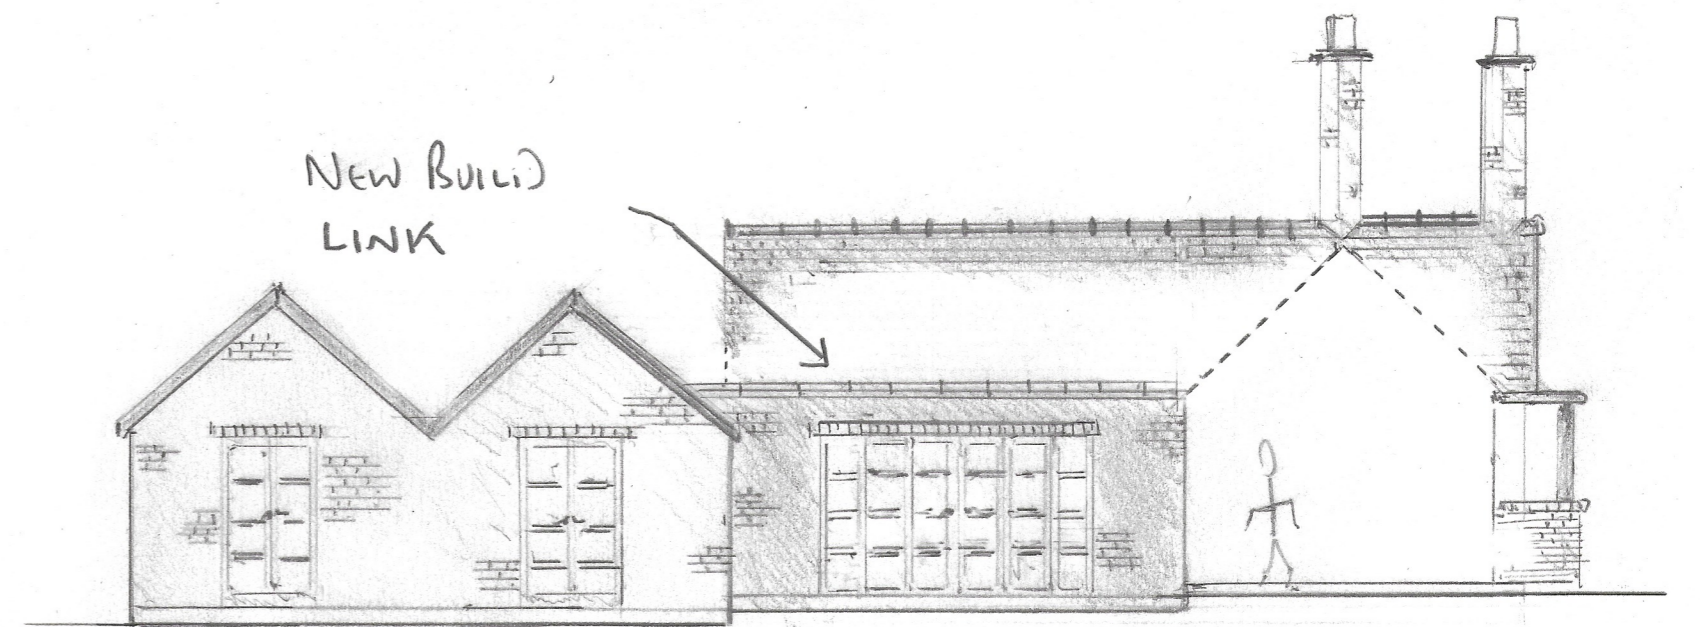

REAR ELEVATION



FRONT ELEVATION

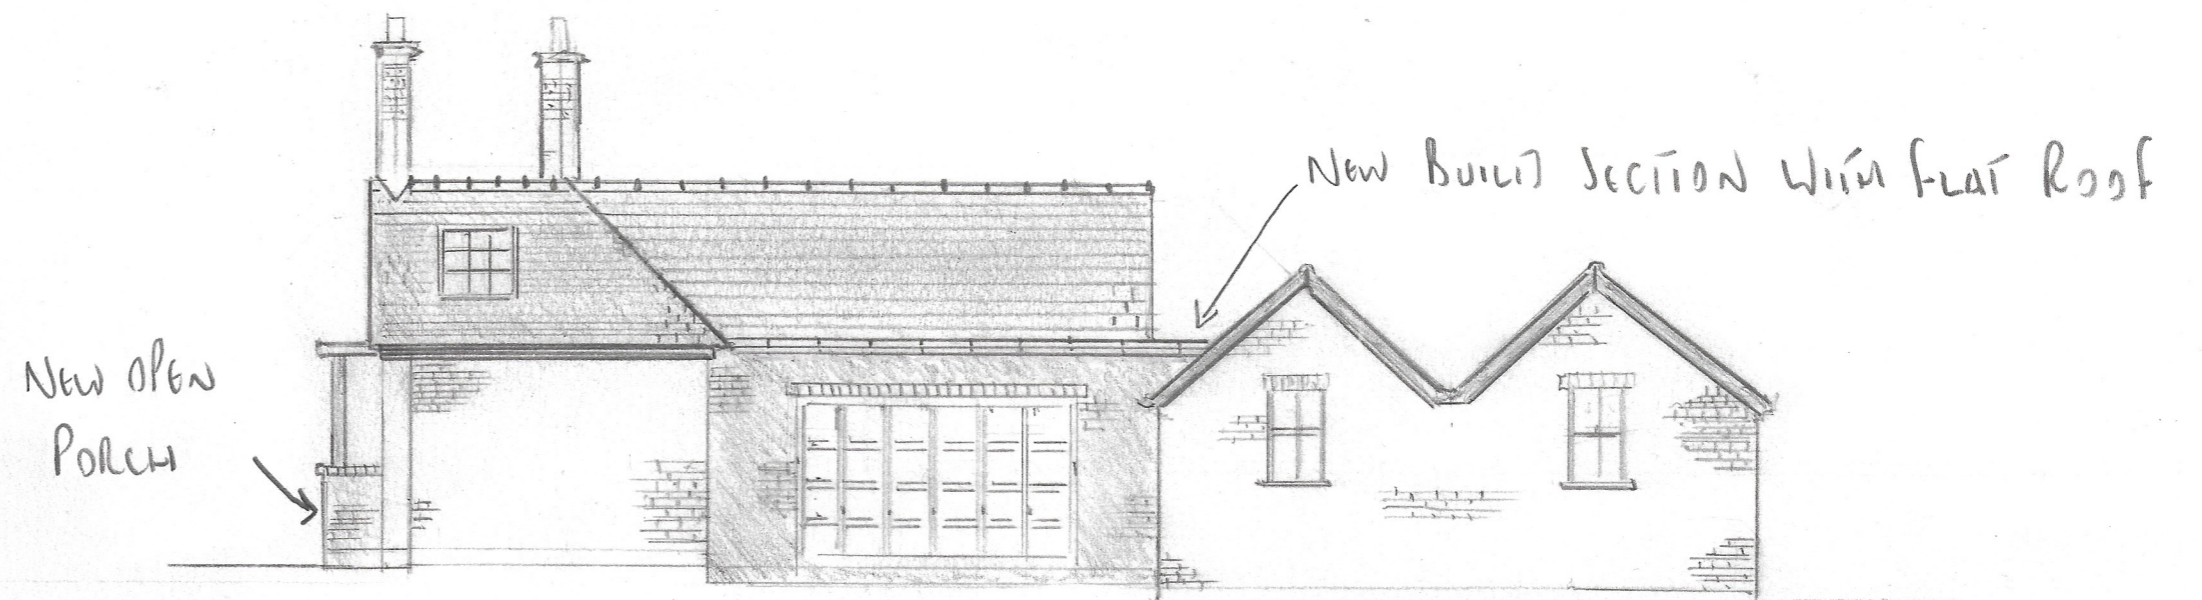

SIDE ELEVATION