

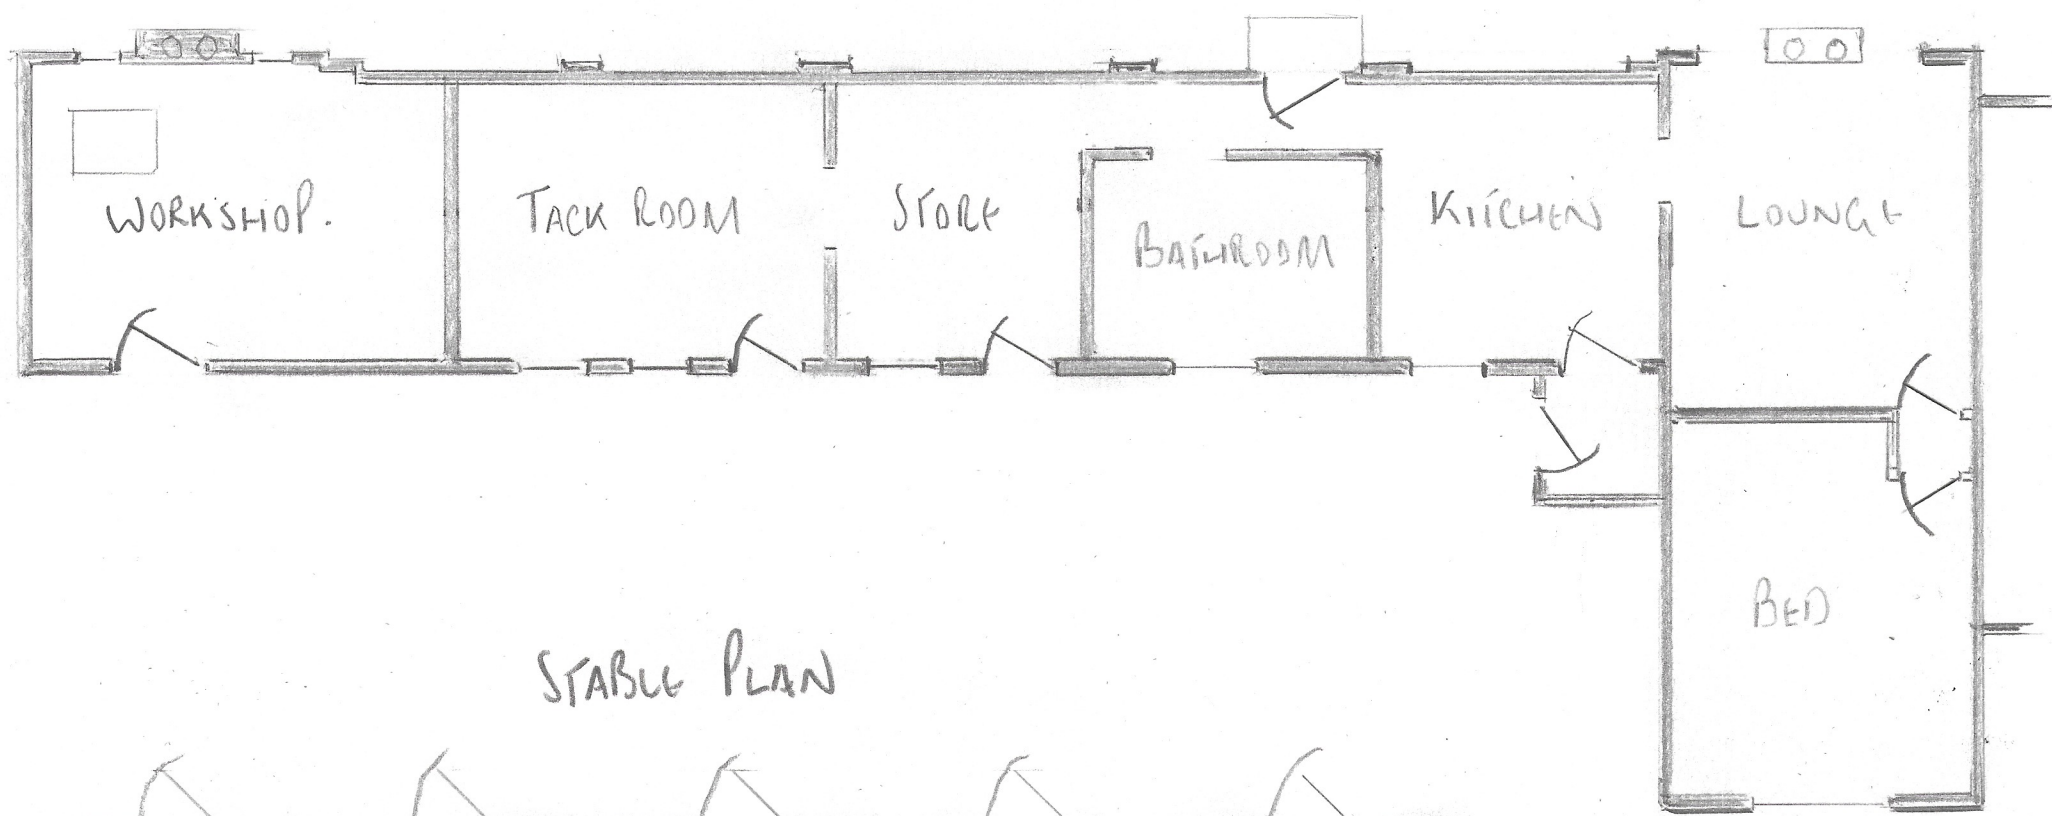


# EXISTING

## GROUND FLOOR PLAN

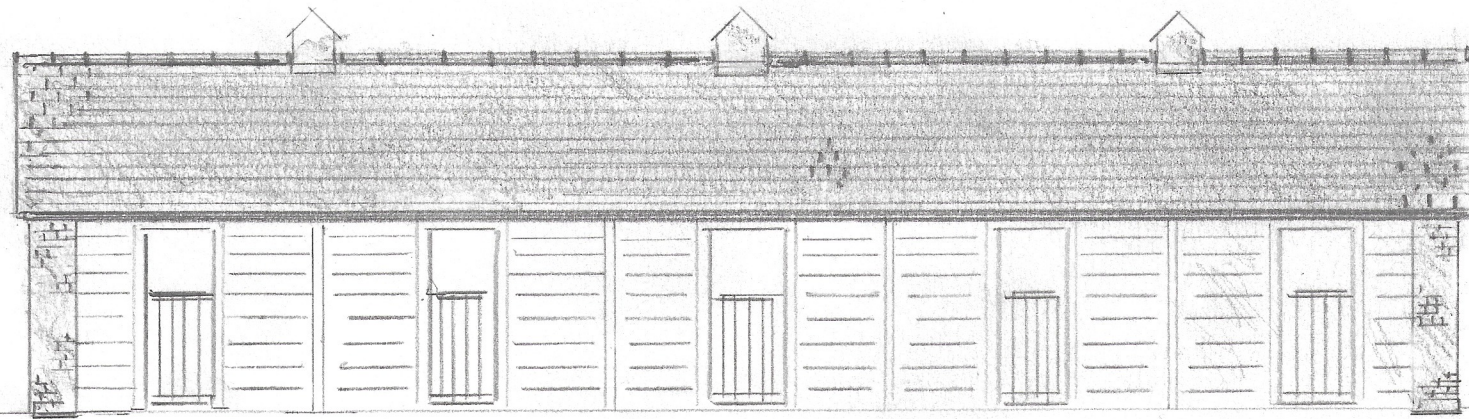

## STABLE PLAN

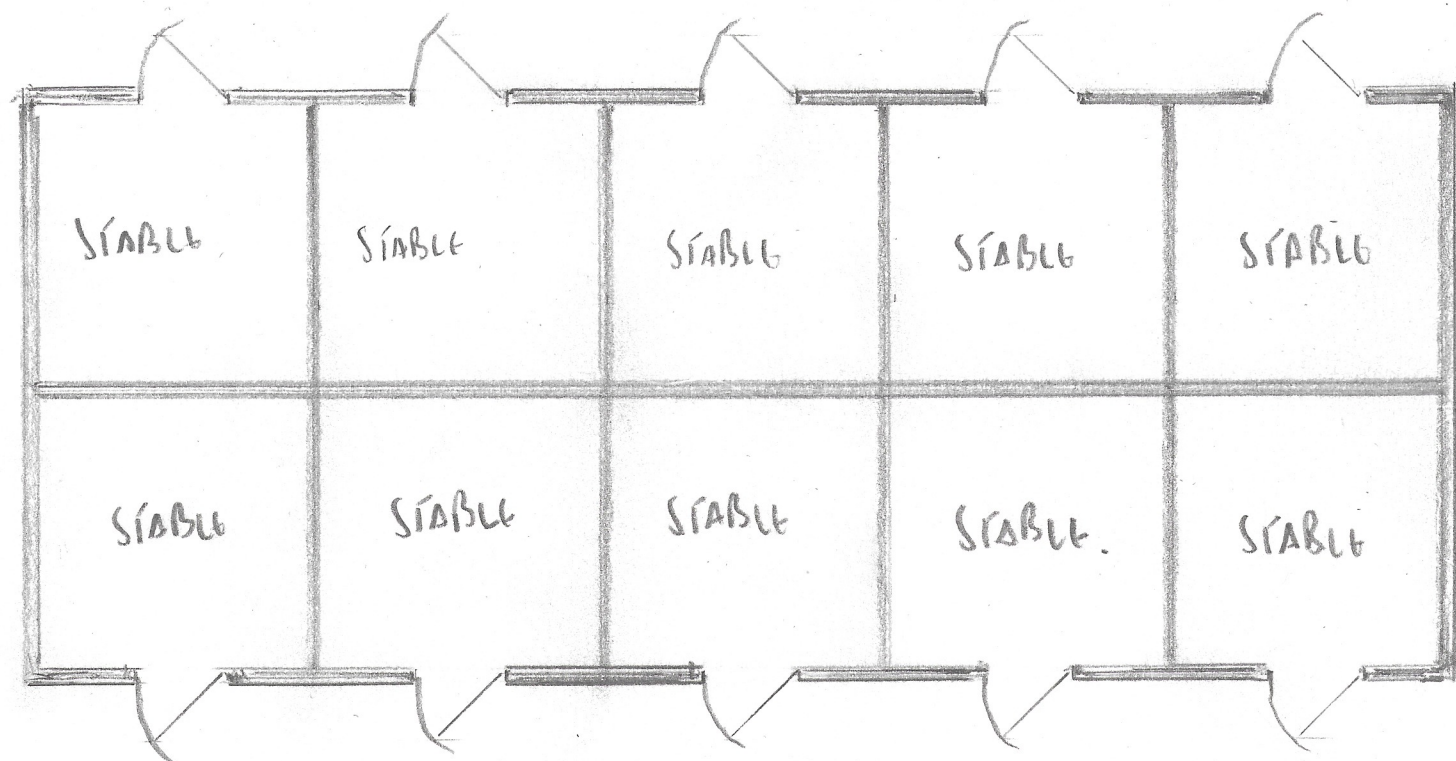


## STABLE REAR ELEVATION

## SIDE ELEVATION




## SIDE ELEVATION

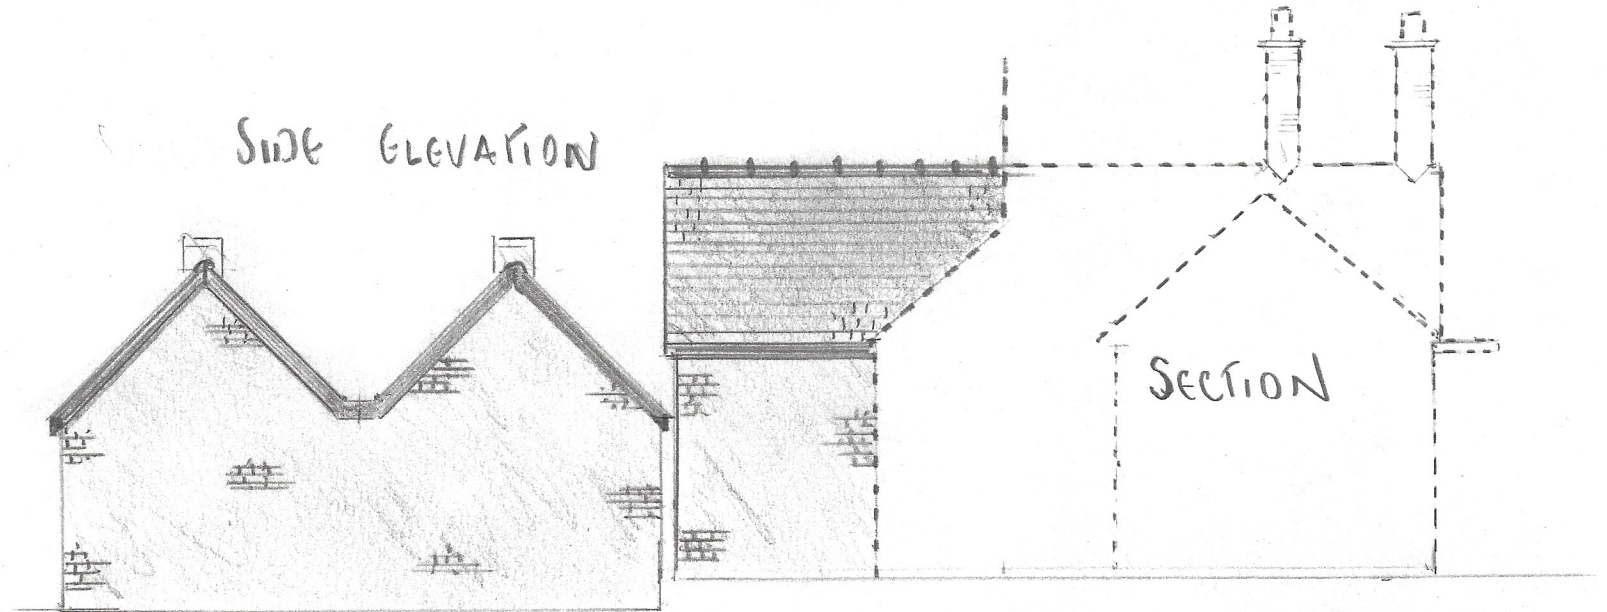

## SECTION

## FRONT ELEVATION

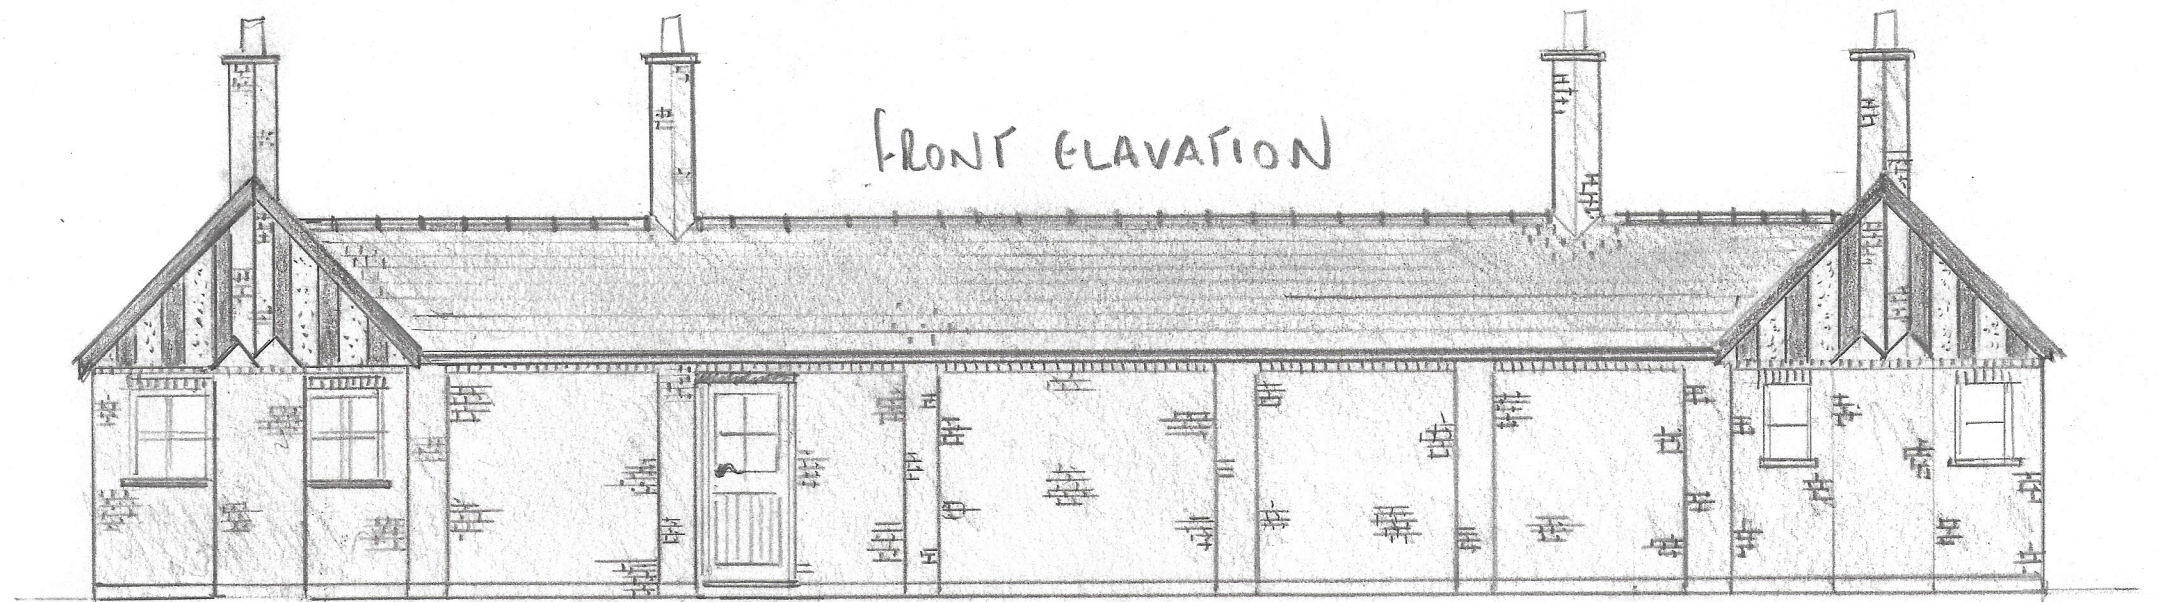

## REAR ELEVATION



CLIENT: MIKE JACK

PROJECT: CONVERSION & EXTENSION AT  
THE STABLE LANE, CAYNHAM, SY8 4JZ,

10<sup>th</sup> FEB 22

SCALE 1:100

