
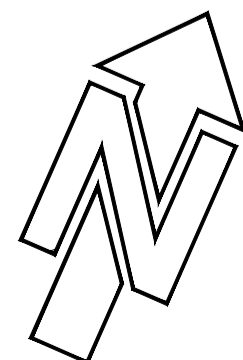


PLANNING

SCALE 1:50@A1

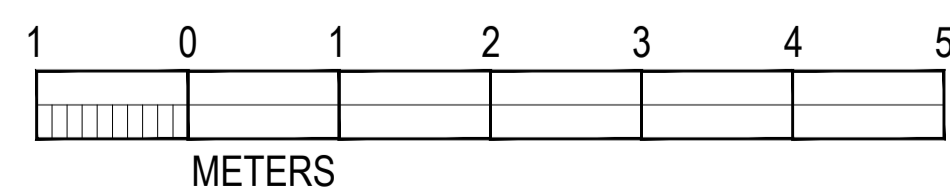

SECOND FLOOR PLAN - GENERAL ARRANGEMENT

client	CREATE REIT LTD
project	73-77 BRENT STREET LONDON NW4
title	SECOND FLOOR ROOF
scale	1:50@A1
date	FEB 22
status	PLANNING
drawn by	KLT
checked by	MNA
job no.	1276
dwg no.	P-005

MNA
MARK NEWTON ASSOCIATES

SOUTH LODGE, HOWE GREEN
HEATHFORDSIDE, GOSLEIGH
TEL: 07966 380613
e: mark@marknewtonassociates.com

22-02-18 PLANNING SUBMISSION

KLT

rev. date notes

drawn by

notes: This drawing is copyright. Do not scale from drawing. The Main Contractor is to check all dimensions and report any discrepancies to the Project Architect prior to work on site.