


PLANNING

SCALE 1:50@A1

COWLEY PLACE - REAR ELEVATION - RESIDENTIAL LEVELS

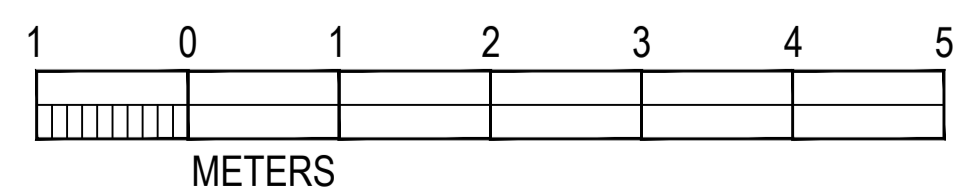

notes: This drawing is copyright. Do not scale from drawing. The Main Contractor is to check all dimensions and report any discrepancies to the Project Architect prior to work on site.

rev. date notes
/ 22-02-18 PLANNING SUBMISSION

drawn by
KLT

client	CREATE REIT LTD
project	73-77 BRENT STREET LONDON NW4
title	REAR ELEVATION - RESIDENTIAL LVLS
scale	1:50@A1
date	FEB 22
status	PLANNING
drawn by	KLT
checked by	MNA
job no.	1276
dwg no.	P-003
	-

MNA
MARK NEWTON ASSOCIATES

SOUTH LODGE, HOWE GREEN
PERTHFORDBURGH, SC21 3RN
t: 07966 380613
e: mark@marknewtonassociates.com