
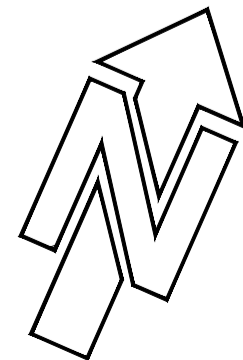


PLANNING

SCALE 1:50@A1

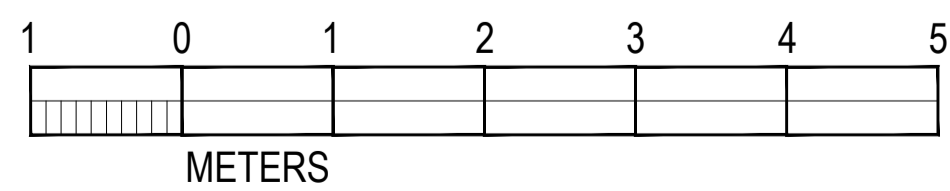

ROOF PLAN - GENERAL ARRANGEMENT

client	CREATE REIT LTD		
project	73-77 BRENT STREET LONDON NW4		
title	FOURTH FLOOR ROOF		
scale	1:50@A1		
date	FEB 22	status	PLANNING
drawn by	KLT	checked by	MNA
job no.	1276	dwg no.	P-006



rev.	date	notes	drawn by

notes: This drawing is copyright. Do not scale from drawing. The Main Contractor is to check all dimensions and report any discrepancies to the Project Architect prior to work on site.