


DO NOT SCALE FROM THIS DRAWING  
(exception of Local Authority Planning Departments)

Scale Reference (1:100):

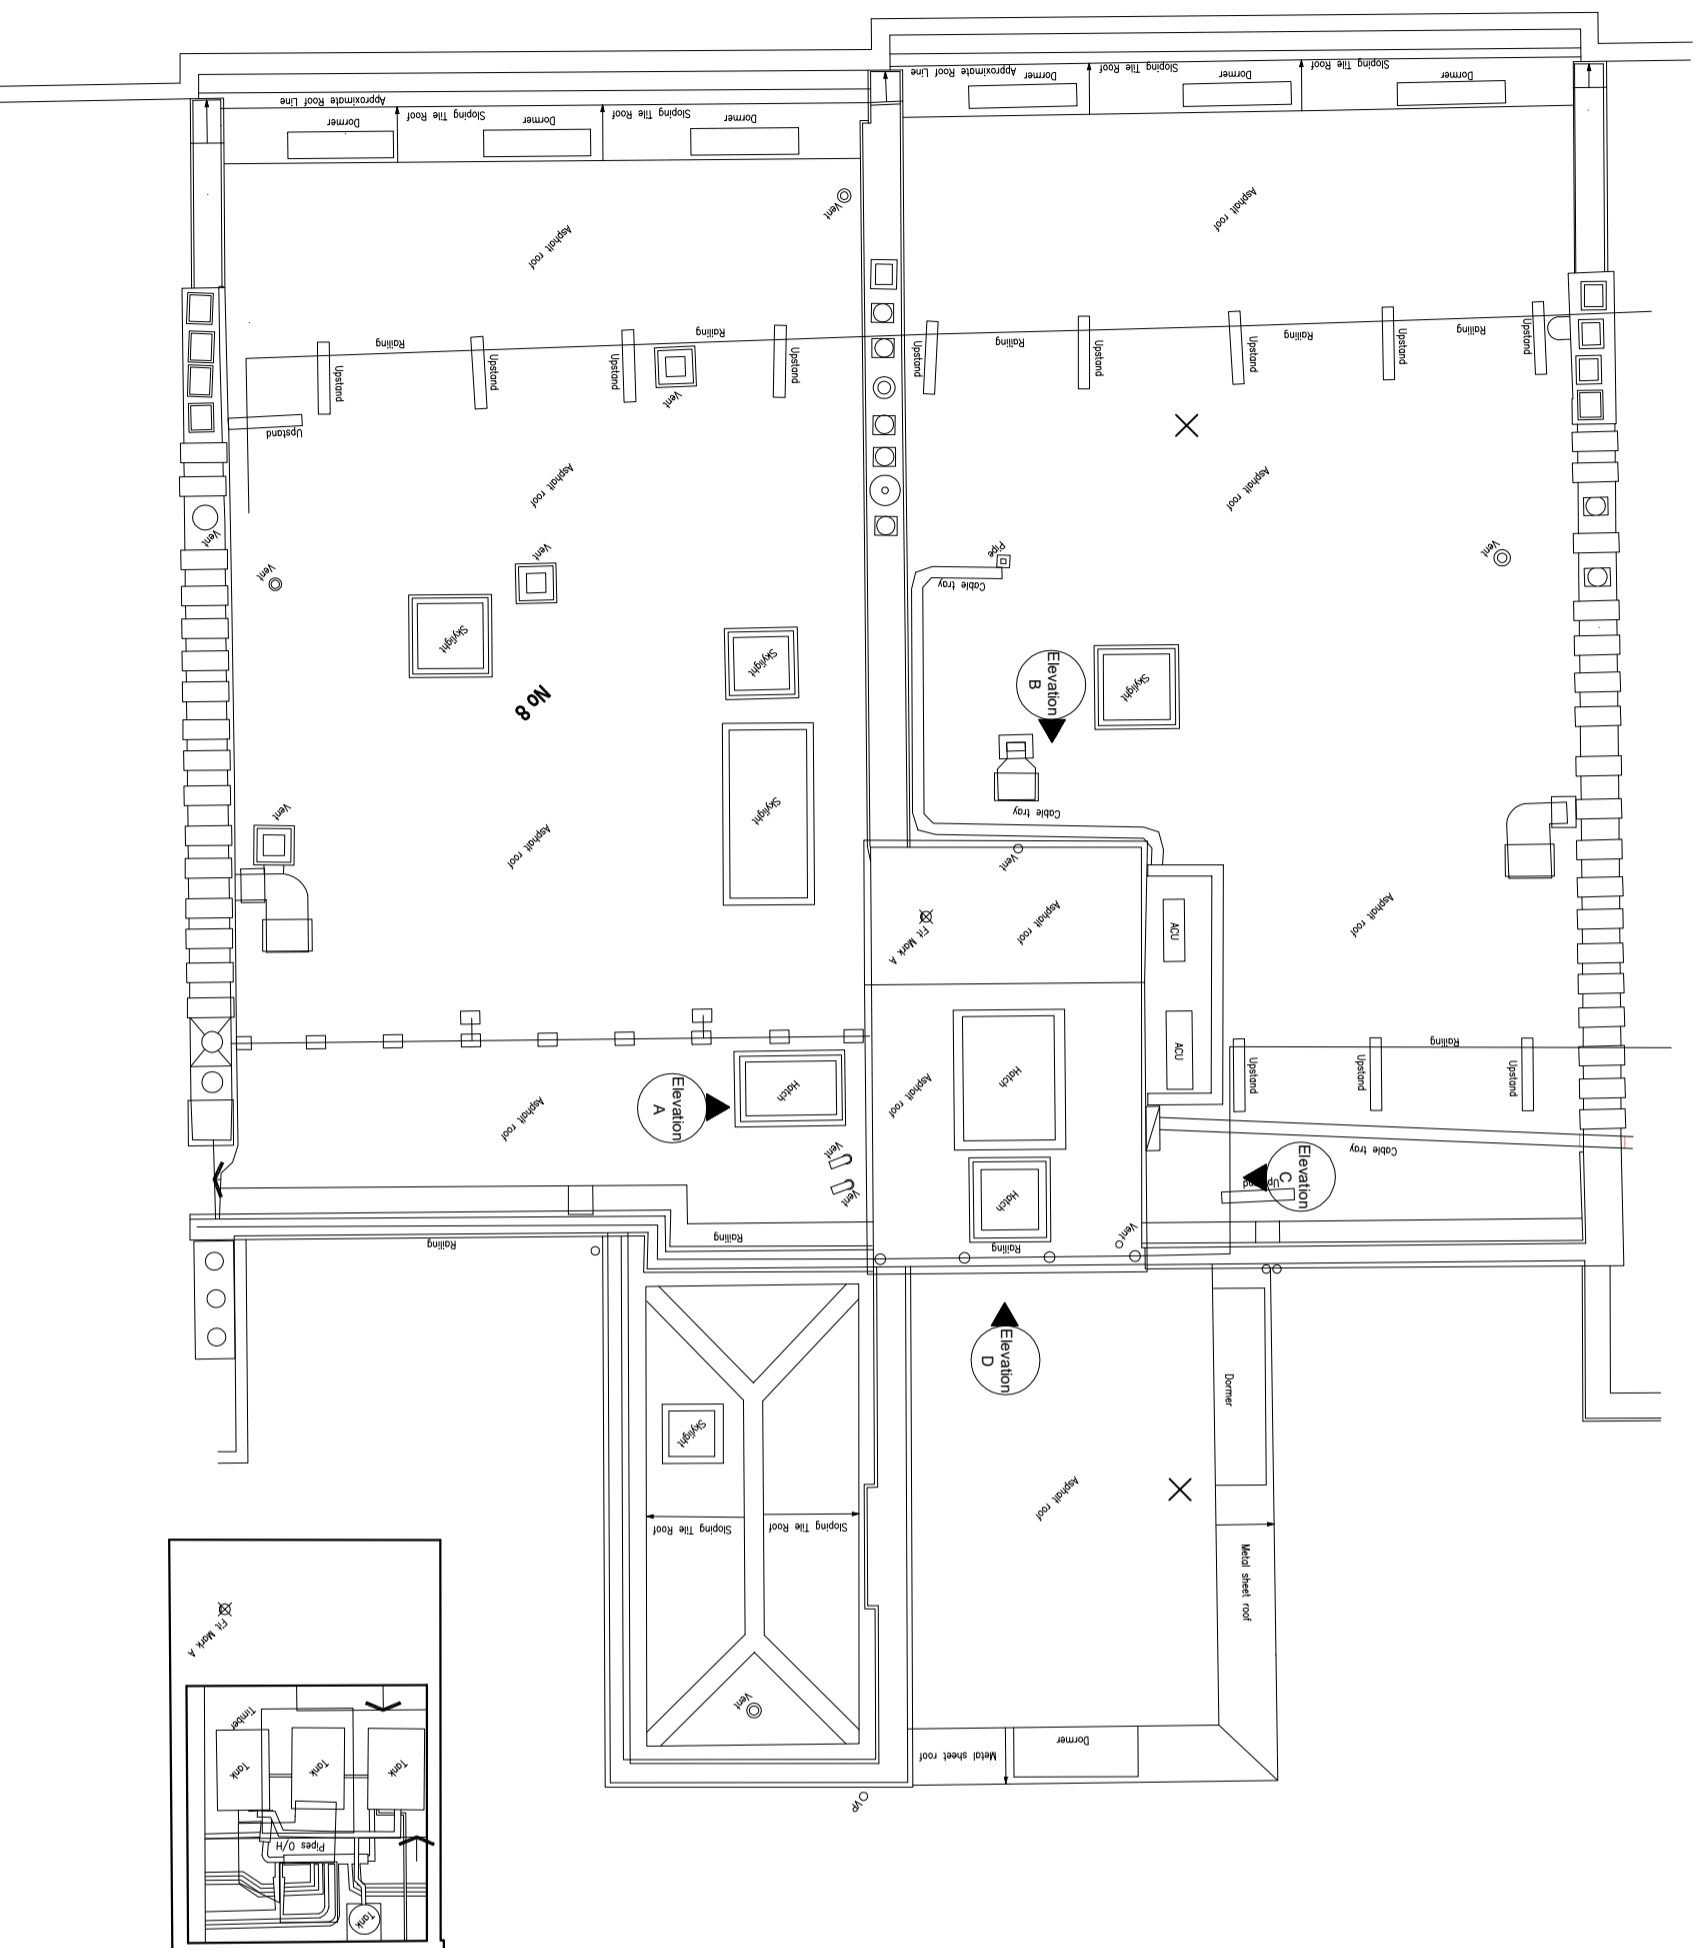

<p><b>Murray Birrell</b> Chartered Surveyors Mortimer House 40 Chatsworth Parade Queensway Petts Wood Kent BR5 1DE T: 01689 898 288 E: mb@murraybirrell.co.uk www.murraybirrell.co.uk</p>			<p>128 Mount Street Meyfair London W1K 3NU 020 7499 6317</p>		
<p><b>CLIENT</b> ETHOS FACILITIES</p>					
<p><b>JOB</b> 7-8 Upper Belgrave Street, London SW1</p>					
<p><b>DRG TITLE</b> Existing Roof Plan</p>					
SCALE	1:100	(@A3)	DRG NO.		REV
DATE	January	2022		122.03/001	
DRAWN	RM/RA				