



Front Elevation




Side Elevation



Rear Elevation



Side Elevation

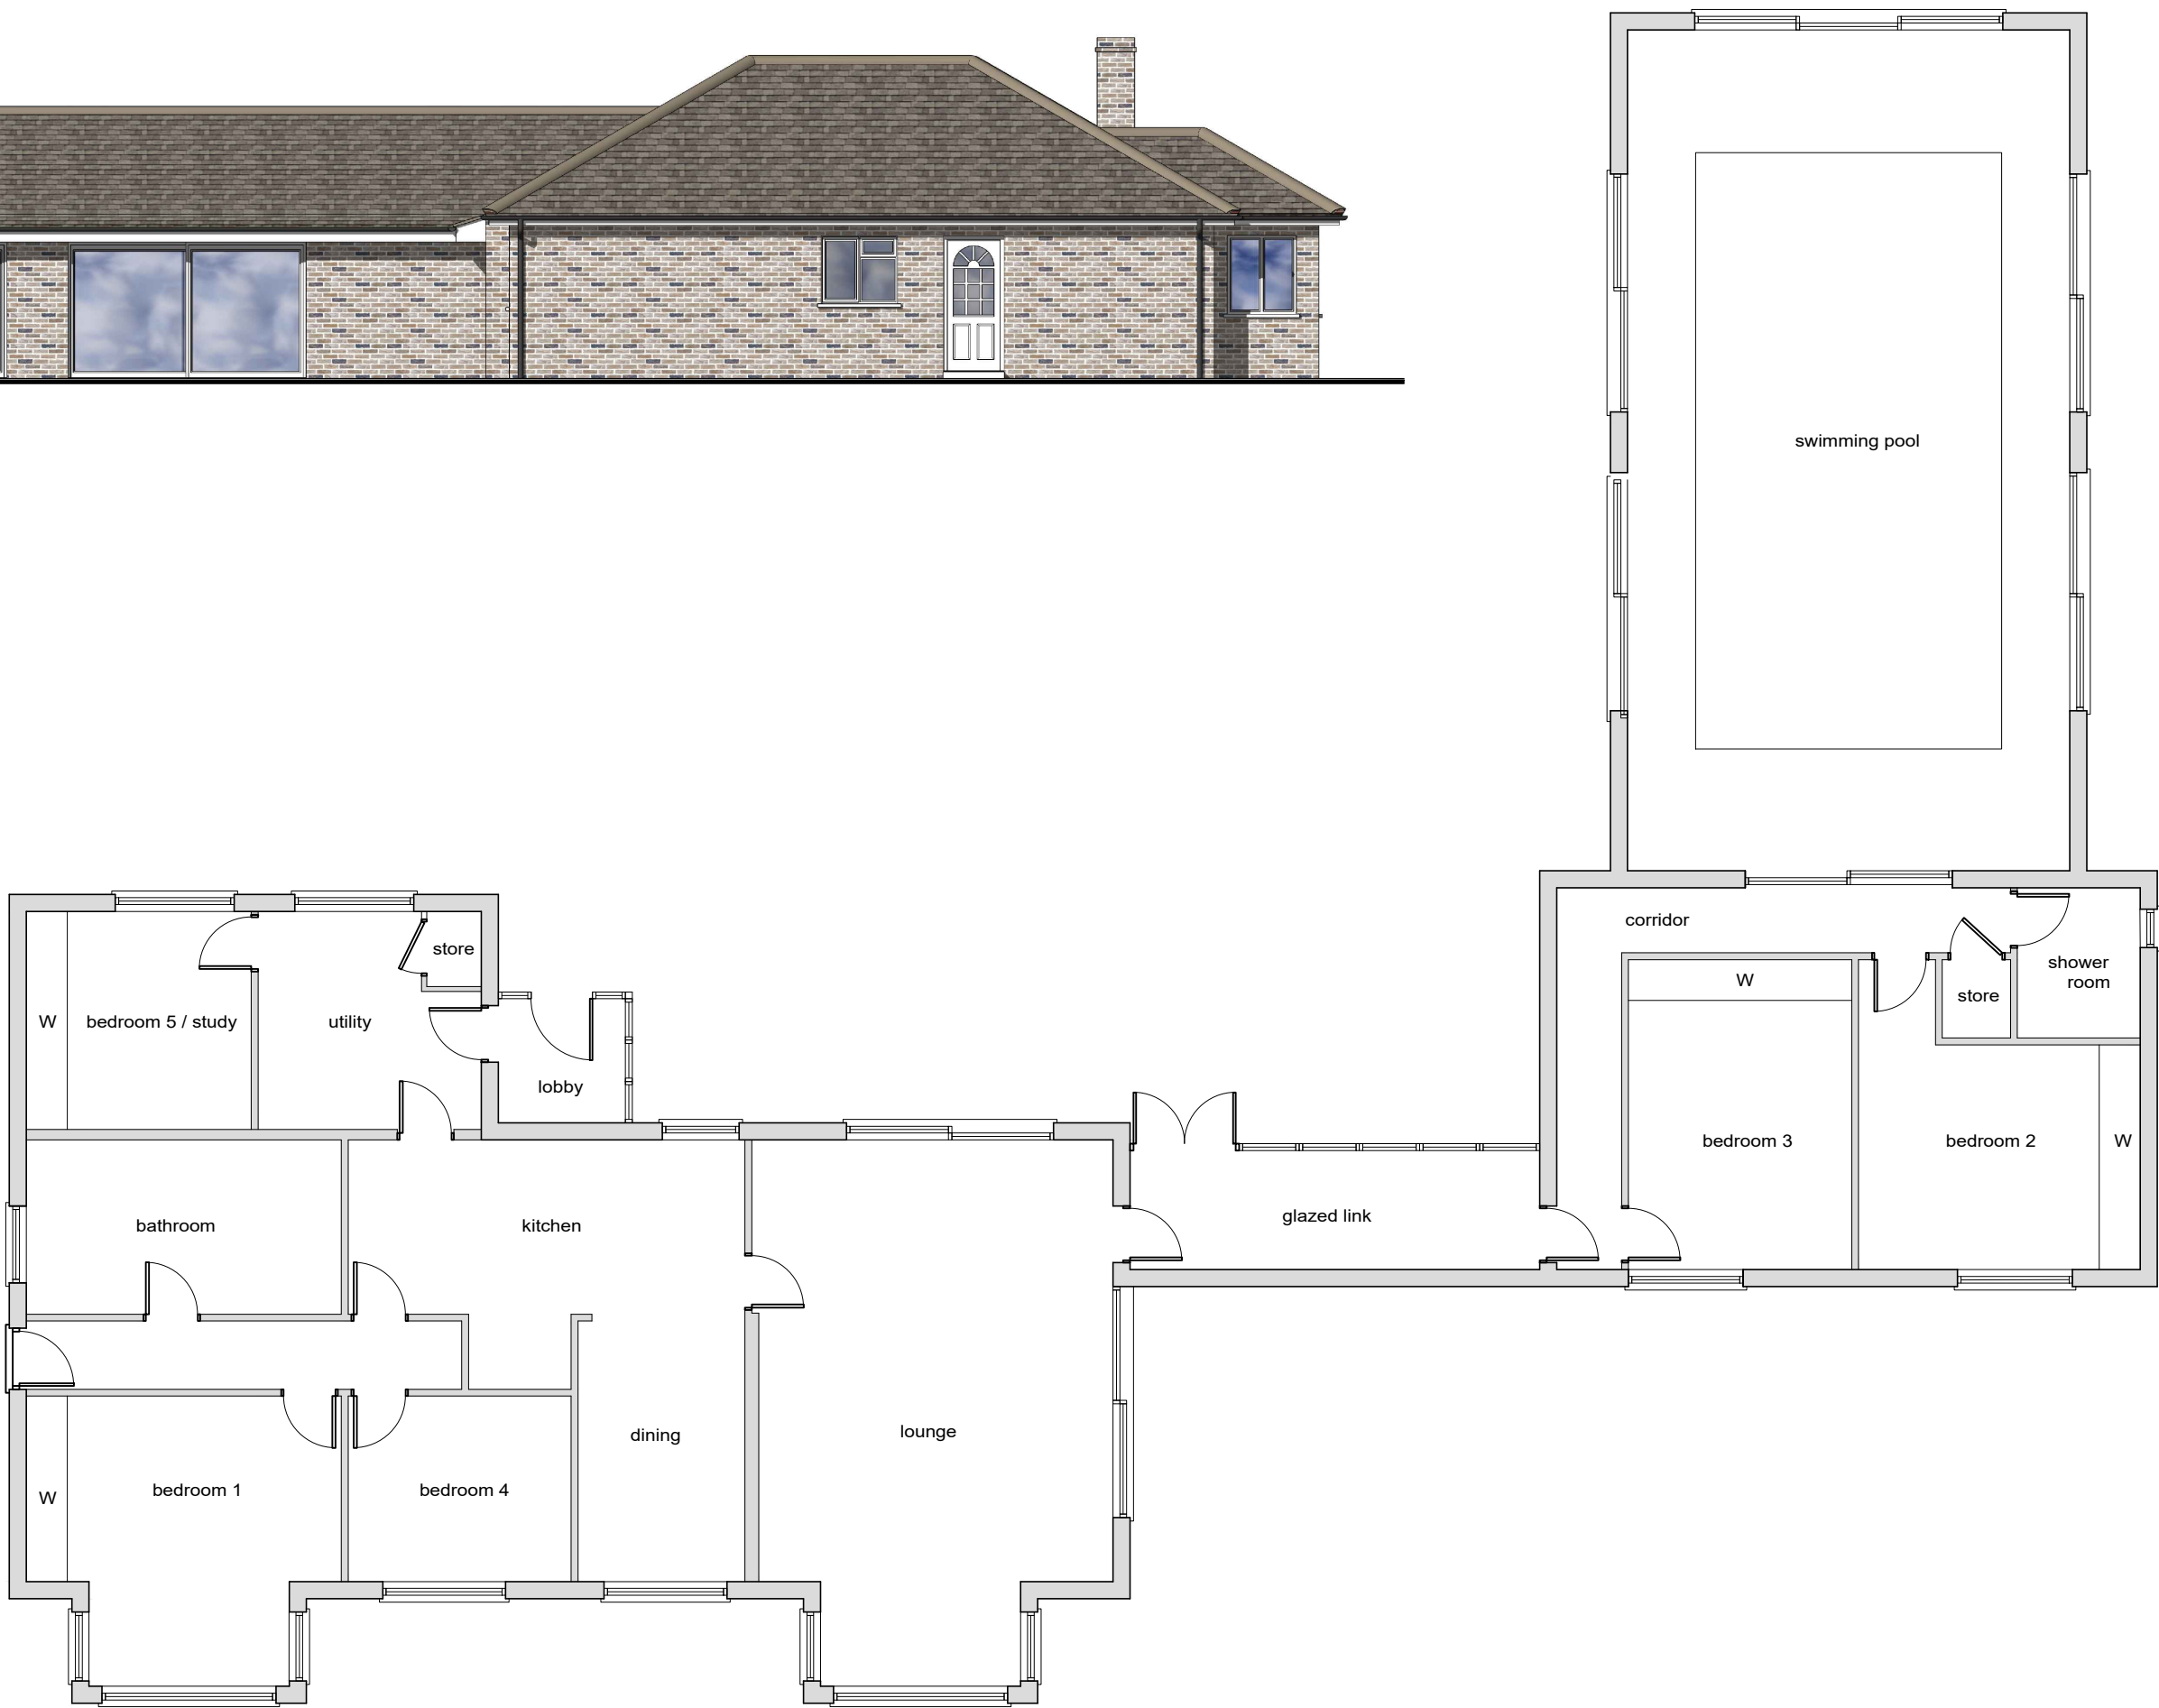

Floor Plan



Comparative scale (1:100)

Client : Ms. J. Jolli & Mr. T. Saunders			
Project : St. Mary's, New House Avenue, Wickford SS12 0JY: Prior Approval Application for Larger Rear Extension			
Drawing : Existing Elevations & Floor Plan			
Scale : 1:100 @ A2		Status : Planning	Rev : -
Date : February 2022		Dwg No : 21-0044-012	
No.	Date	Amendment	Initials
© THIS DRAWING IS THE COPYRIGHT OF MODUS ARCHITECTURE LTD. It shall not be in any way used or reproduced without prior written consent from Modus Architecture. All dimensions are to be checked on site prior to commencing any work or in the workshop prior to fabrication. Work only to figured dimensions. Any discrepancies are to be reported to the Designer.			

Modus Architecture Ltd.  
The Studio  
193 Southend Road  
Rochford  
Essex SS4 1JD

t: 01702 625109  
e: design@modusstudio.co.uk  
www.modusstudio.co.uk

