





**Front Elevation**



**Flank Elevation**

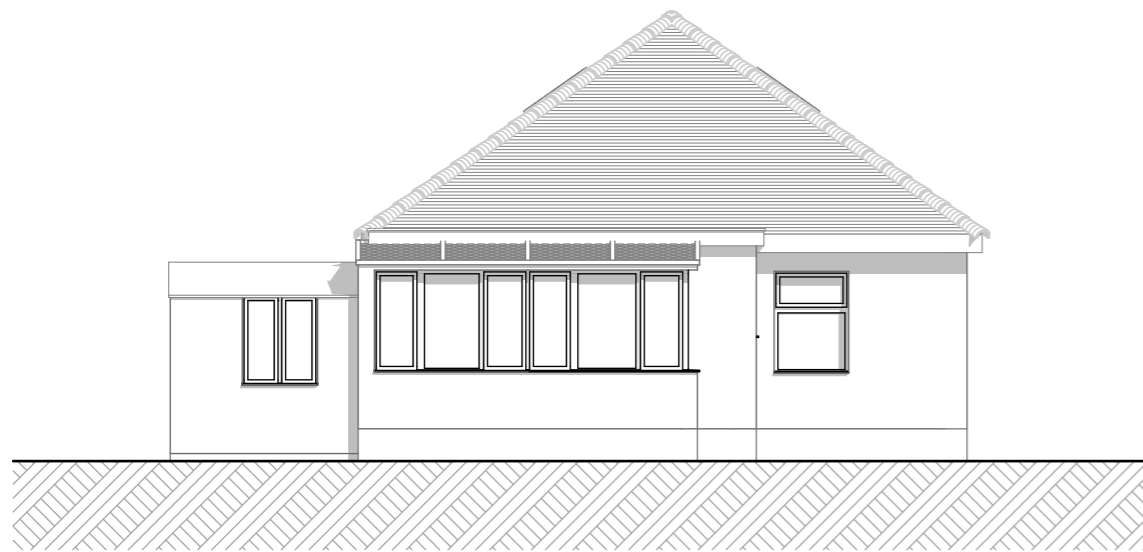


**Rear Elevation**

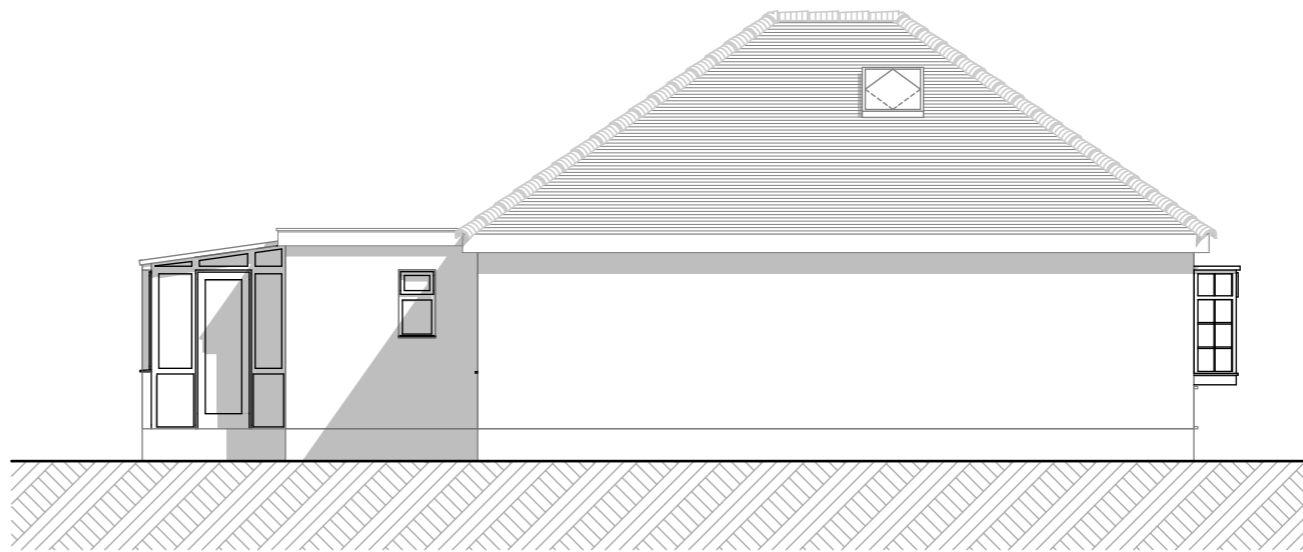

**Flank Elevation**

**EXISTING ELEVATIONS**

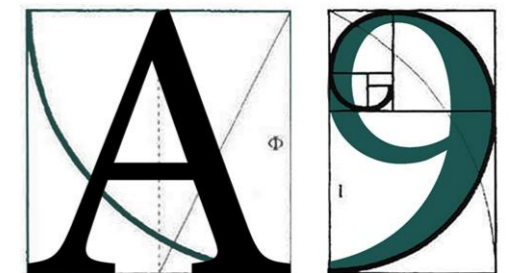

**ARCHITECTURE**

255 London Road, Hadleigh, Essex, SS7 2BN

Info@A9Architecture.co.uk

Tel: 01702558888

Project:

30 Burns Avenue  
Basildon  
SS13 3AG

Drawing Title:

Existing Elevations

Client:

Tracy Brown

Drawn: TV	Checked: DP	Date: 25/02/2022	Scale: 1:100	Paper Size A3
--------------	----------------	---------------------	-----------------	------------------

Job no. 1616	Dwg. no. 05	Revision: <b>A</b>	<input checked="" type="checkbox"/> Preliminary <input type="checkbox"/> Design <input type="checkbox"/> Tender <input type="checkbox"/> Contract <input type="checkbox"/> Working
-----------------	----------------	-----------------------	--