





Front Elevation



Flank Elevation

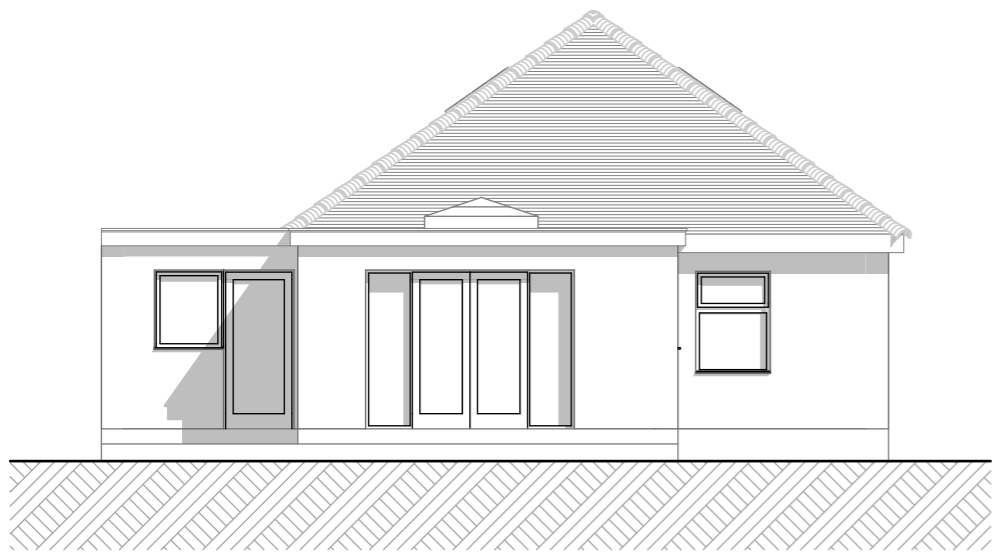

Rear Elevation

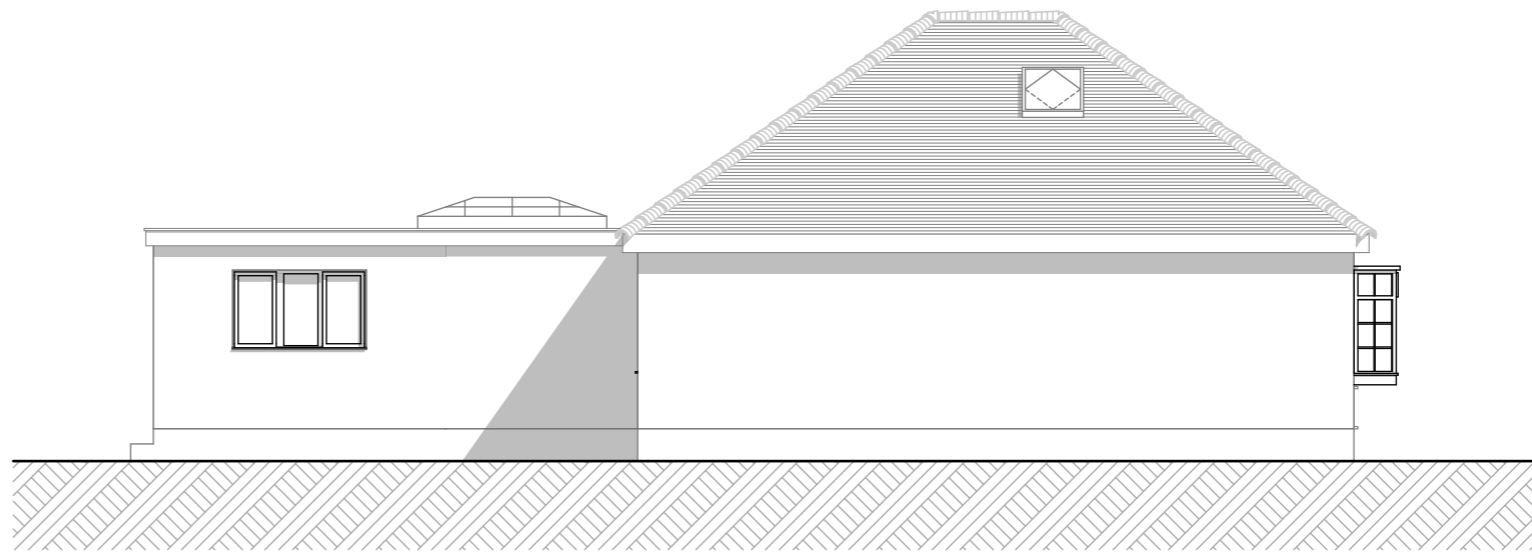

Flank Elevation



Project:
 30 Burns Avenue
 Basildon
 SS13 3AG

Drawing Title:
 Proposed Elevations

Client:
 Tracy Brown

Drawn: TV	Checked: DP	Date: 25/02/2022	Scale: 1:100	Paper Size A3
--------------	----------------	---------------------	-----------------	------------------

Job no. 1616	Dwg. no. 08	Revision: A	<input checked="" type="checkbox"/> Preliminary <input type="checkbox"/> Design <input type="checkbox"/> Tender <input type="checkbox"/> Contract <input type="checkbox"/> Working
-----------------	----------------	-----------------------	---

PROPOSED ELEVATIONS

M 1:100 0 10m