

47 Lennox Gate, Blackpool, FY4 3JH

General notes:
Do not scale the drawing.
All dimensions to be checked on site prior to commencement of work and any discrepancy shall be immediately reported and resolved prior to work commencing. This drawing is to be read in conjunction with all relevant drawings and specifications relating to the job whether or not indicated on the drawing.
Copyright reserved to WBD this drawing may not be used or reproduced without prior written consent.



Existing Front Elevation
1:100



Existing Rear Elevation
1:100




Existing Side Elevation
1:100



Existing Side Elevation
1:100




Proposed Front Elevation
1:100

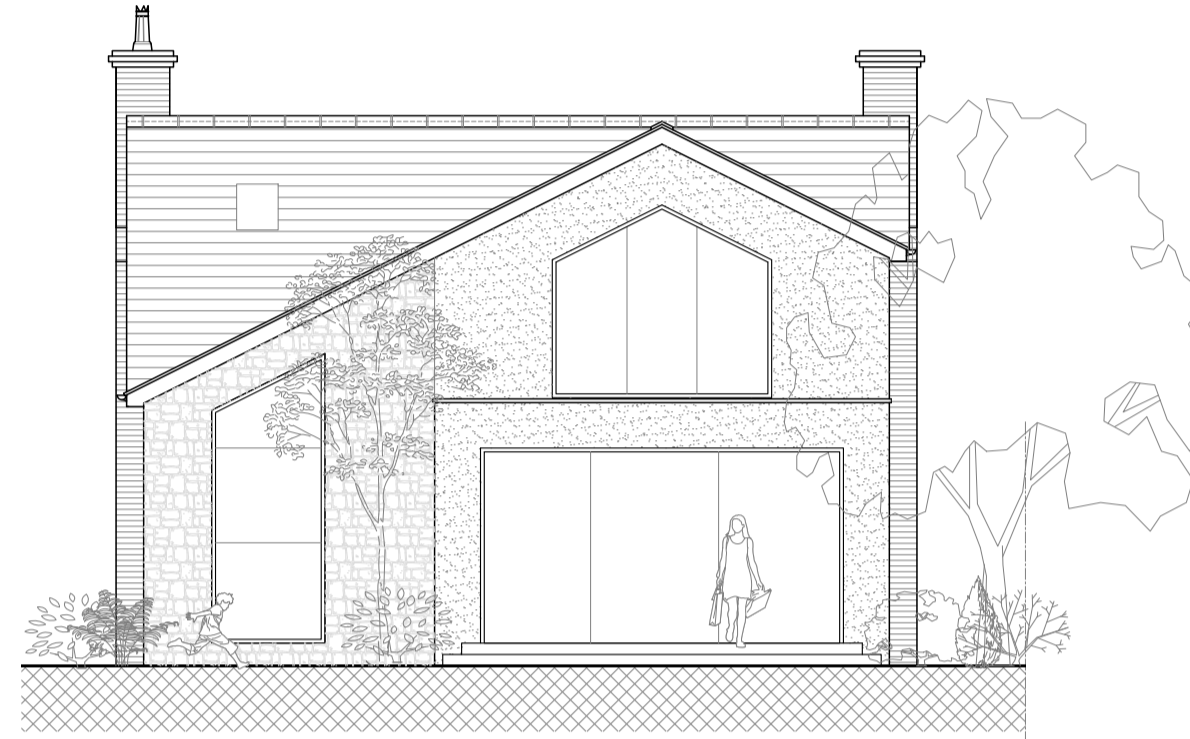


Proposed Rear Elevation
1:100




Proposed Side Elevation
1:100

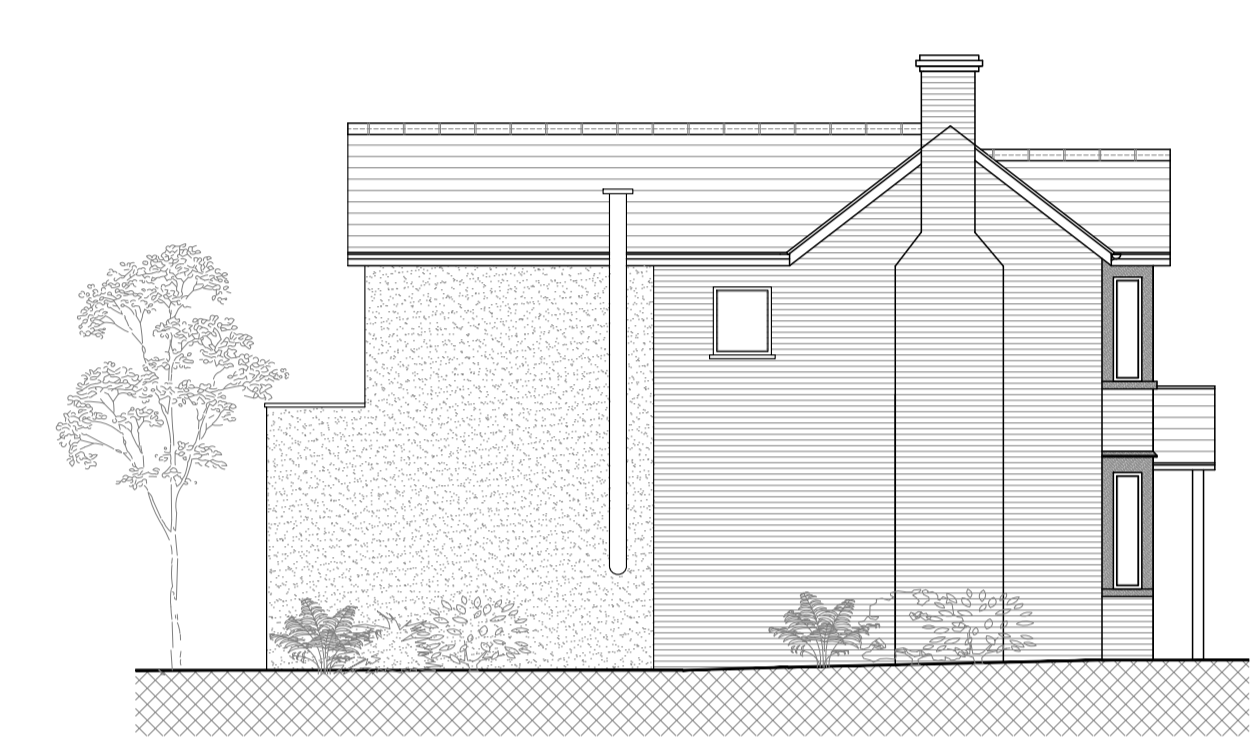


Proposed Side Elevation
1:100

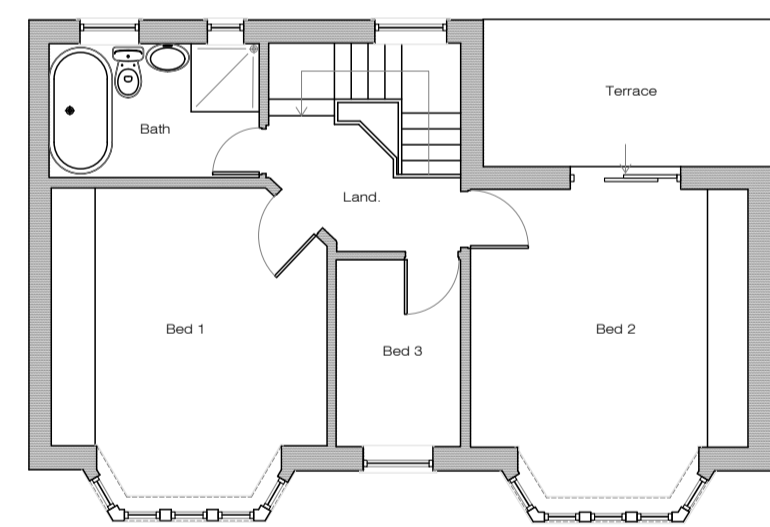


Existing First Floor Plan
1:100

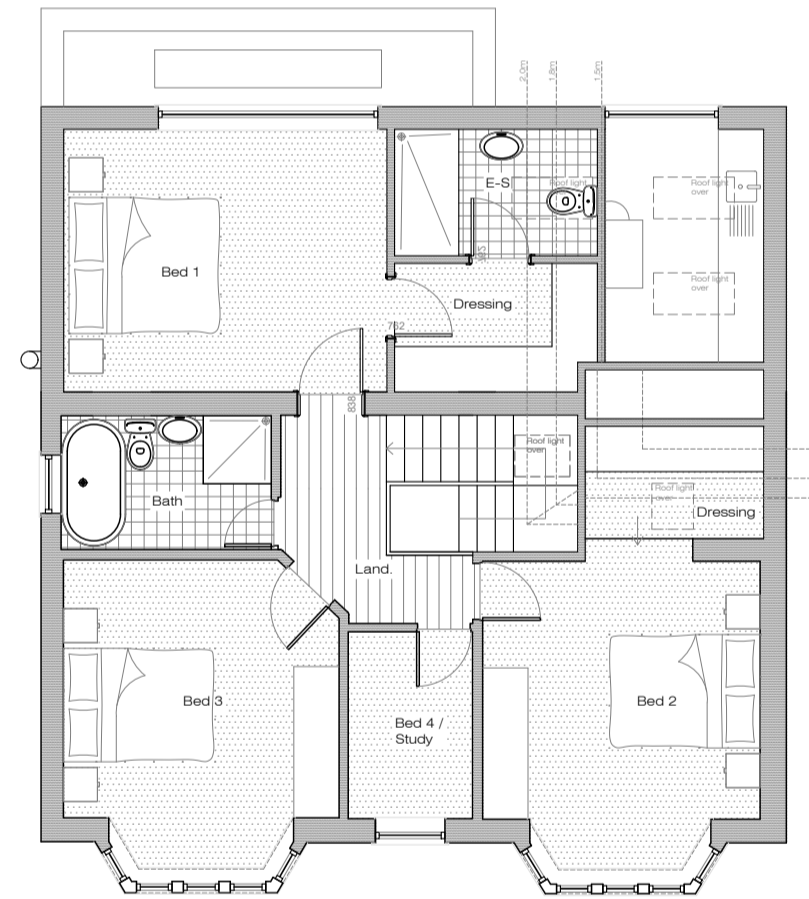


Proposed First Floor Plan
1:100

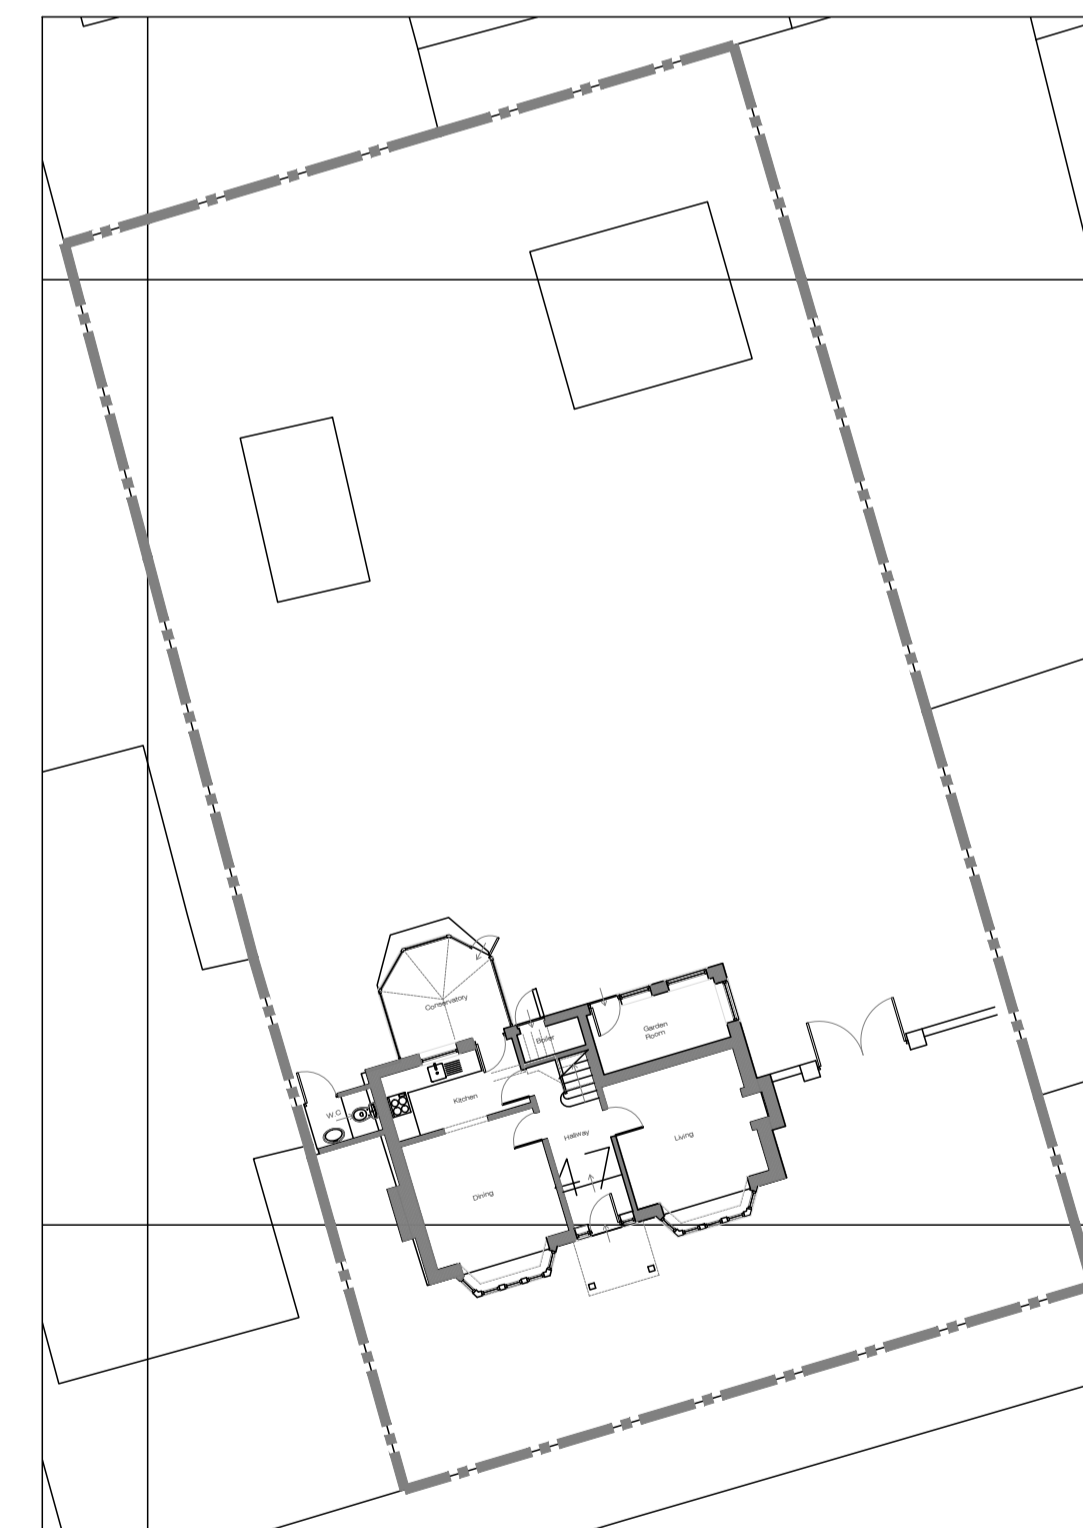


Existing Site Plan
1:200

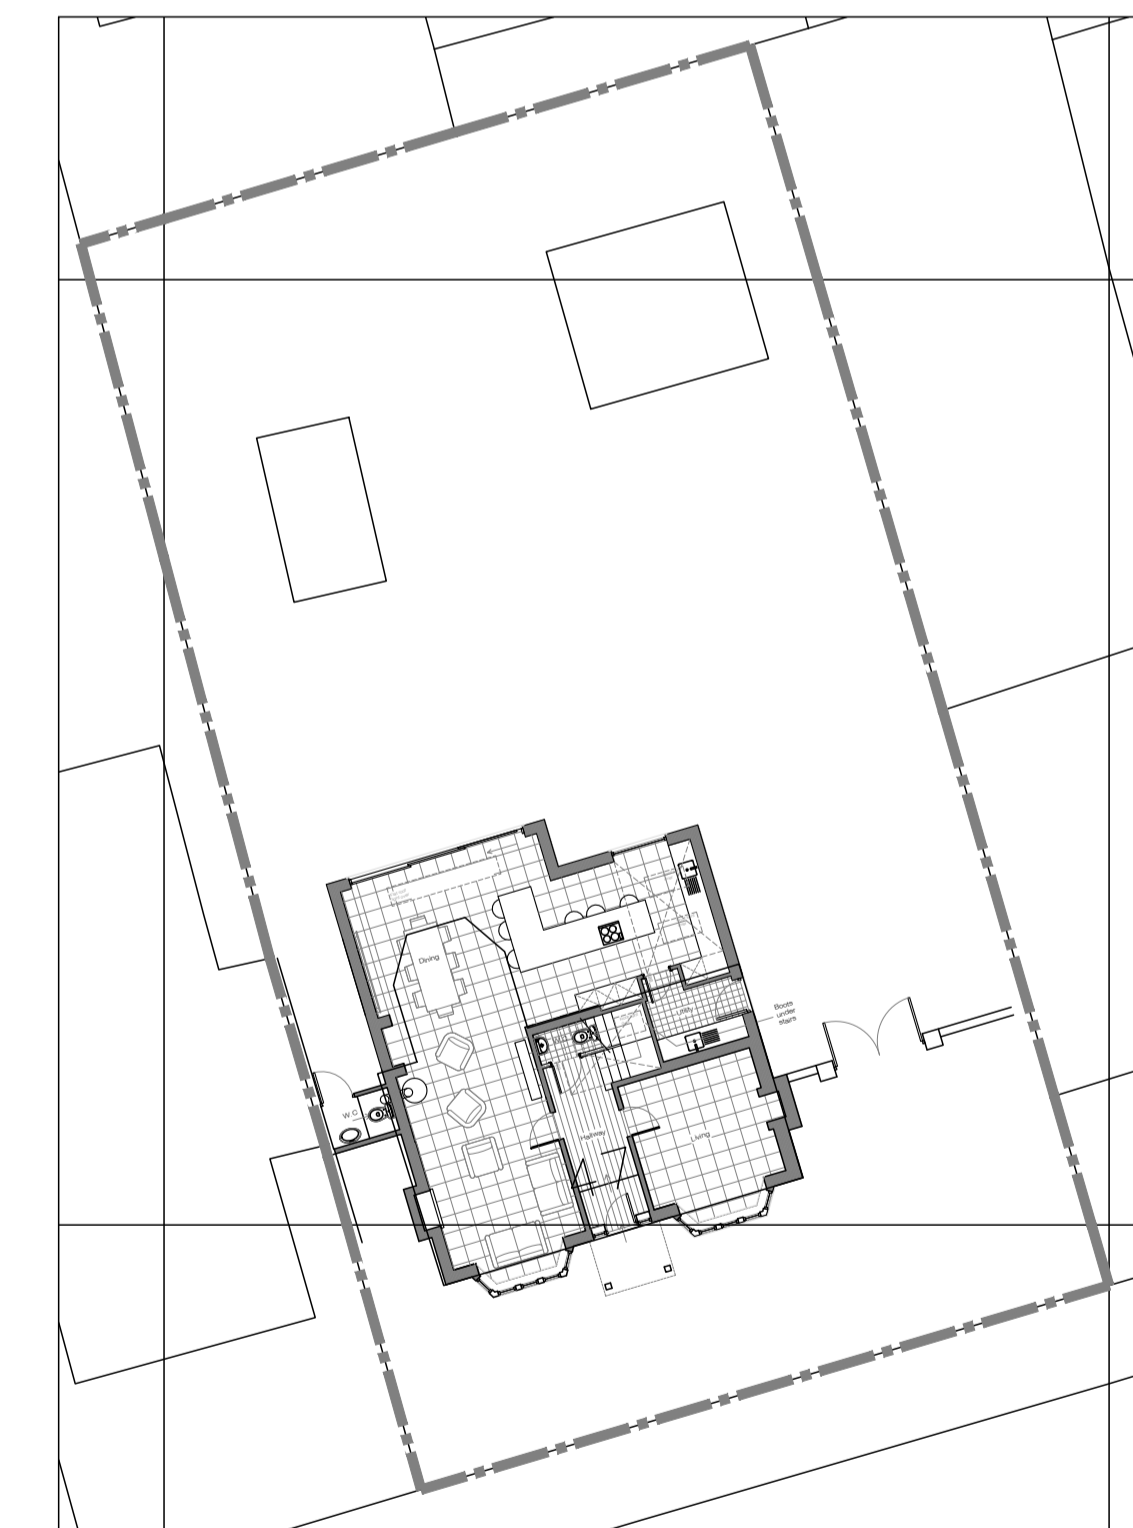


Proposed Site Plan
1:200

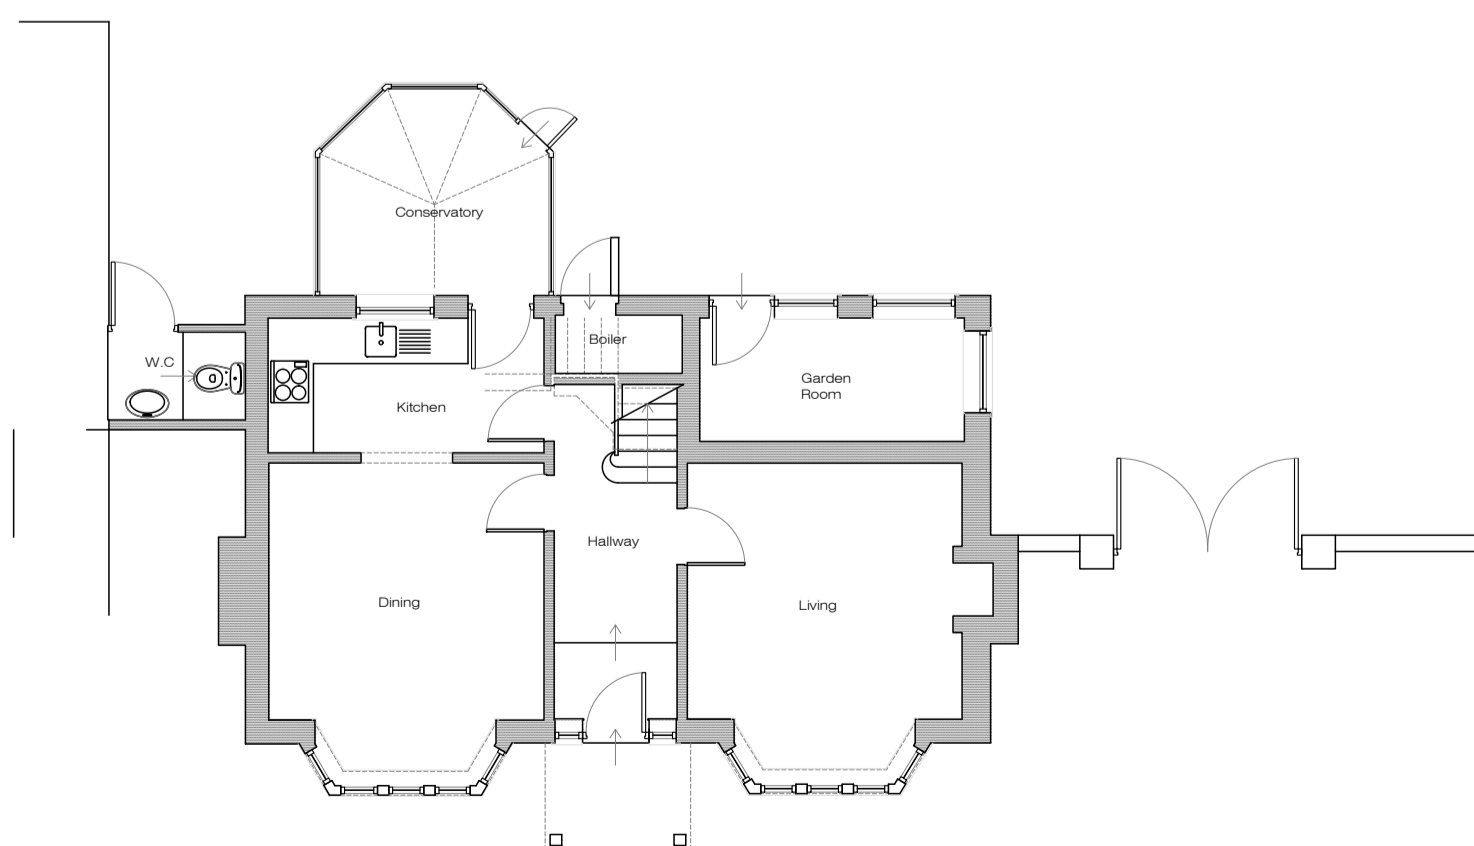


Existing Ground Floor Plan
1:100

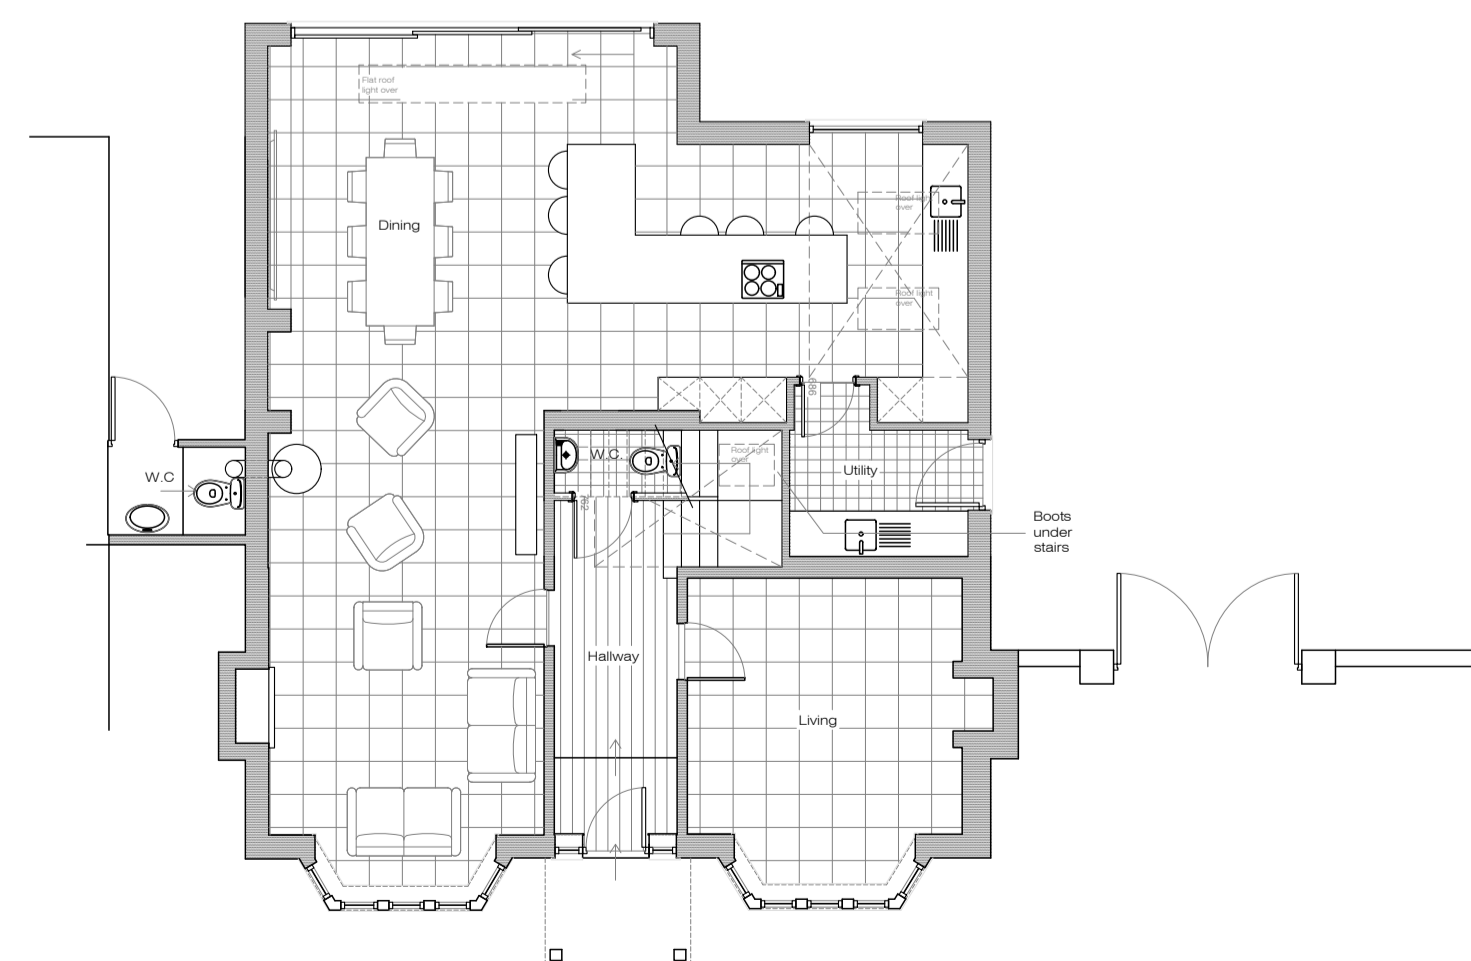

Proposed Ground Floor Plan
1:100

 

Project	47 Lennox Gate, Blackpool, FY4 3JH			Drawing	Existing & Proposed Floor Plans, Elevations & Site Plans & Location Plan		
Client	Drwg No	Job Ref	Date Complete	Paper size	Drwg Scales	Status	REV.
.....	101	03121	24.01.22	A1	1:100, 1:200 1:1250	Existing Proposed	A
Rev. A	Ordnance Levels Added	28.02.22.	Drawn SW	Checked SW	T. 07980304919	E. simon@w-bd.co.uk	W. w-bd.co.uk

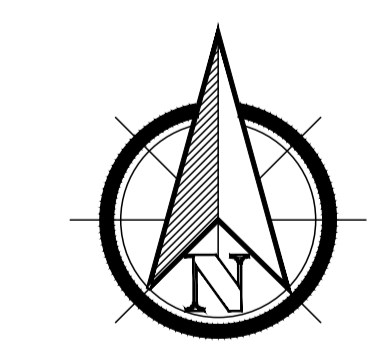

W-BD
separated by design

WBD is a registered trading name of Wallis Building Designs. Limited Registered in England Company Number 08366080