



Revisions:

Blackpool South - PLANNING

Palladium Buildings
Waterloo Road
Blackpool

Issue 01 - 27/01/2022




Proposed Site Plan

External



- 1 Internally Illuminated Fascia Sign
- 2 Internally Illuminated Fascia Sign
- 3 Internally Illuminated Fascia Sign
- 4 Internally Illuminated Projection Sign

 

Site
Pizza Hut
Blackpool South

Job Number
119604A
Page
2 of 6
Drawing Location
U:\2022\2022 Drawings\Pizza Hut\

Scale
as shown @ A3
Issue / Rev
Issue 01 - 27/01/2022

Drawn by
LH
Checked by
PM

Sales Rep
SG1
Date
19/01/2022



BUTTERFIELD SIGNS LTD
174 Sunbridge Rd
Bradford West Yorkshire
BD1 2RZ
Tel: 01274 722244
Fax: 01274 848996
Web: www.butterfieldsigns.co.uk

Sign 01 - Internally Illuminated Fascia Sign - (Qty 01)

Manufactured from formed 2mm aluminium face and back panels powder coated RAL 7021 with 45mm returns.

‘Pizza Hut’ lettering built-up face & halo illuminated with 100mm deep aluminium returns and 5mm Opal 050 perspex face.

Logo built-up face & halo illuminated with 100mm deep aluminium returns powdered coated red complete with inlaid Opal 050 perspex face and black vinyl detail.


Logo & letters fixed to face panel on 25mm spacers. ‘Delivery’ & ‘Take away’ built-up face illuminated acrylic letters fixed to aluminium carrier angle.

Full length down lighting & side lighting.

Size: 3843 x 660mm

Scale: 1:20

3200mm to underside

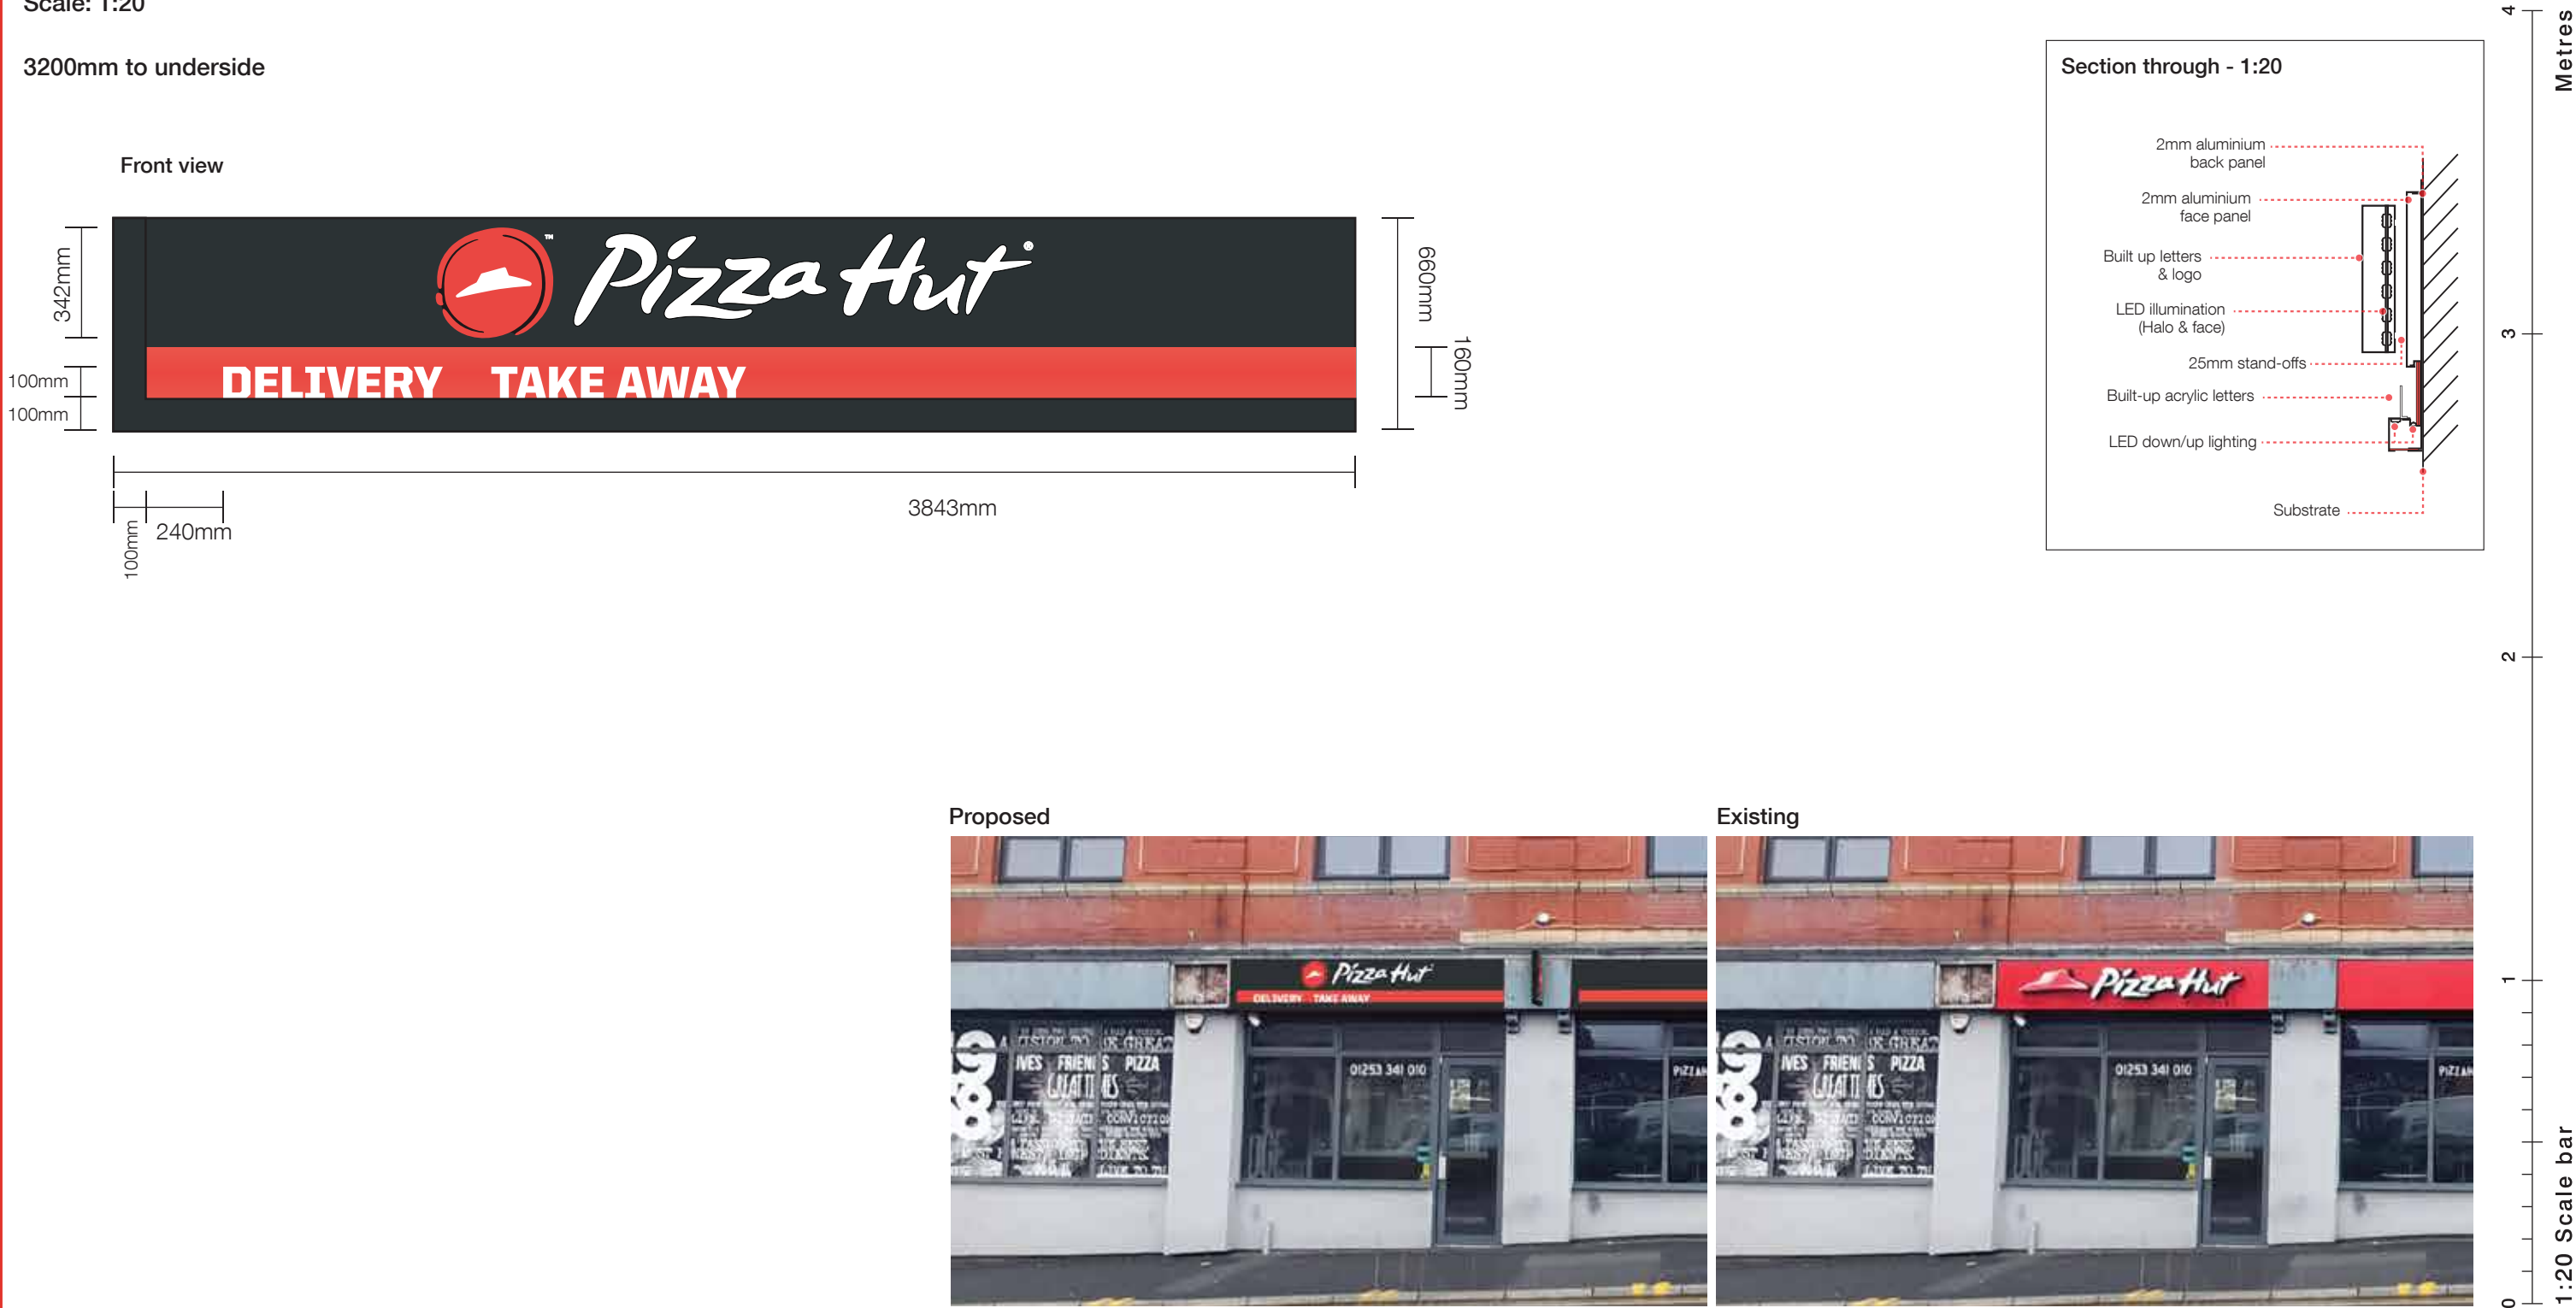

Site
Pizza Hut
Blackpool South

Job Number
119604A

Page
3 of 6

Drawing Location
U:\2022\2022 Drawings\Pizza Hut\

Scale
as shown @ A3

Issue / Rev
Issue 01 - 27/01/2022

Drawn by
LH

Checked by
PM

Sales Rep
SG1


Date
19/01/2022



BUTTERFIELD SIGNS LTD
174 Sunbridge Rd
Bradford West Yorkshire
BD1 2RZ
Tel: 01274 722244
Fax: 01274 848996
Web: www.butterfieldsigns.co.uk

Sign 02 - Internally Illuminated Fascia Sign - (Qty 01)
Manufactured from formed 2mm aluminium face and back panels powder coated RAL 7021 with 45mm returns.
Full length down lighting & side lighting.
Size: 3836 x 660mm
Scale: 1:20

3200mm to underside

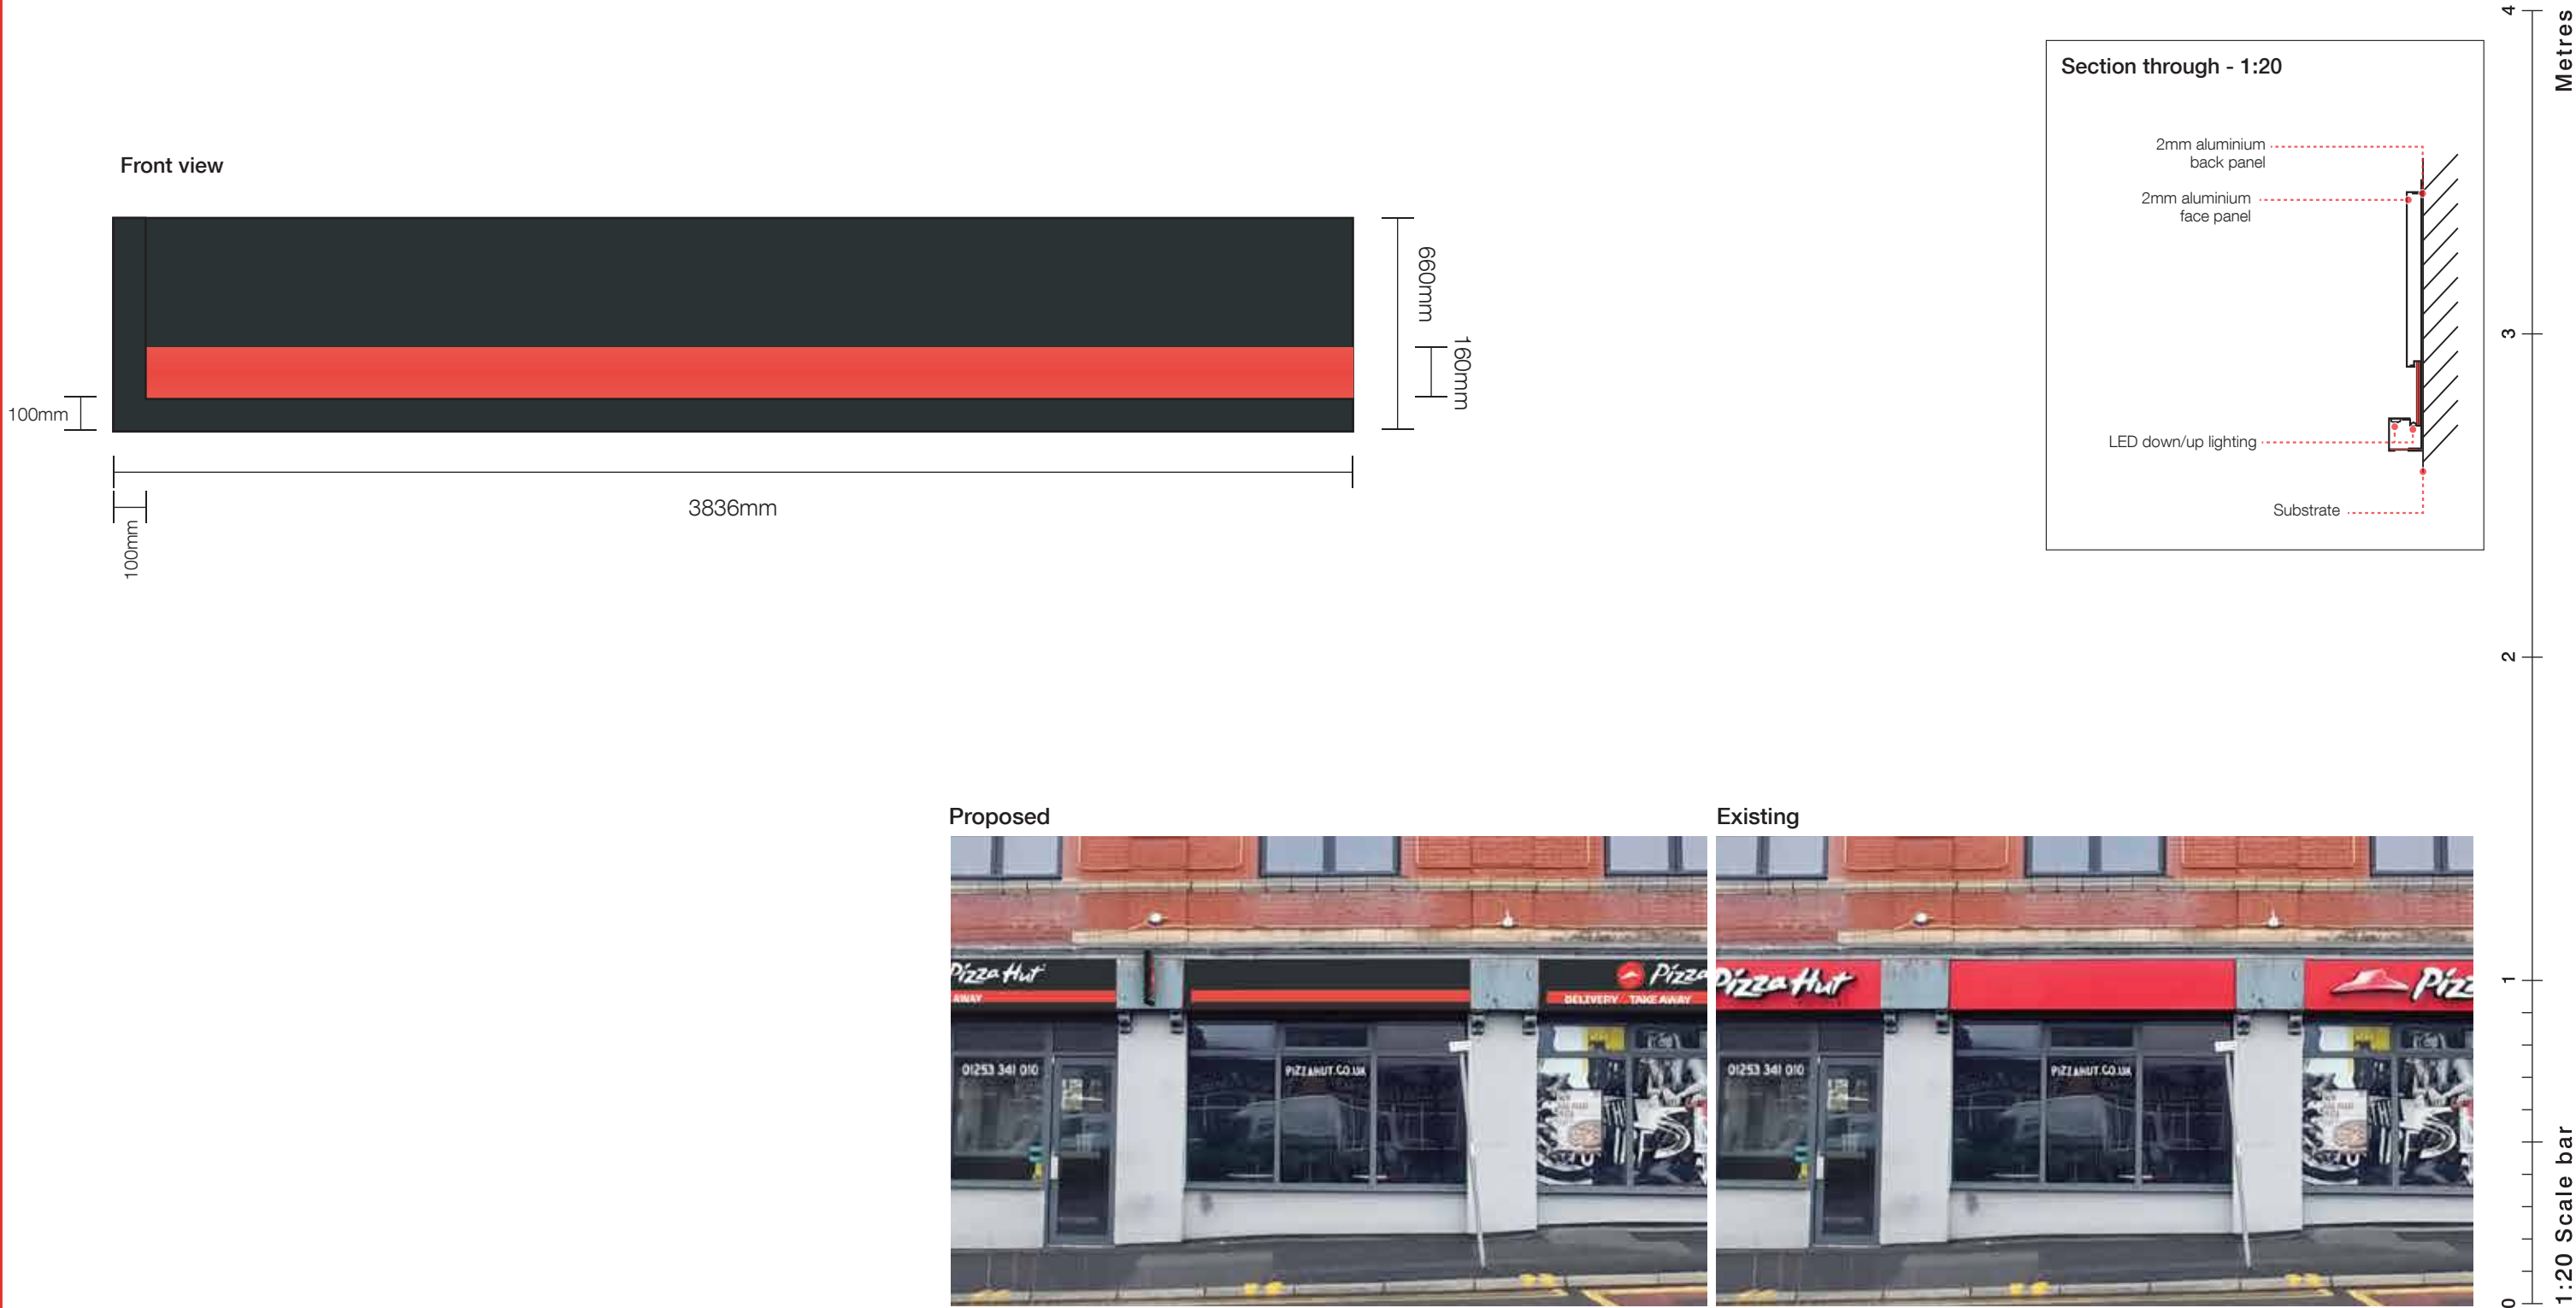

Site
Pizza Hut
Blackpool South

Job Number
119604A

Page
4 of 6

Drawing Location
U:\2022\2022 Drawings\Pizza Hut\

Scale
as shown @ A3

Issue / Rev
Issue 01 - 27/01/2022

Drawn by
LH

Checked by
PM

Sales Rep
SG1

Date
19/01/2022



BUTTERFIELD SIGNS LTD
174 Sunbridge Rd
Bradford West Yorkshire
BD1 2RZ
Tel: 01274 722244
Fax: 01274 848996
Web: www.butterfieldsigns.co.uk

Sign 03 - Internally Illuminated Fascia Sign - (Qty 01)

Manufactured from formed 2mm aluminium face and back panels panel powder coated RAL 7021 with 45mm returns.

‘Pizza Hut’ lettering built-up face & halo illuminated with 100mm deep aluminium returns and 5mm Opal 050 perspex face.

Logo built-up face & halo illuminated with 100mm deep aluminium returns powdered coated red complete with inlaid Opal 050 perspex face and black vinyl detail.


Logo & letters fixed to face panel on 25mm spacers. ‘Delivery’ & ‘Take away’ built-up face illuminated acrylic letters fixed to aluminium carrier angle.

Full length down lighting & side lighting.

Size: 3833 x 660mm

Scale: 1:20

3200mm to underside

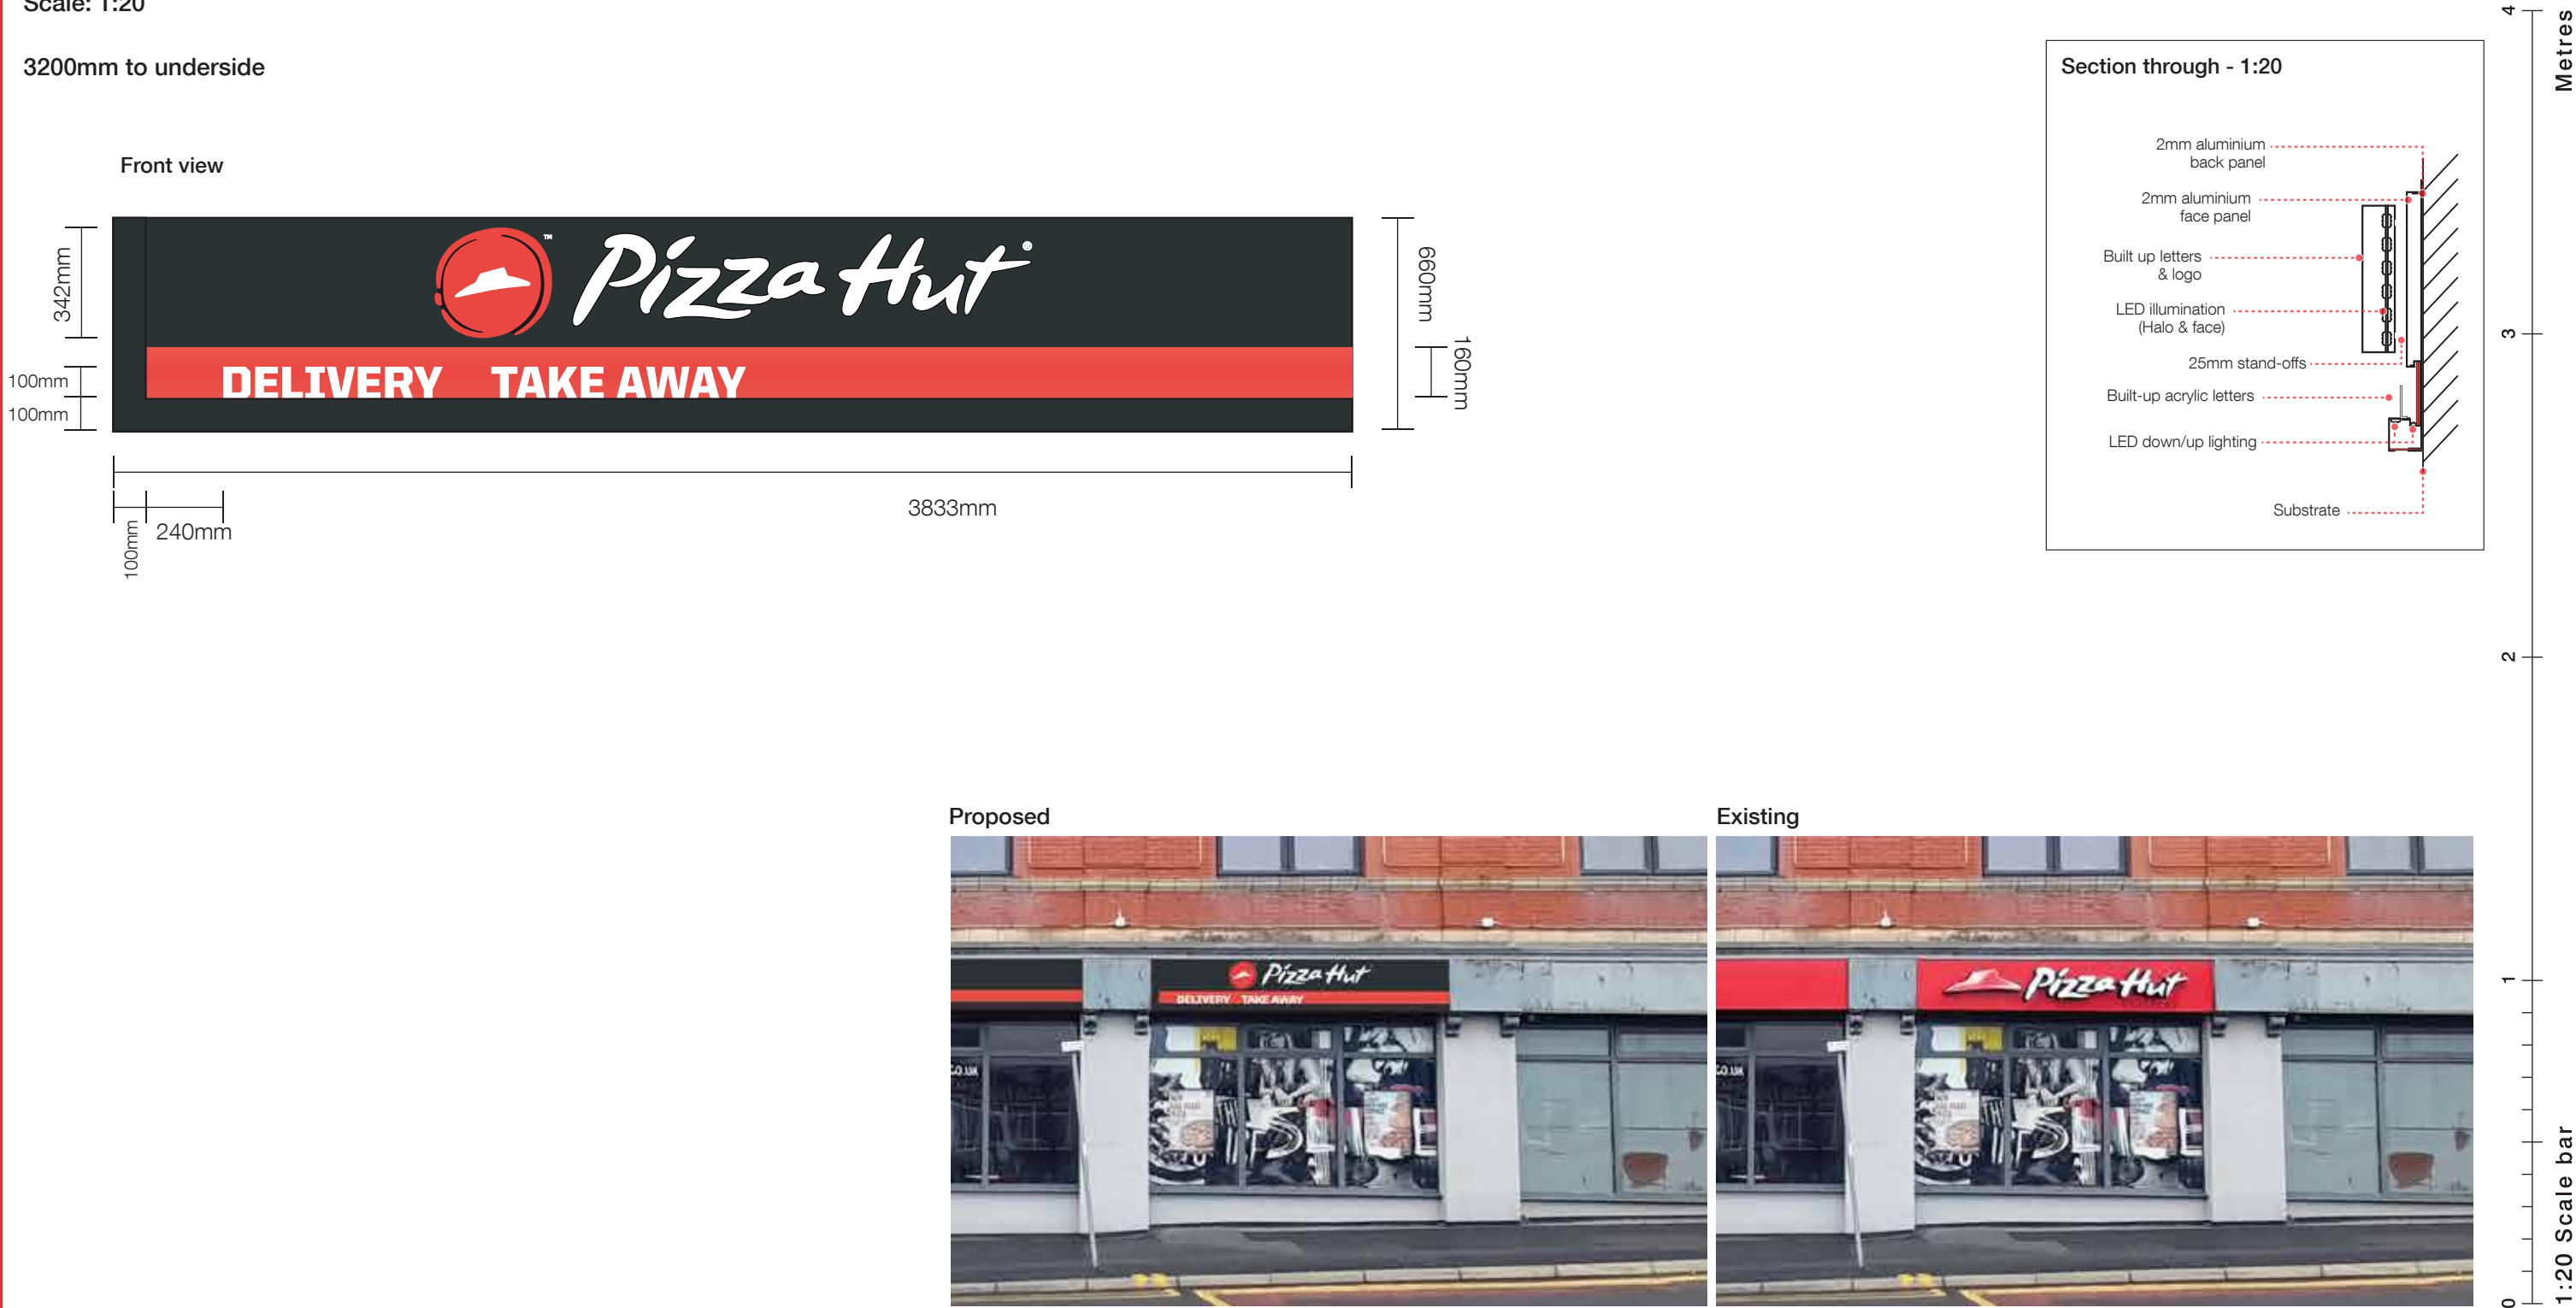

Site
Pizza Hut
Blackpool South

Job Number
119604A

Page
5 of 6

Drawing Location
U:\2022\2022 Drawings\Pizza Hut\

Scale
as shown @ A3

Issue / Rev
Issue 01 - 27/01/2022

Drawn by
LH

Checked by
PM

Sales Rep
SG1

Date
19/01/2022






BUTTERFIELD SIGNS LTD
174 Sunbridge Rd
Bradford West Yorkshire
BD1 2RZ
Tel: 01274 722244
Fax: 01274 848996
Web: www.butterfieldsigns.co.uk

Sign 04 - Internally Illuminated Projection Sign - (Qty 01)
Manufactured from laser cut 2mm aluminium face panels powder coated RAL 7021
Face panels fret cut and complete with backed up acrylic logo.
Fixed to 10mm aluminium wall plated and machine fixed direct to substrate.
Internally illuminated by LEDs mounted onto internal face.

Size: 695 x600mm
Scale: 1:10

3200mm to underside

 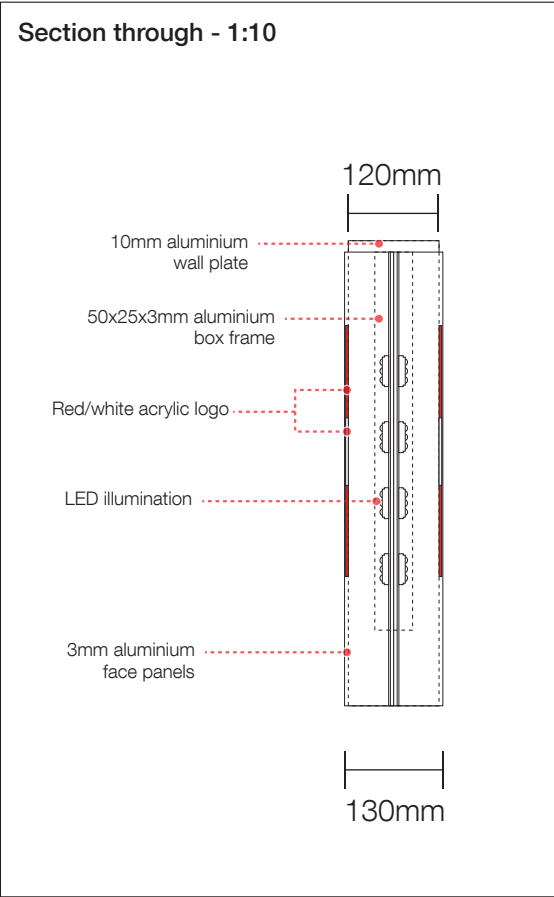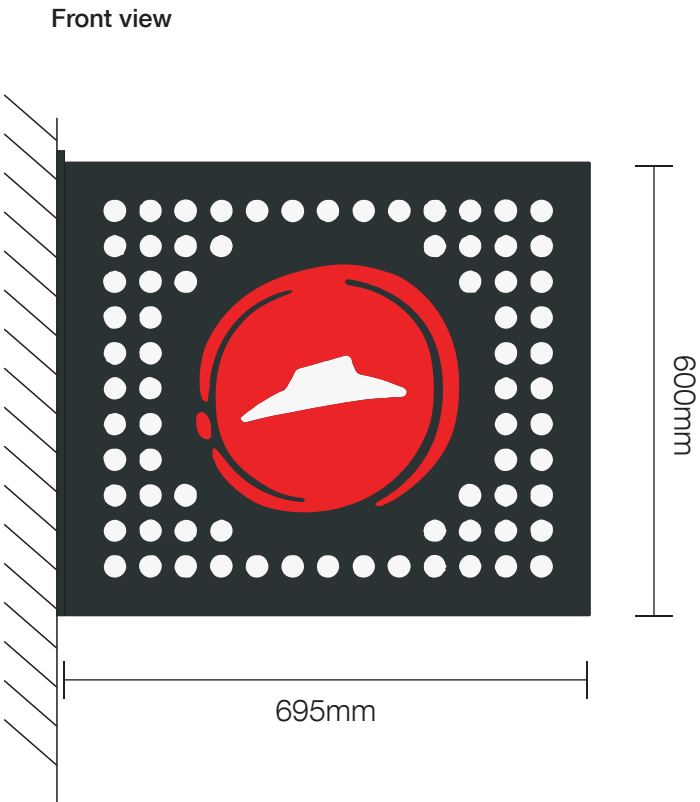

Site
Pizza Hut
Blackpool South

Job Number
119604A

Page
6 of 6

Drawing Location
U:\2022\2022 Drawings\Pizza Hut\

Scale
as shown @ A3

Issue / Rev
Issue 01 - 27/01/2022

Drawn by
LH

Checked by
PM

Sales Rep
SG1

Date
19/01/2022



BUTTERFIELD SIGNS LTD
174 Sunbridge Rd
Bradford West Yorkshire
BD1 2RZ
Tel: 01274 722244
Fax: 01274 848996
Web: www.butterfieldsigns.co.uk