
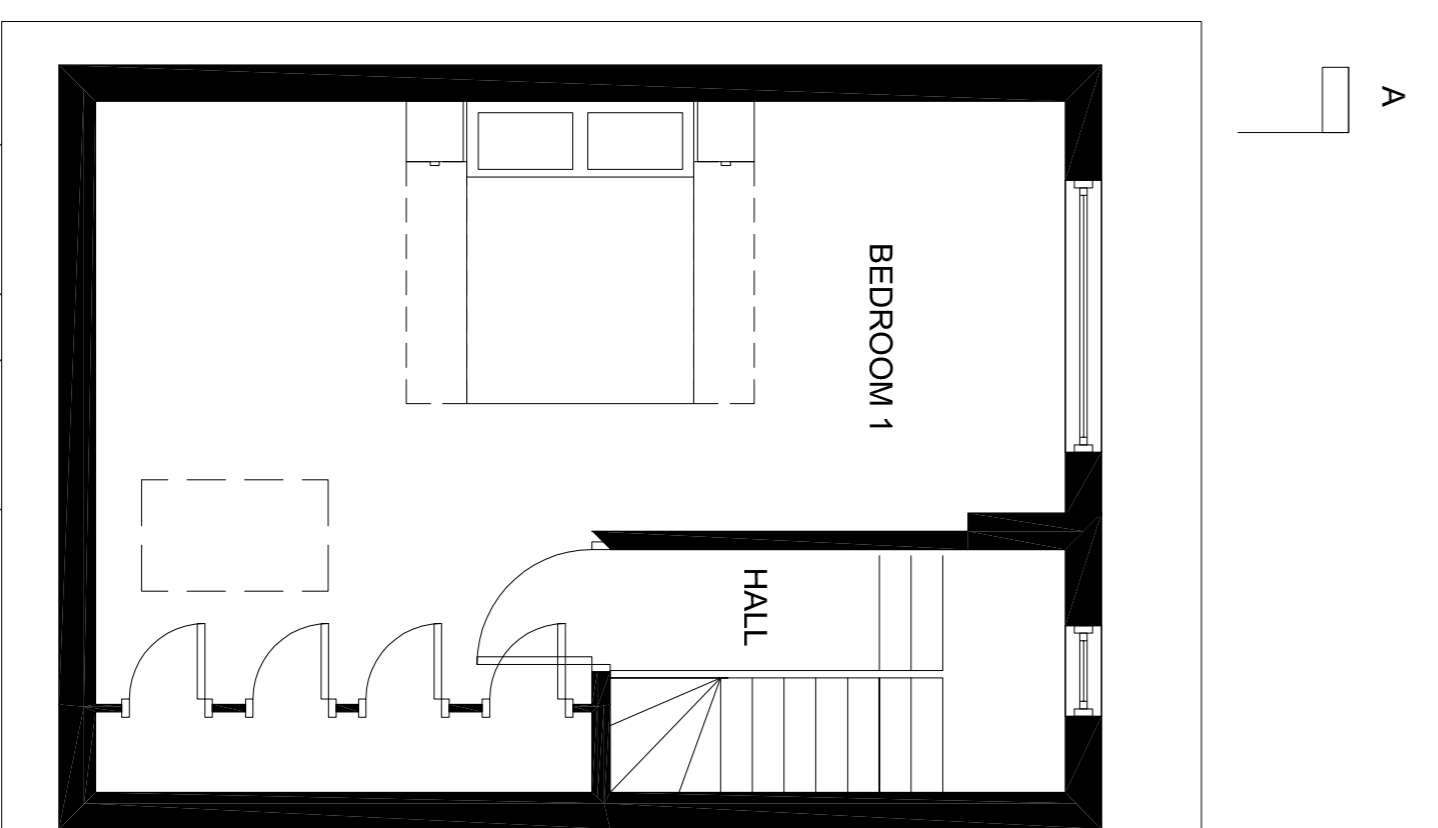
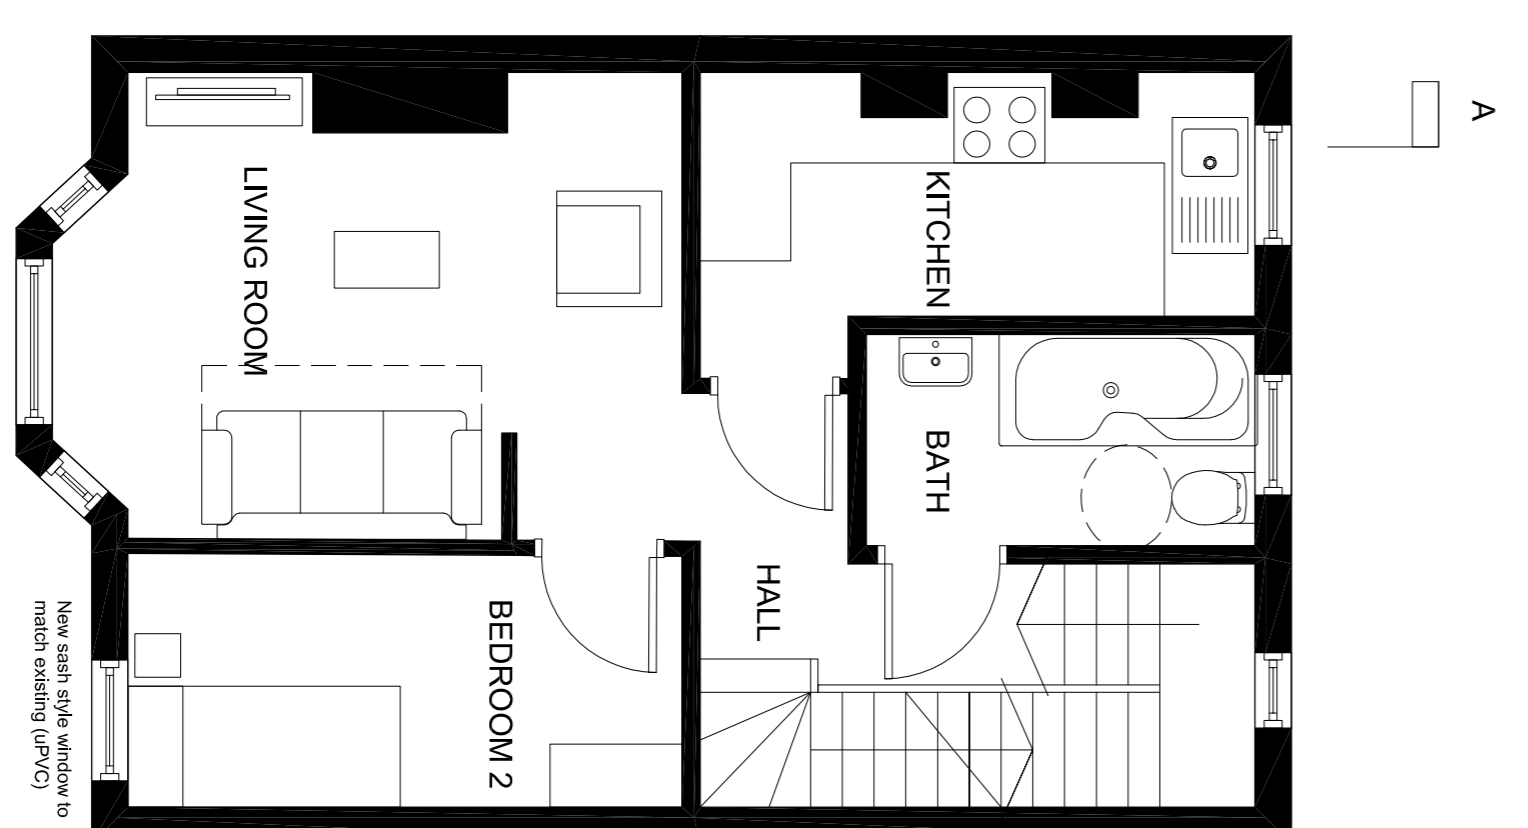


EAST ELEVATION

WEST ELEVATION

SECTION AA

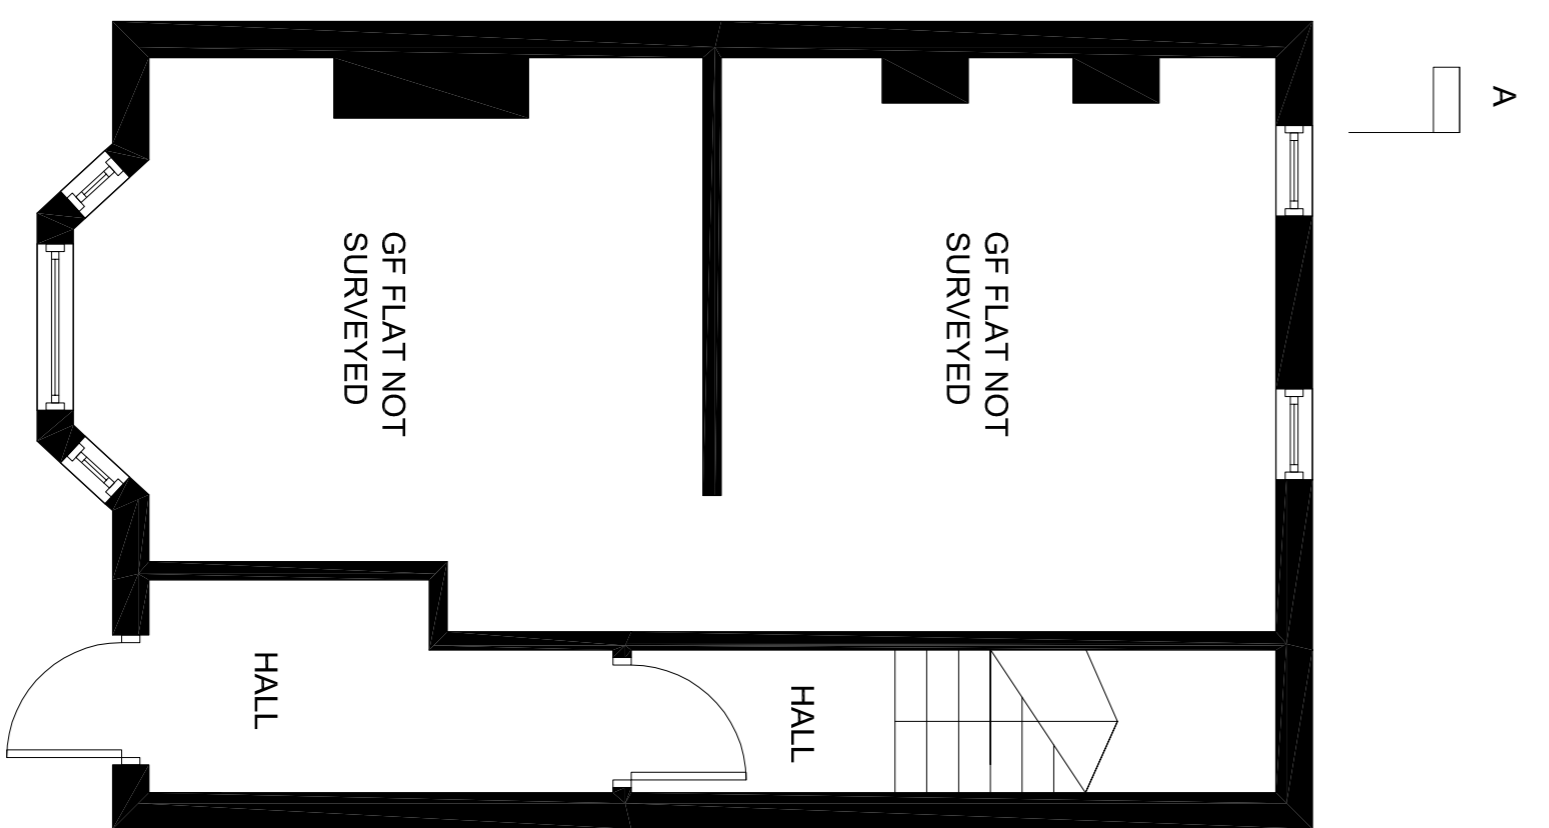

GROUND FLOOR PLAN

1ST FLOOR PLAN

2ND FLOOR PLAN

1:50



PLANNING APPLICATION

amendments

client
M Walker

job
Flat 3
79 Westbourne Street
Hove

drawing number
02A

drawing title
Proposed Plans, Section &
Elevations

date
January 2022

scale
1:50 @ A1

Check all dimensions on site before all work is commenced.
All goods, materials, workmanship to conform with current building regulations BS5 and CDM97.