




Front Elevation

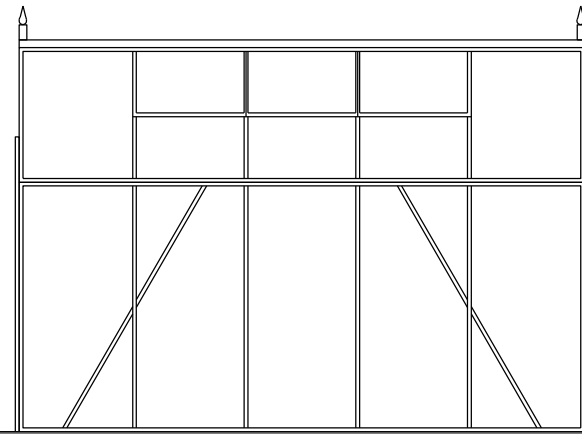


Side Elevation

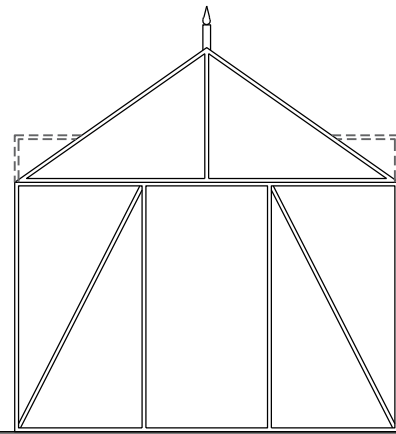


Rear Elevation

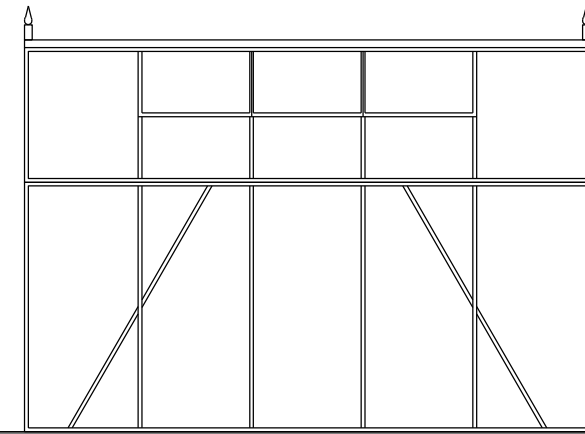

Side Elevation

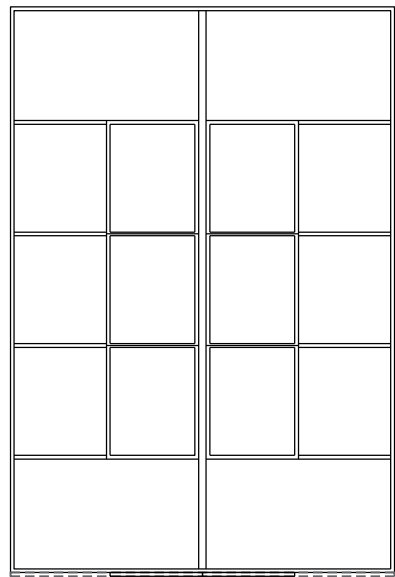

Roof Plan

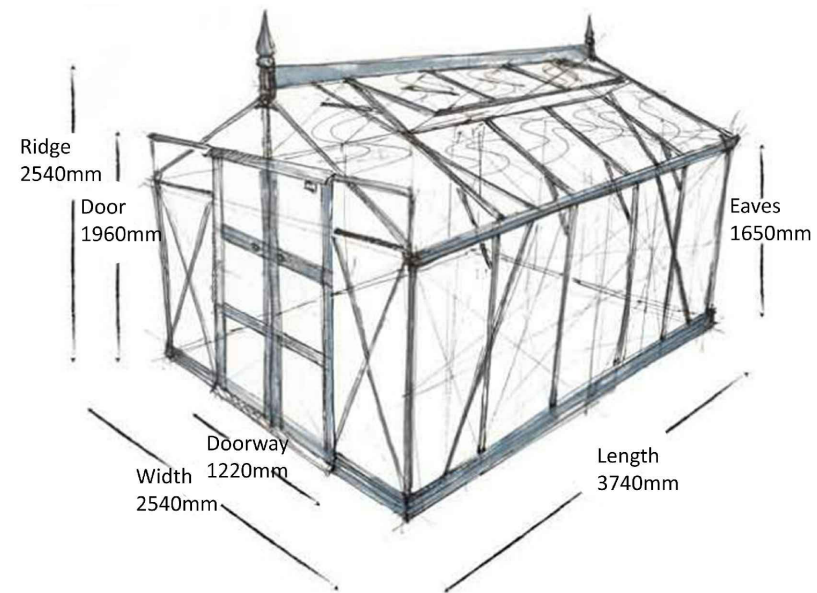

Illustrative View (nts)



scale 1:50

JON DALE ARCHITECT LTD.

Jon Dale RIBA 7 Crestwood View, Eastleigh, Hampshire, SO50 4NF Tel: 07787 575126 E-mail: jondalearchitect@gmail.com

Project  
Windmill Farm  
Holding Lane  
Beauworth

Title  
Green Houe  
(Plans and Elevations)

Scale	Date	Drawn	Checked	Job No.	Drawing. No.	Revision
1:50@A3	Jan '22	RP	JD	JD_095	Green.01	-