




Approved South East Elevation

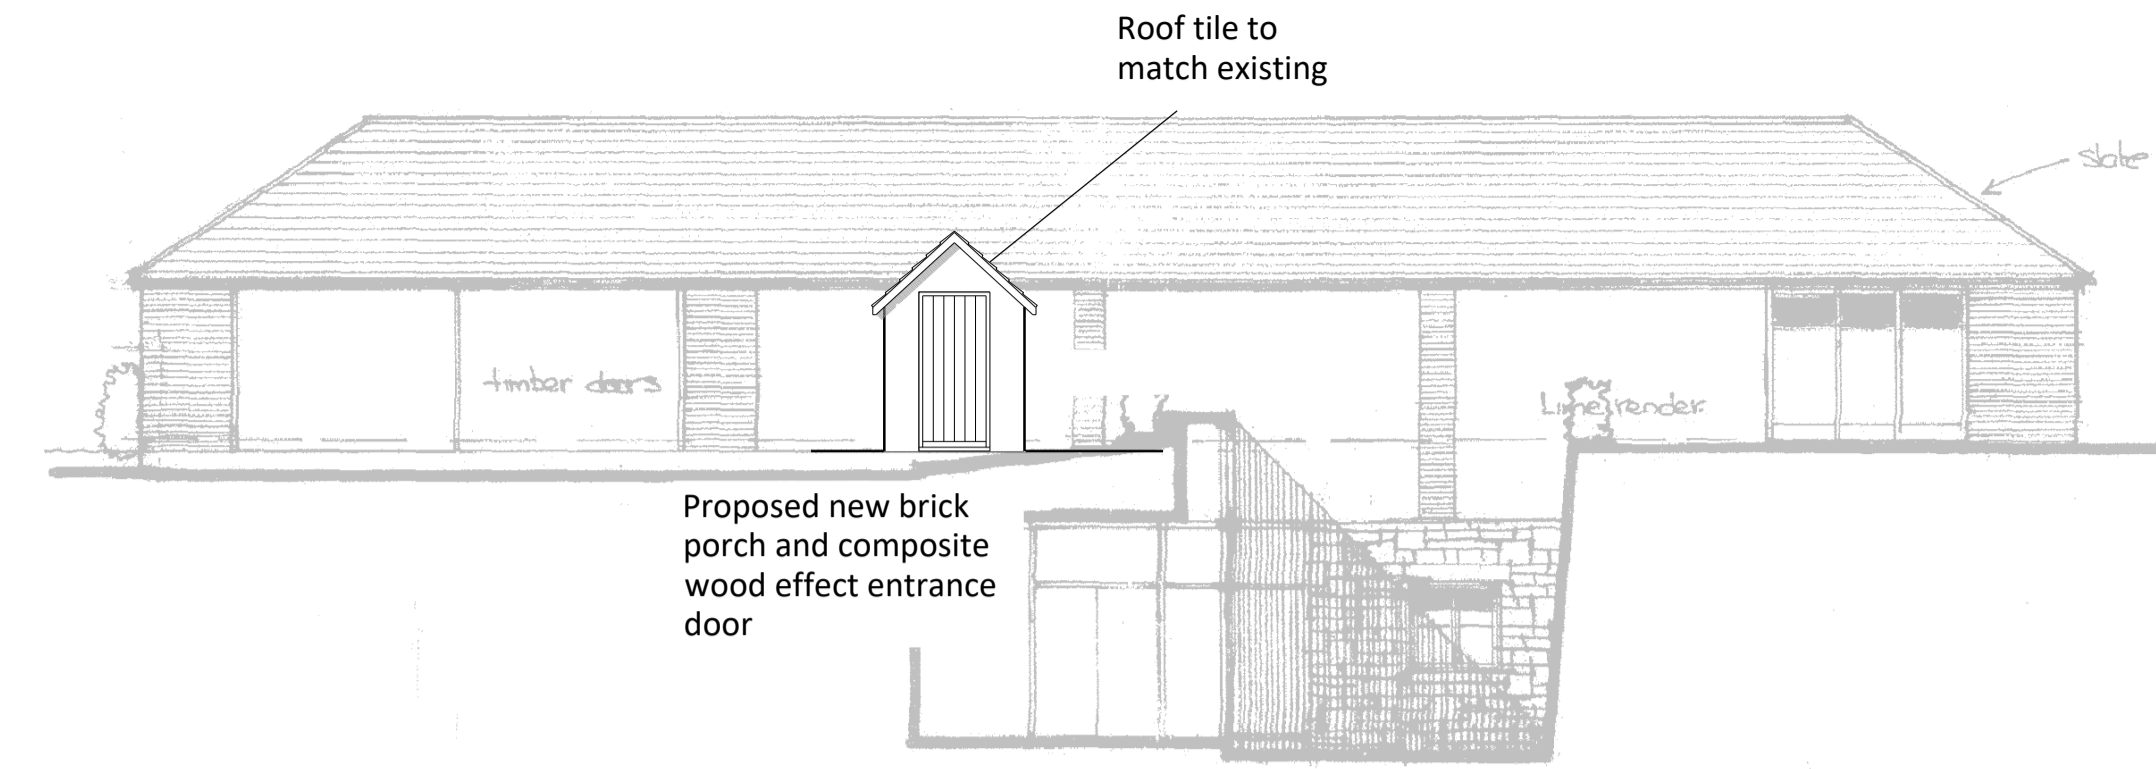


Proposed South East Elevation

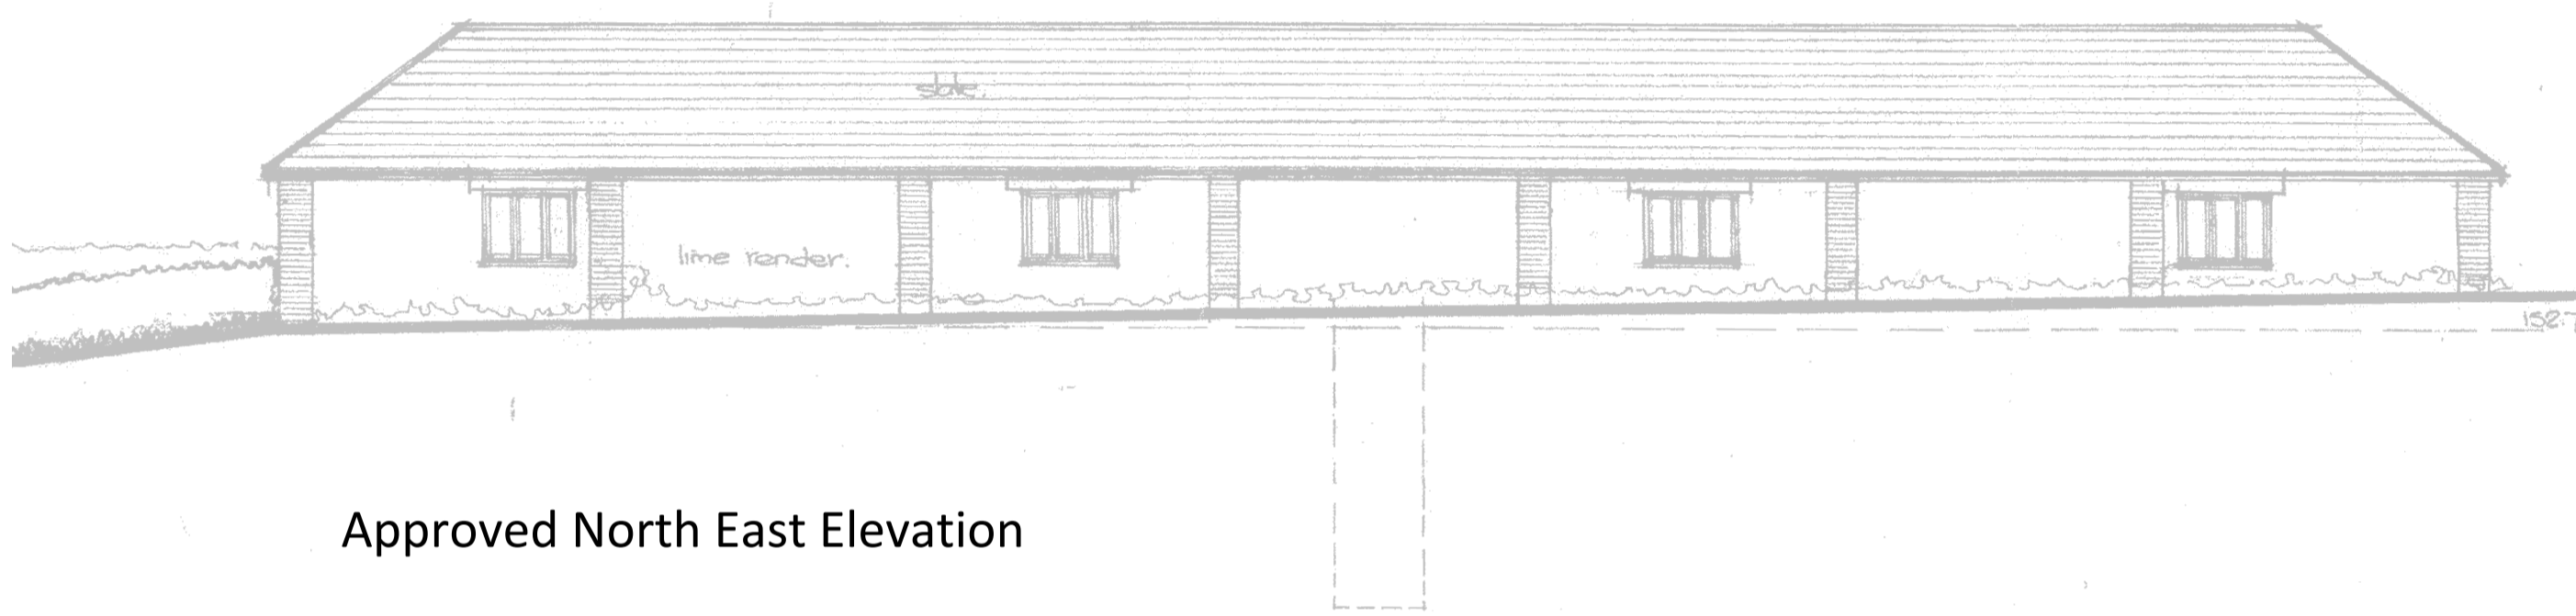


Approved North East Elevation

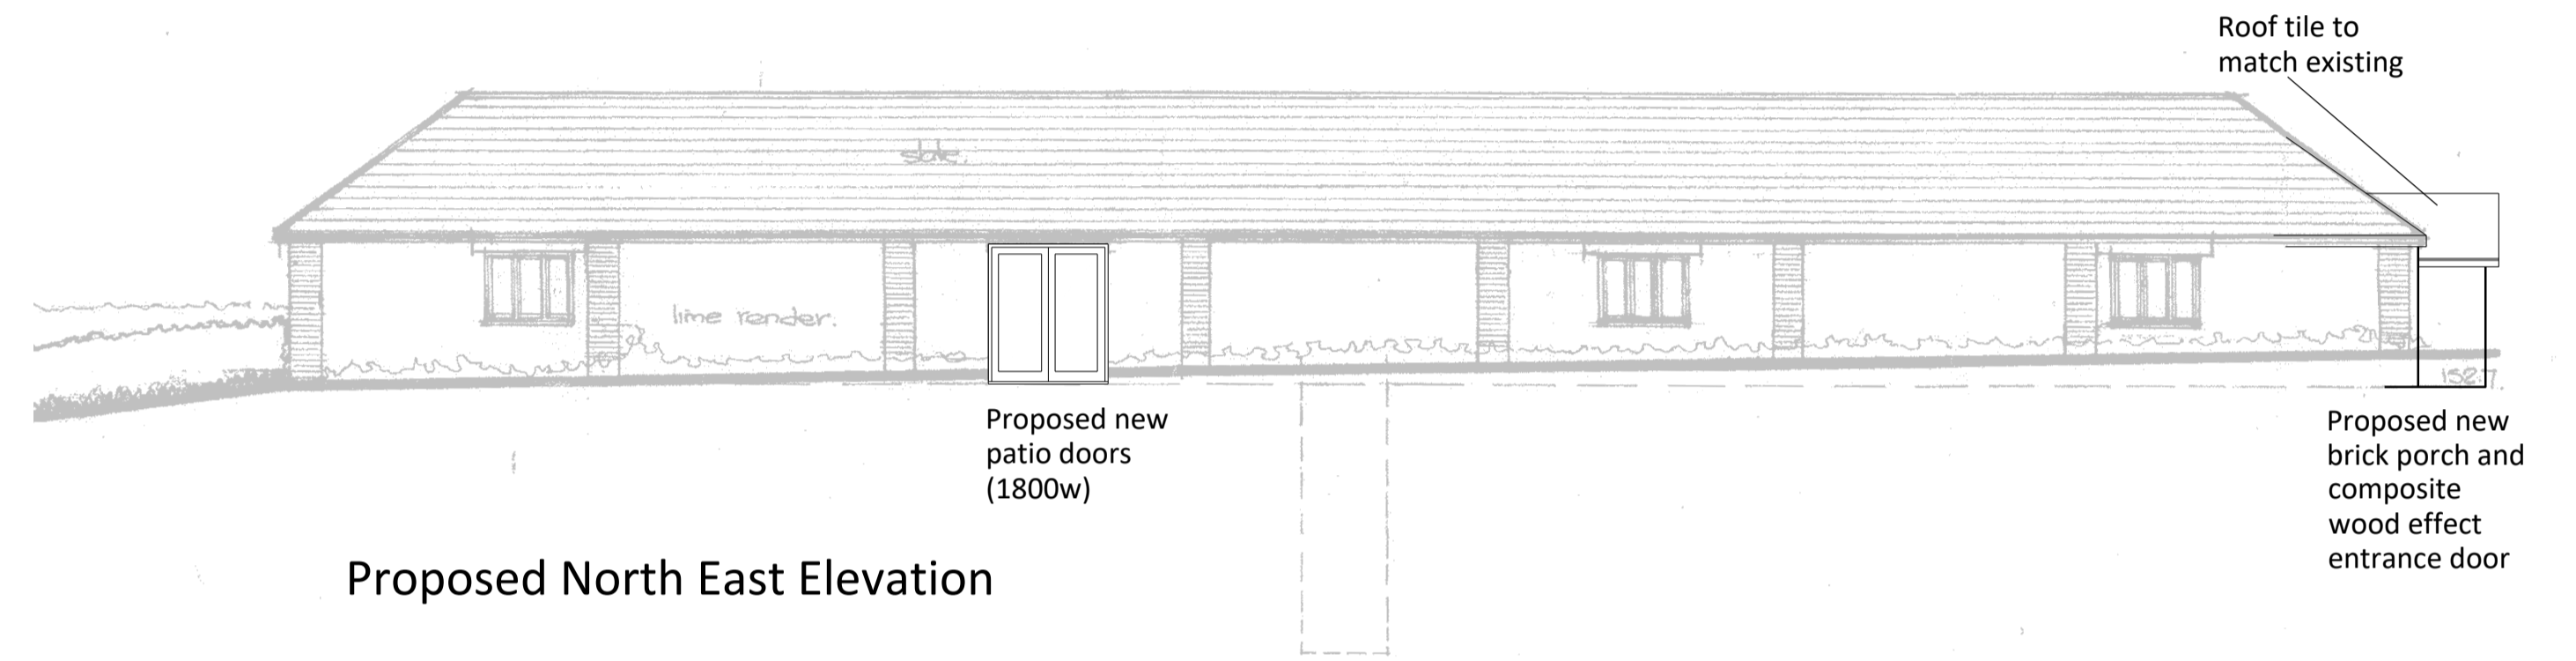


Proposed North East Elevation

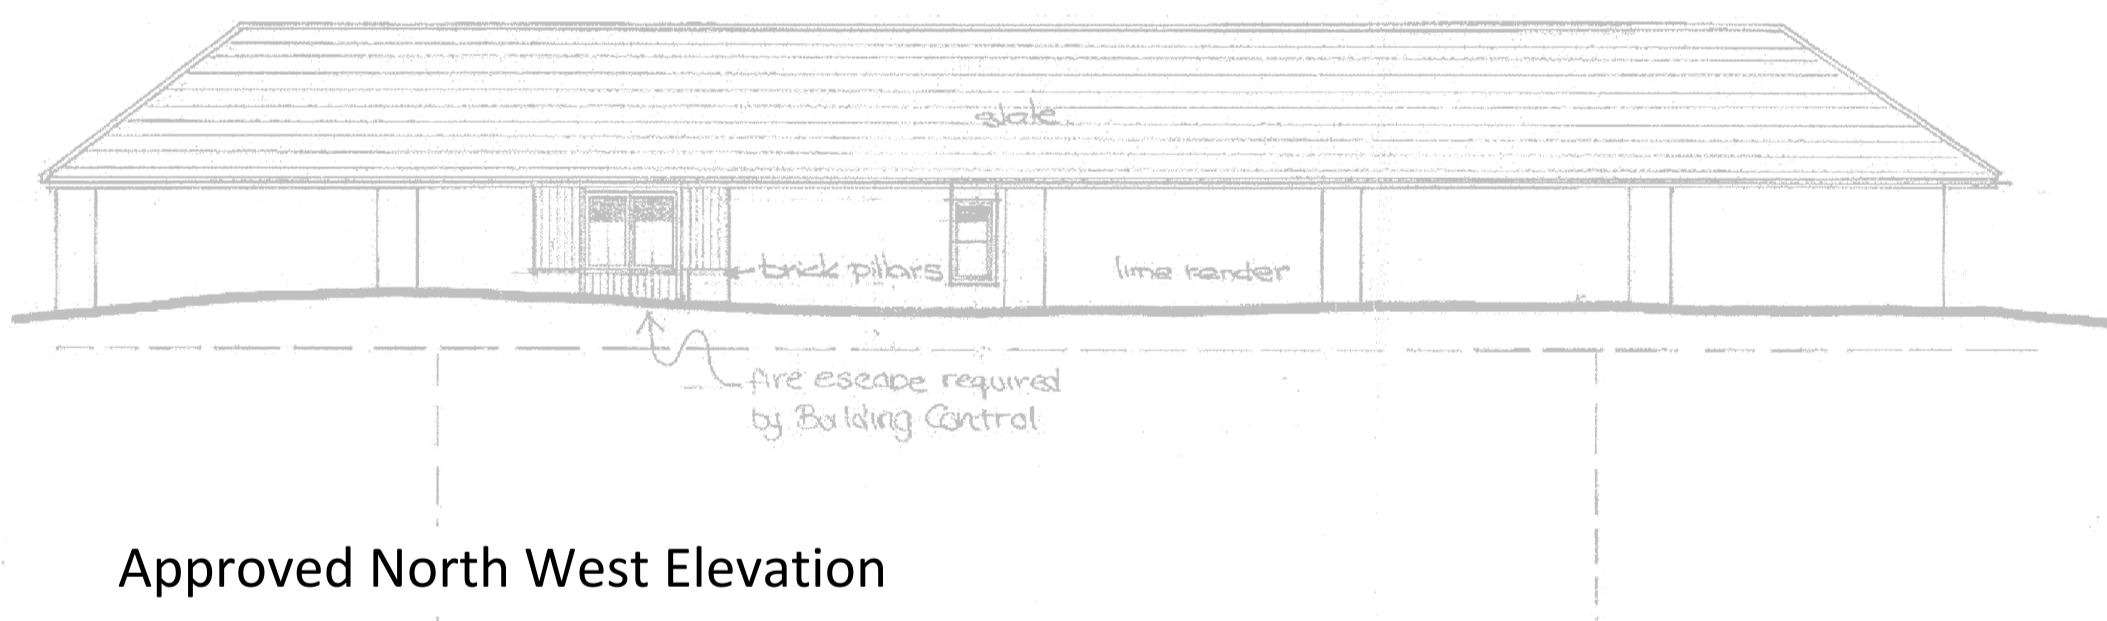


Approved North West Elevation

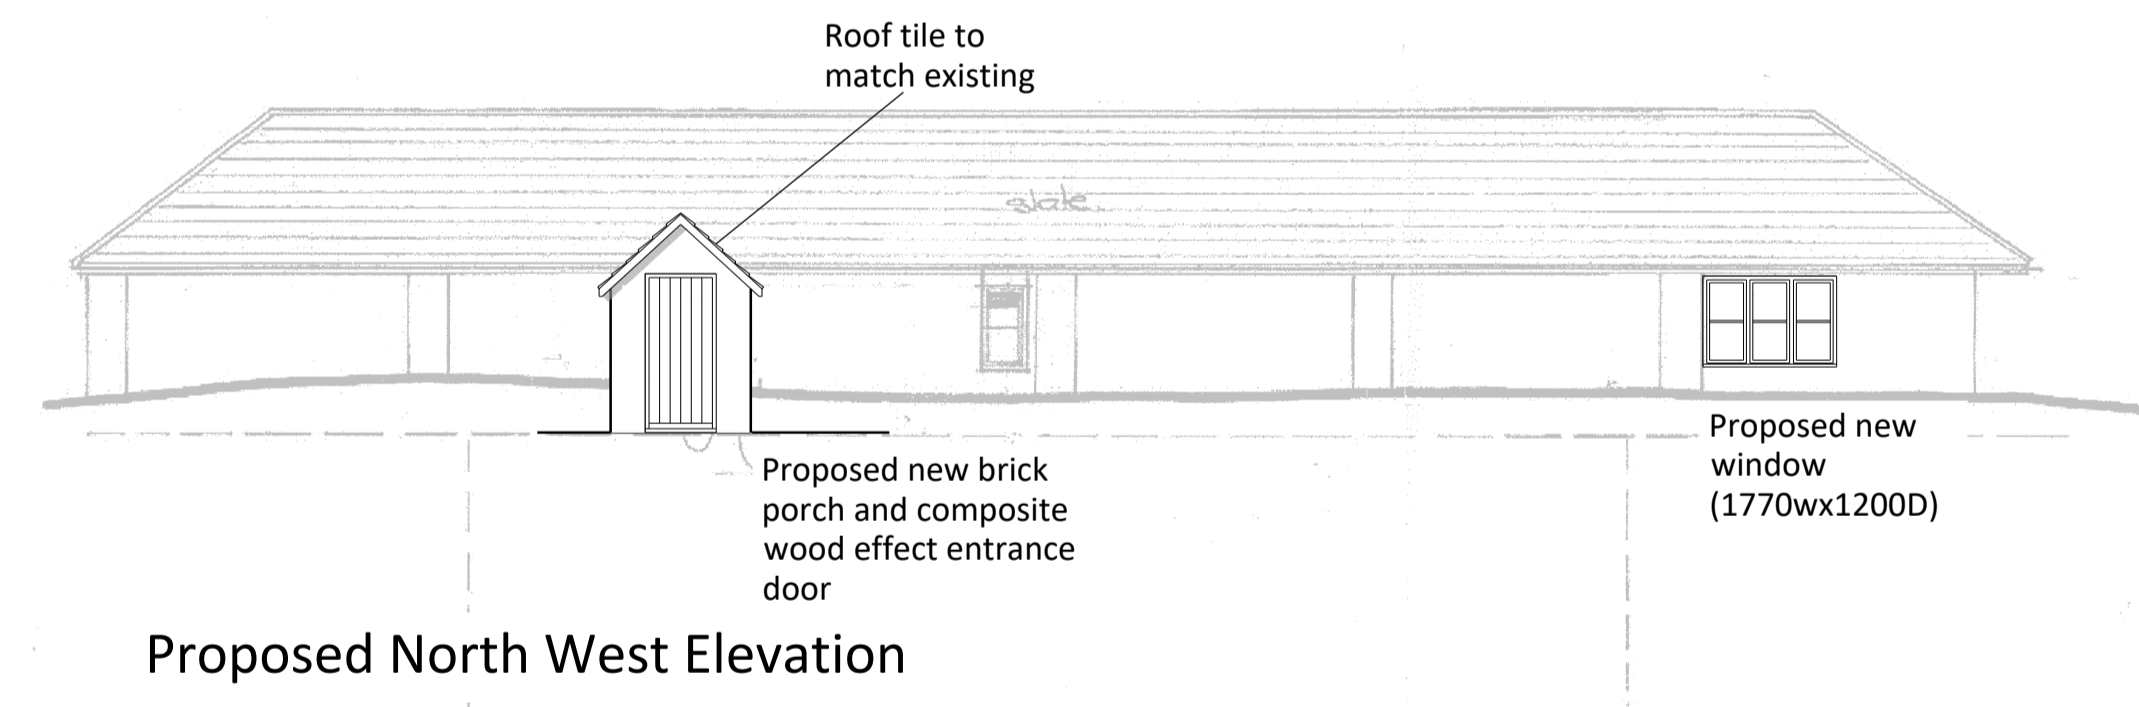

Proposed North West Elevation

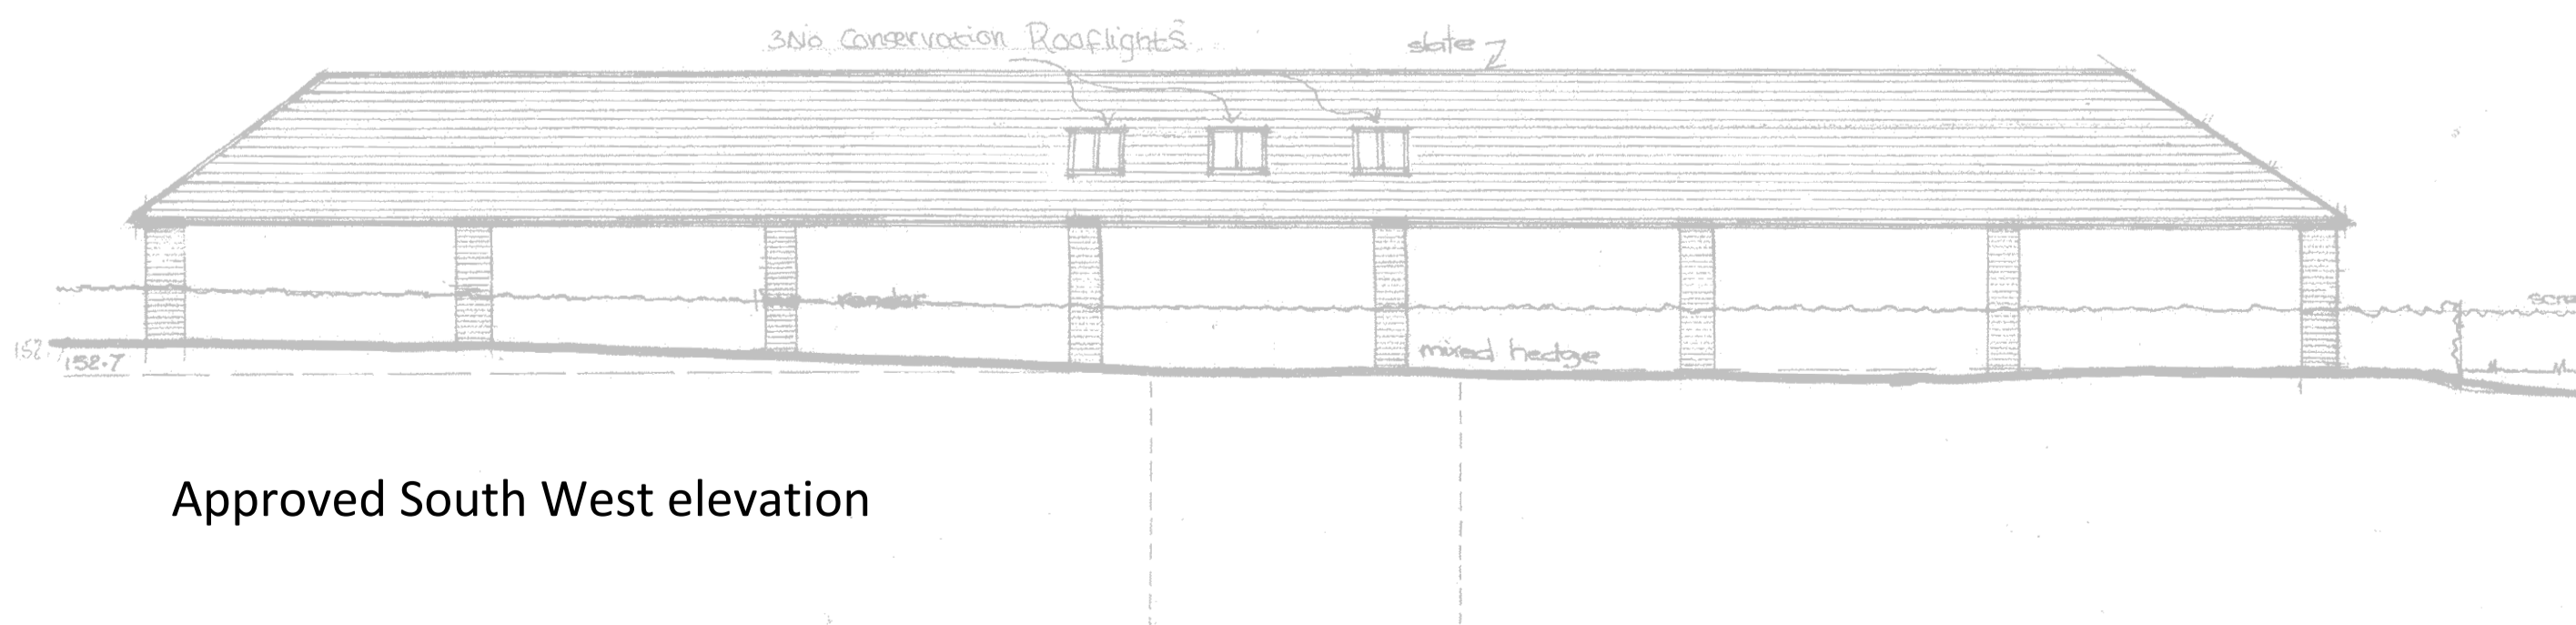

Approved South West elevation

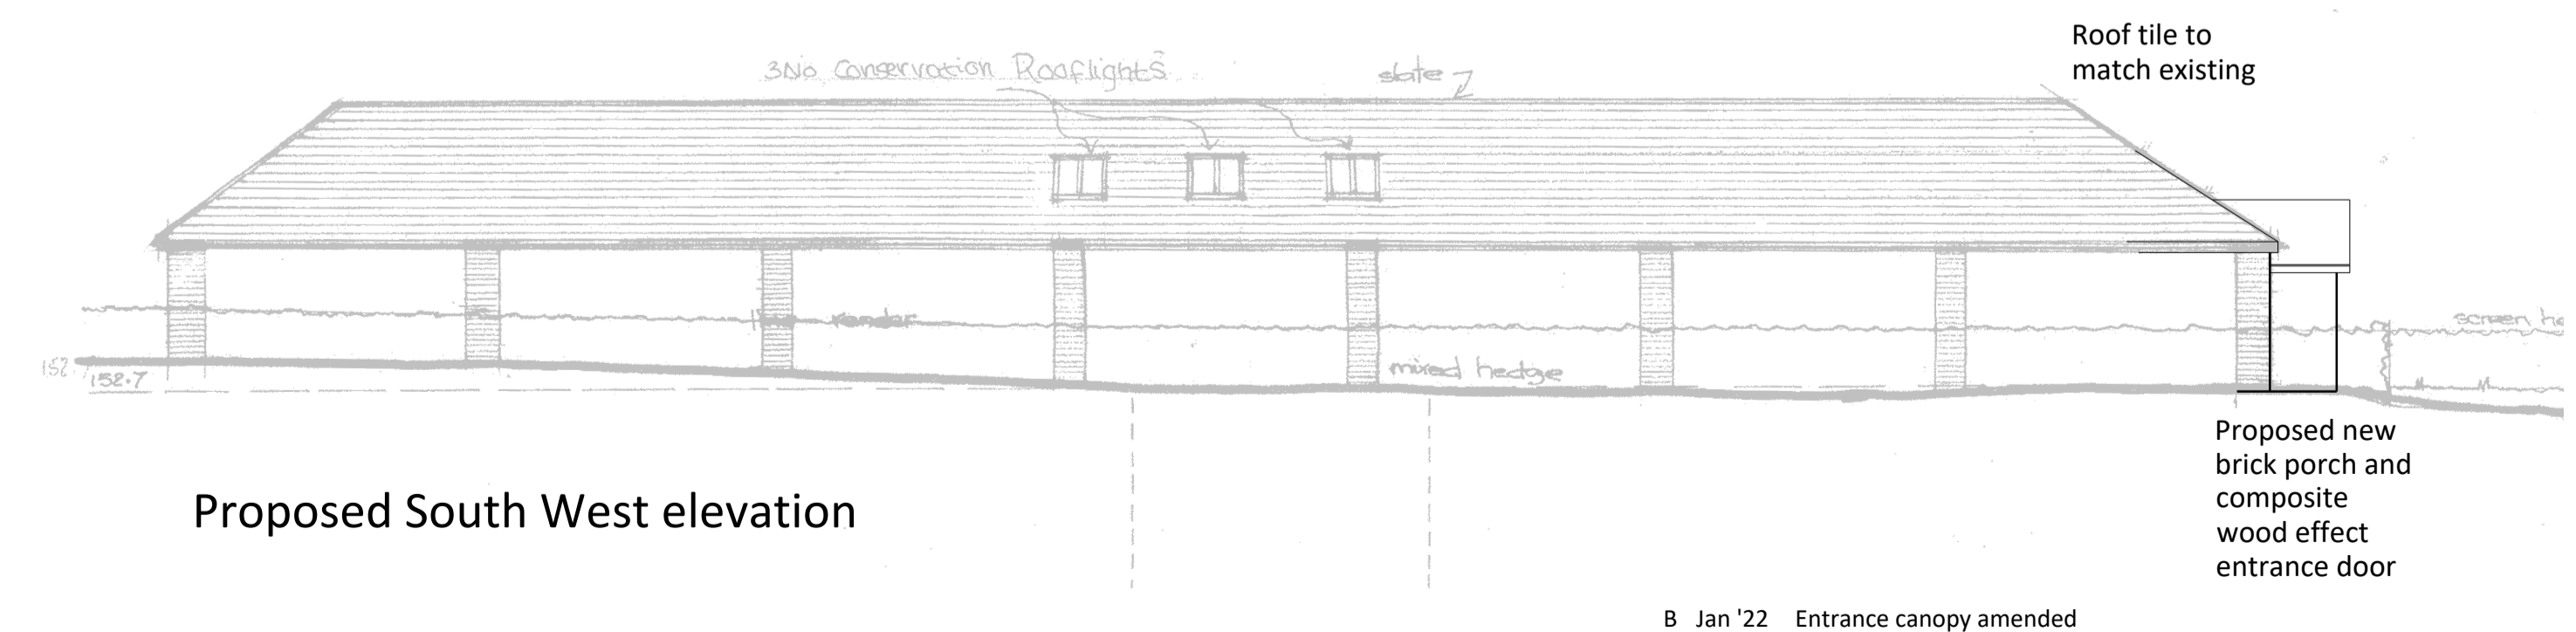

Proposed South West elevation

scale 1:100  
0 2m 4m

B Jan '22 Entrance canopy amended  
A Jan '22 Changing room window amended. Entrance canopy updated

**JON DALE ARCHITECT LTD.**

Jon Dale RIBA 7 Crestwood View, Eastleigh, Hampshire, SO50 4NF Tel: 07787 575126 E-mail: jondalearchitect@gmail.com

Project: **Windmill Farm**  
Holding Lane  
Beauworth

Title: **Outbuilding Proposals**  
(Elevations)

Scale	Date	Drawn	Checked	Job No.	Drawing No.	Revision
1:100@A1	Jan '22	RP	JD	JD_095	OUT.02	B