


New Garage consisting of a 3 car Barn "The Chestnut" by Oak Structures Ltd. see attached drawings for information.

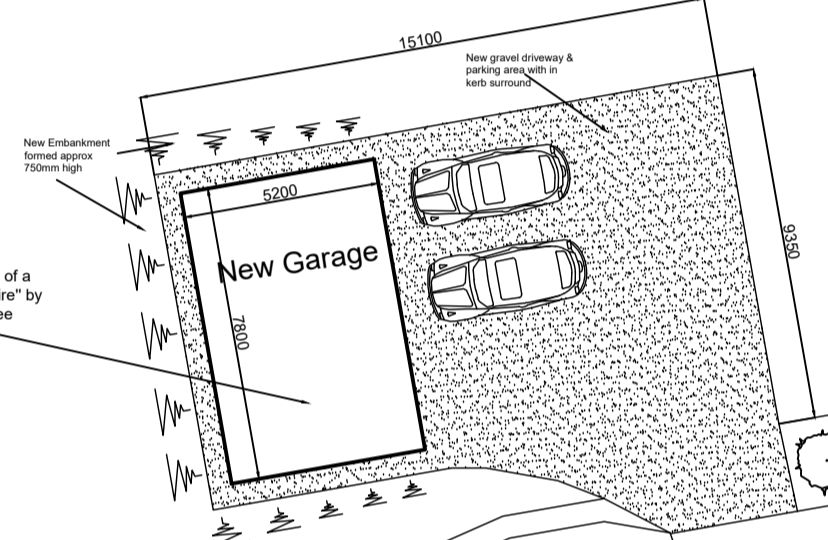

High House

Peartrees

Appletrees

Engine
Cottage

AJDESIGNNCL
07734342533
WWW.AJDESIGNNCL.CO.UK

CLIENT
MR & MRS P.FAIRLEY

ADDRESS
APPLTREES
SANDHOE
HEXHAM

JOB TITLE
APPLTREES
SANDHOE
HEXHAM
PROPOSED SITE PLANS

contractor to note
All dimensions to be checked on site
Figured dimensions to be taken in preference
to scaling
Any discrepancies to be reported to the
Architect immediately

SCALE 1:200	DATE
----------------	------

DWG No 970 /04	REV No
-------------------	--------