


NORTH ELEVATION AS PROPOSED

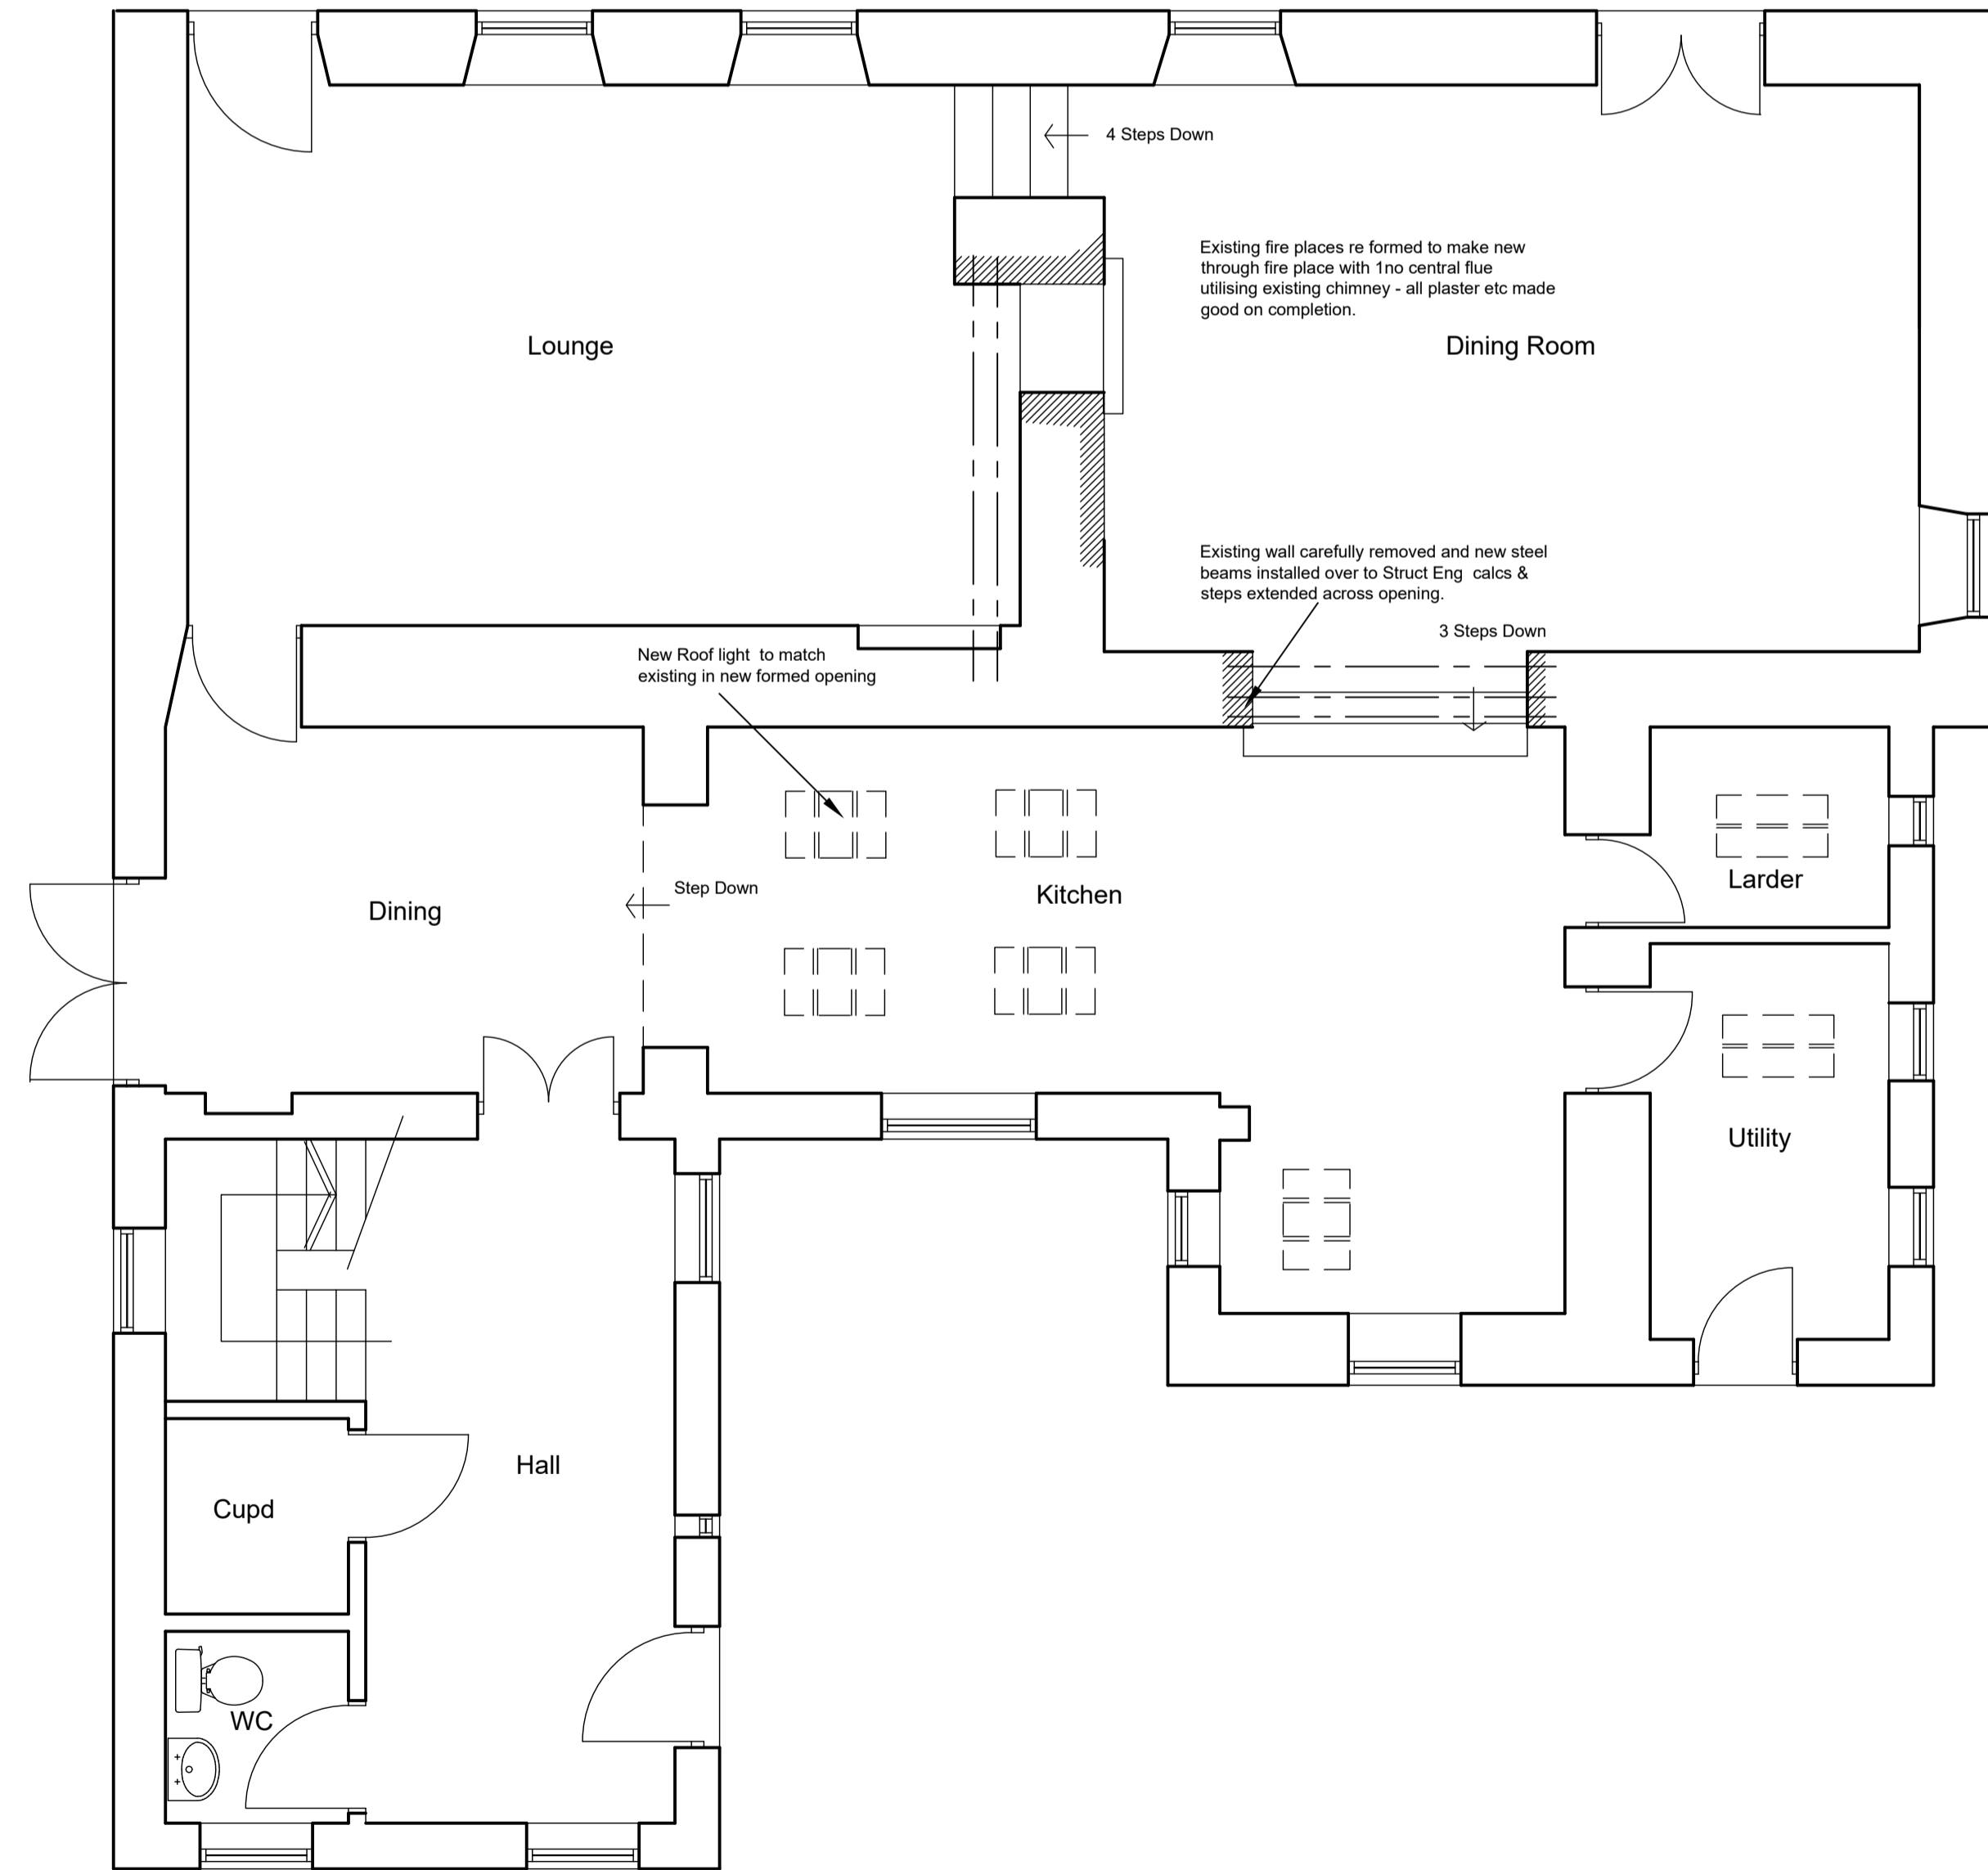

GROUND FLOOR PLAN AS PROPOSED

AJDESIGNNCL
07734342533
WWW.AJDESIGNNCL.CO.UK

CLIENT
MR & MRS P.FAIRLEY

ADDRESS
APPLTREES
SANDHOE
HEXHAM

JOB TITLE
APPLTREES
SANDHOE
HEXHAM

PLANS AS PROPOSED

contractor to note
All dimensions to be checked on site
Figured dimensions to be taken in preference
to scaling
Any discrepancies to be reported to the
Architect immediately

SCALE
1 : 50 @ A1

DATE

DWG No
970 /02

REV No
.A.