



FRONT ELEVATION AS PROPOSED

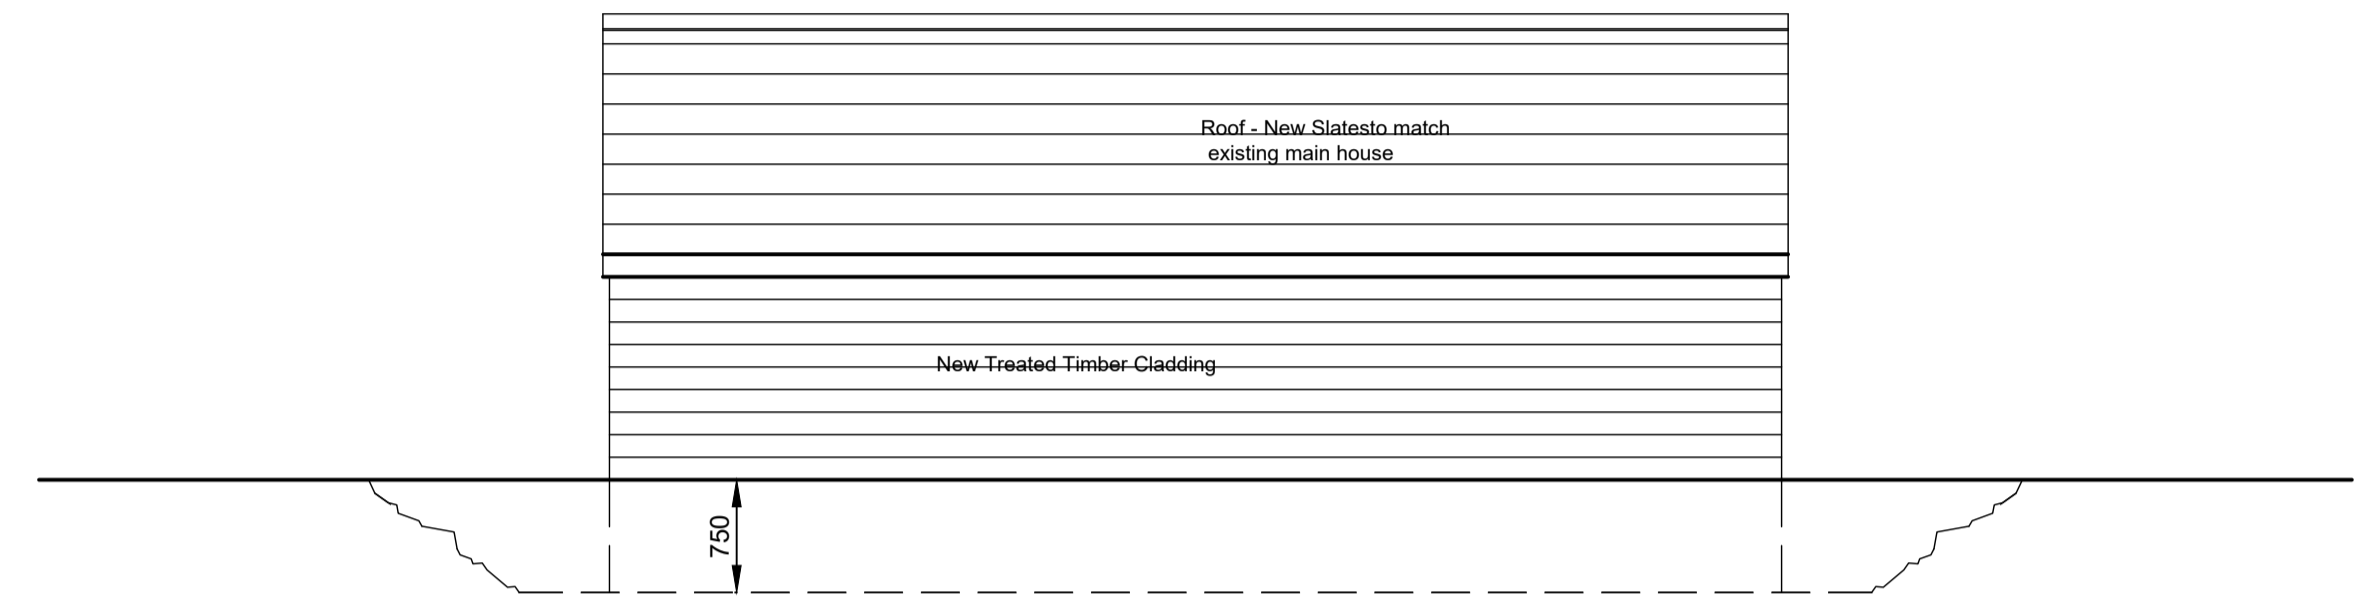


REAR ELEVATION AS PROPOSED


New Garage consisting of a 3 car Barn "The Cheshire" by Oak Structures Ltd - see attached drawings & information.

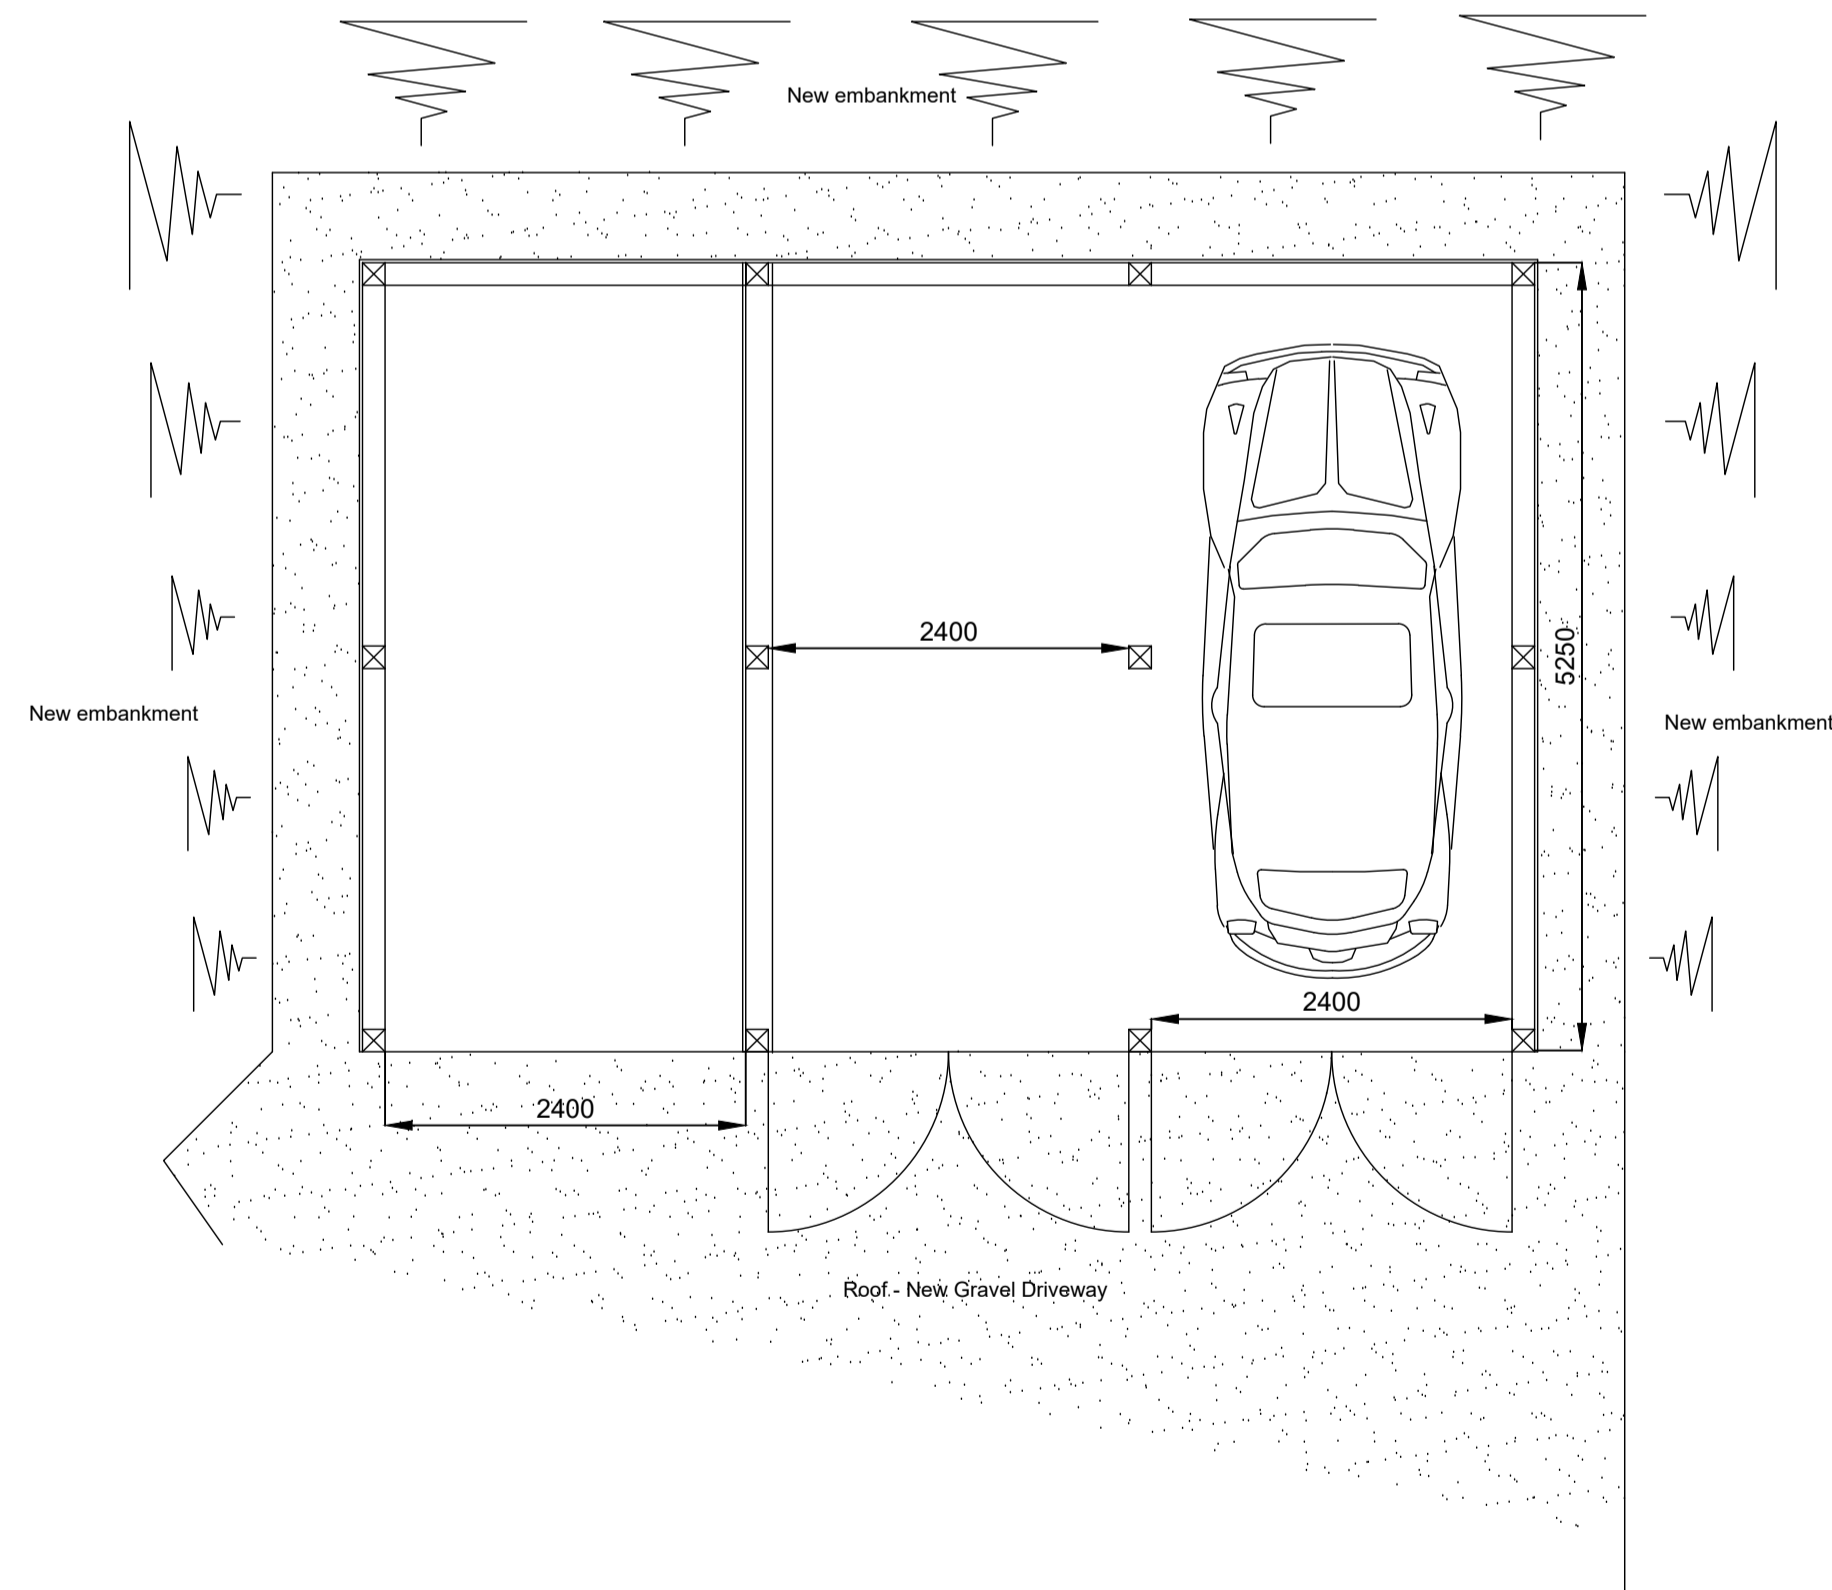

GARAGE FLOOR PLAN AS PROPOSED

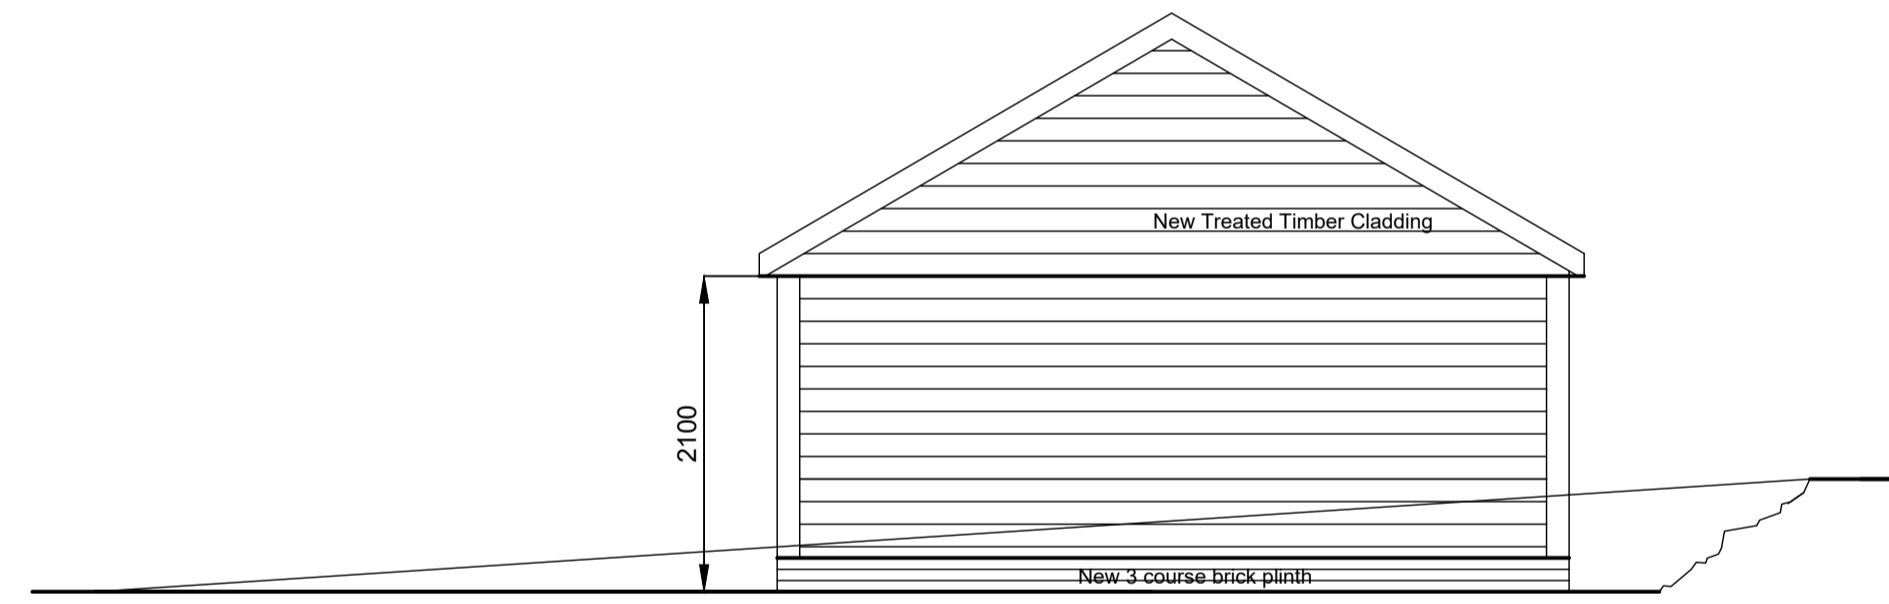

GABLE ELEVATION AS PROPOSED

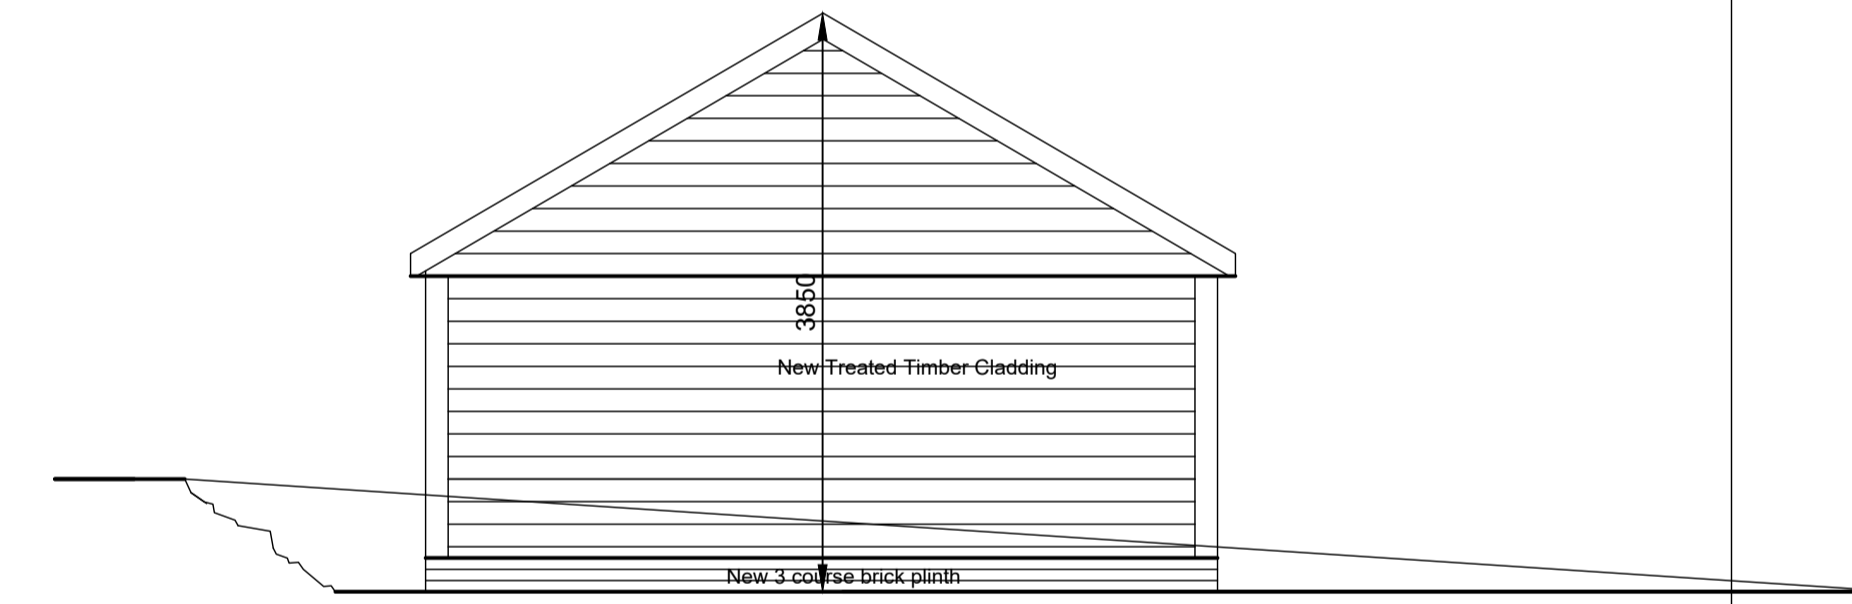

GABLE ELEVATION AS PROPOSED

CLIENT  
MR & MRS P. FAIRLEY

ADDRESS  
APPL TREES  
SANDHOE  
HEXHAM

JOB TITLE  
APPL TREES  
SANDHOE  
HEXHAM

NEW GARAGE  
PLANS AS PROPOSED

contractor to note  
All dimensions to be checked on site  
Figured dimensions to be taken in preference  
to scaling  
Any discrepancies to be reported to the  
Architect immediately

SCALE  
1 : 50 @ A1

DATE

DWG No  
970 /05

REV No  
.A.