


NORTH ELEVATION AS EXISTING

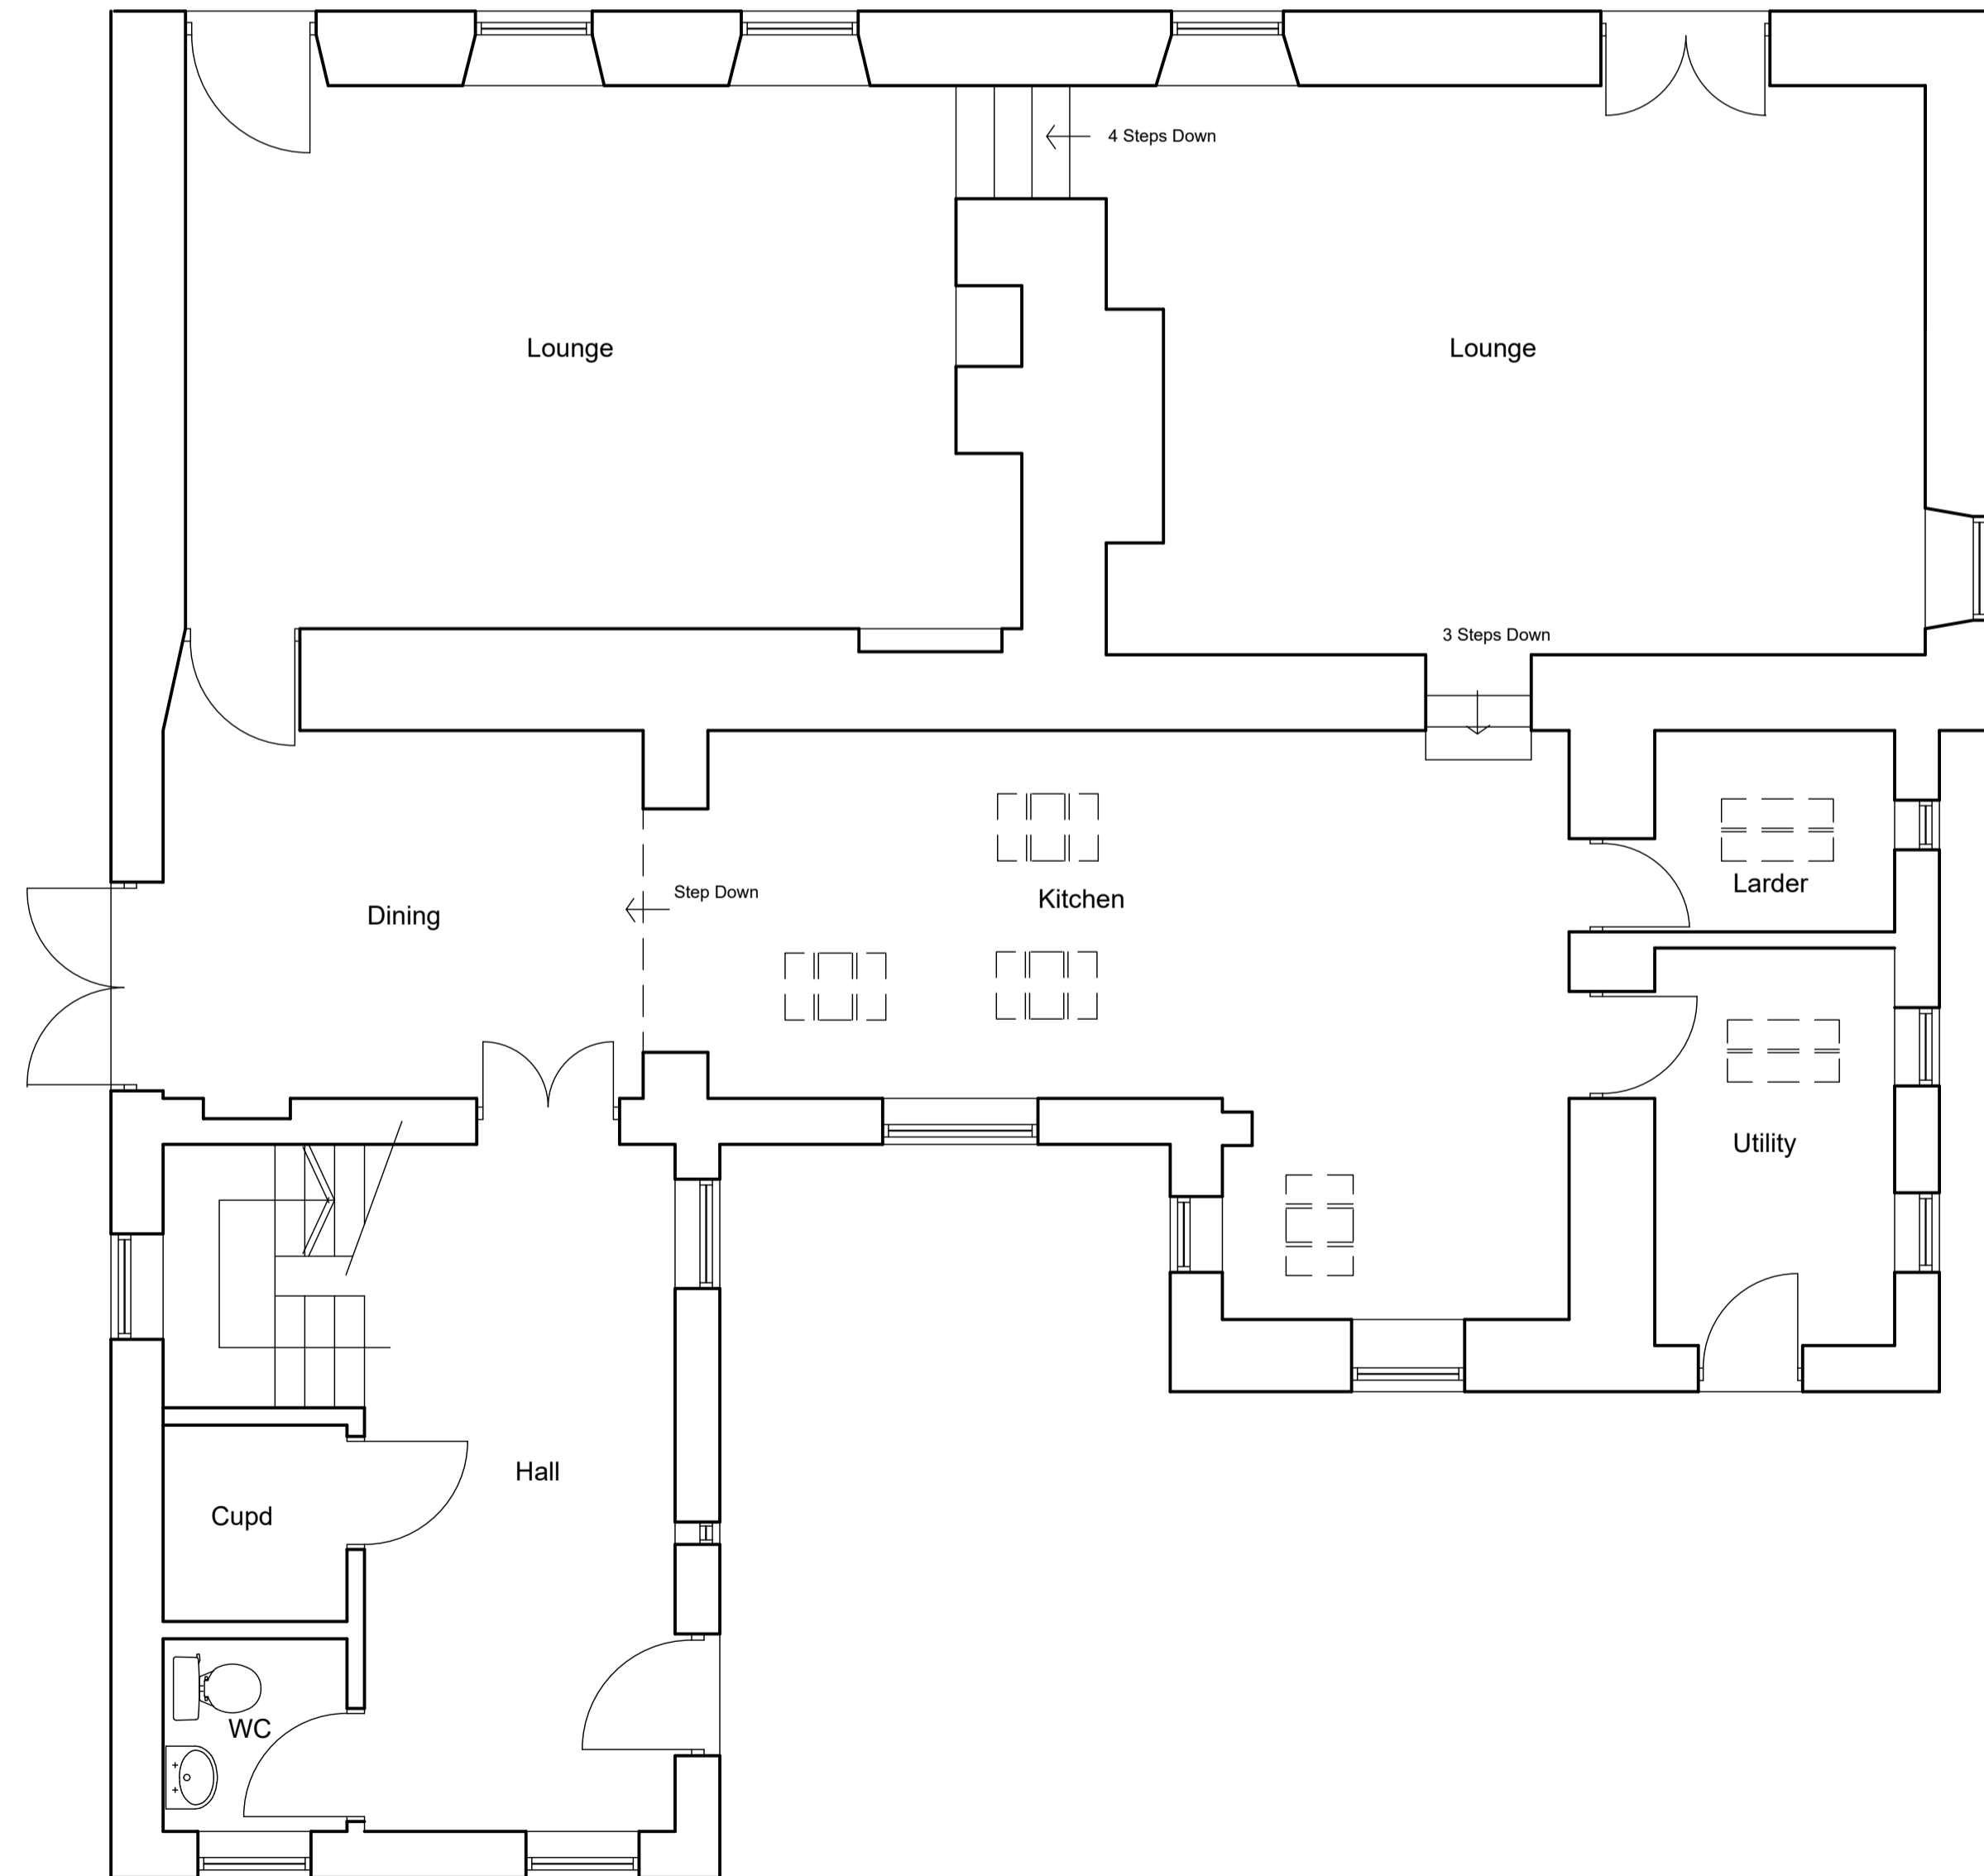

GROUND FLOOR PLAN AS EXISTING

AIDESIGNNCL
07734342533
WWW.AIDESIGNNCL.CO.UK

CLIENT
MR & MRS P.FAIRLEY

ADDRESS
APPLTREES
SANDHOE
HEXHAM

JOB TITLE
APPLTREES
SANDHOE
HEXHAM

PLANS AS EXISTING

contractor to note
All dimensions to be checked on site
Figured dimensions to be taken in preference
to scaling
Any discrepancies to be reported to the
Architect immediately

SCALE 1 : 50	DATE
-----------------	------

DWG No 970 /01	REV No
-------------------	--------