

General Notes


DO NOT SCALE: ALL DIMENSIONS TO BE CONFIRMED ON SITE PRIOR TO COMMENCEMENT OF WORK. ANY DISCREPANCIES ARE TO BE REPORTED TO THE ARCHITECT.

ALL WORK MUST COMPLY WITH THE CURRENT BUILDING REGULATIONS AND LOCAL BY-LAWS.


NO MATERIALS ARE TO BE USED OR METHOD OF WORKMANSHIP EMPLOYED UNLESS CONFORMITY WITH THE CURRENT CODES OF PRACTICE & BRITISH STANDARDS IS ENSURED.

COPYRIGHT OF THIS DRAWING AND CONTENTS REMAIN WITH TIM FLYNN ARCHITECTS.

Project Notes
KEY

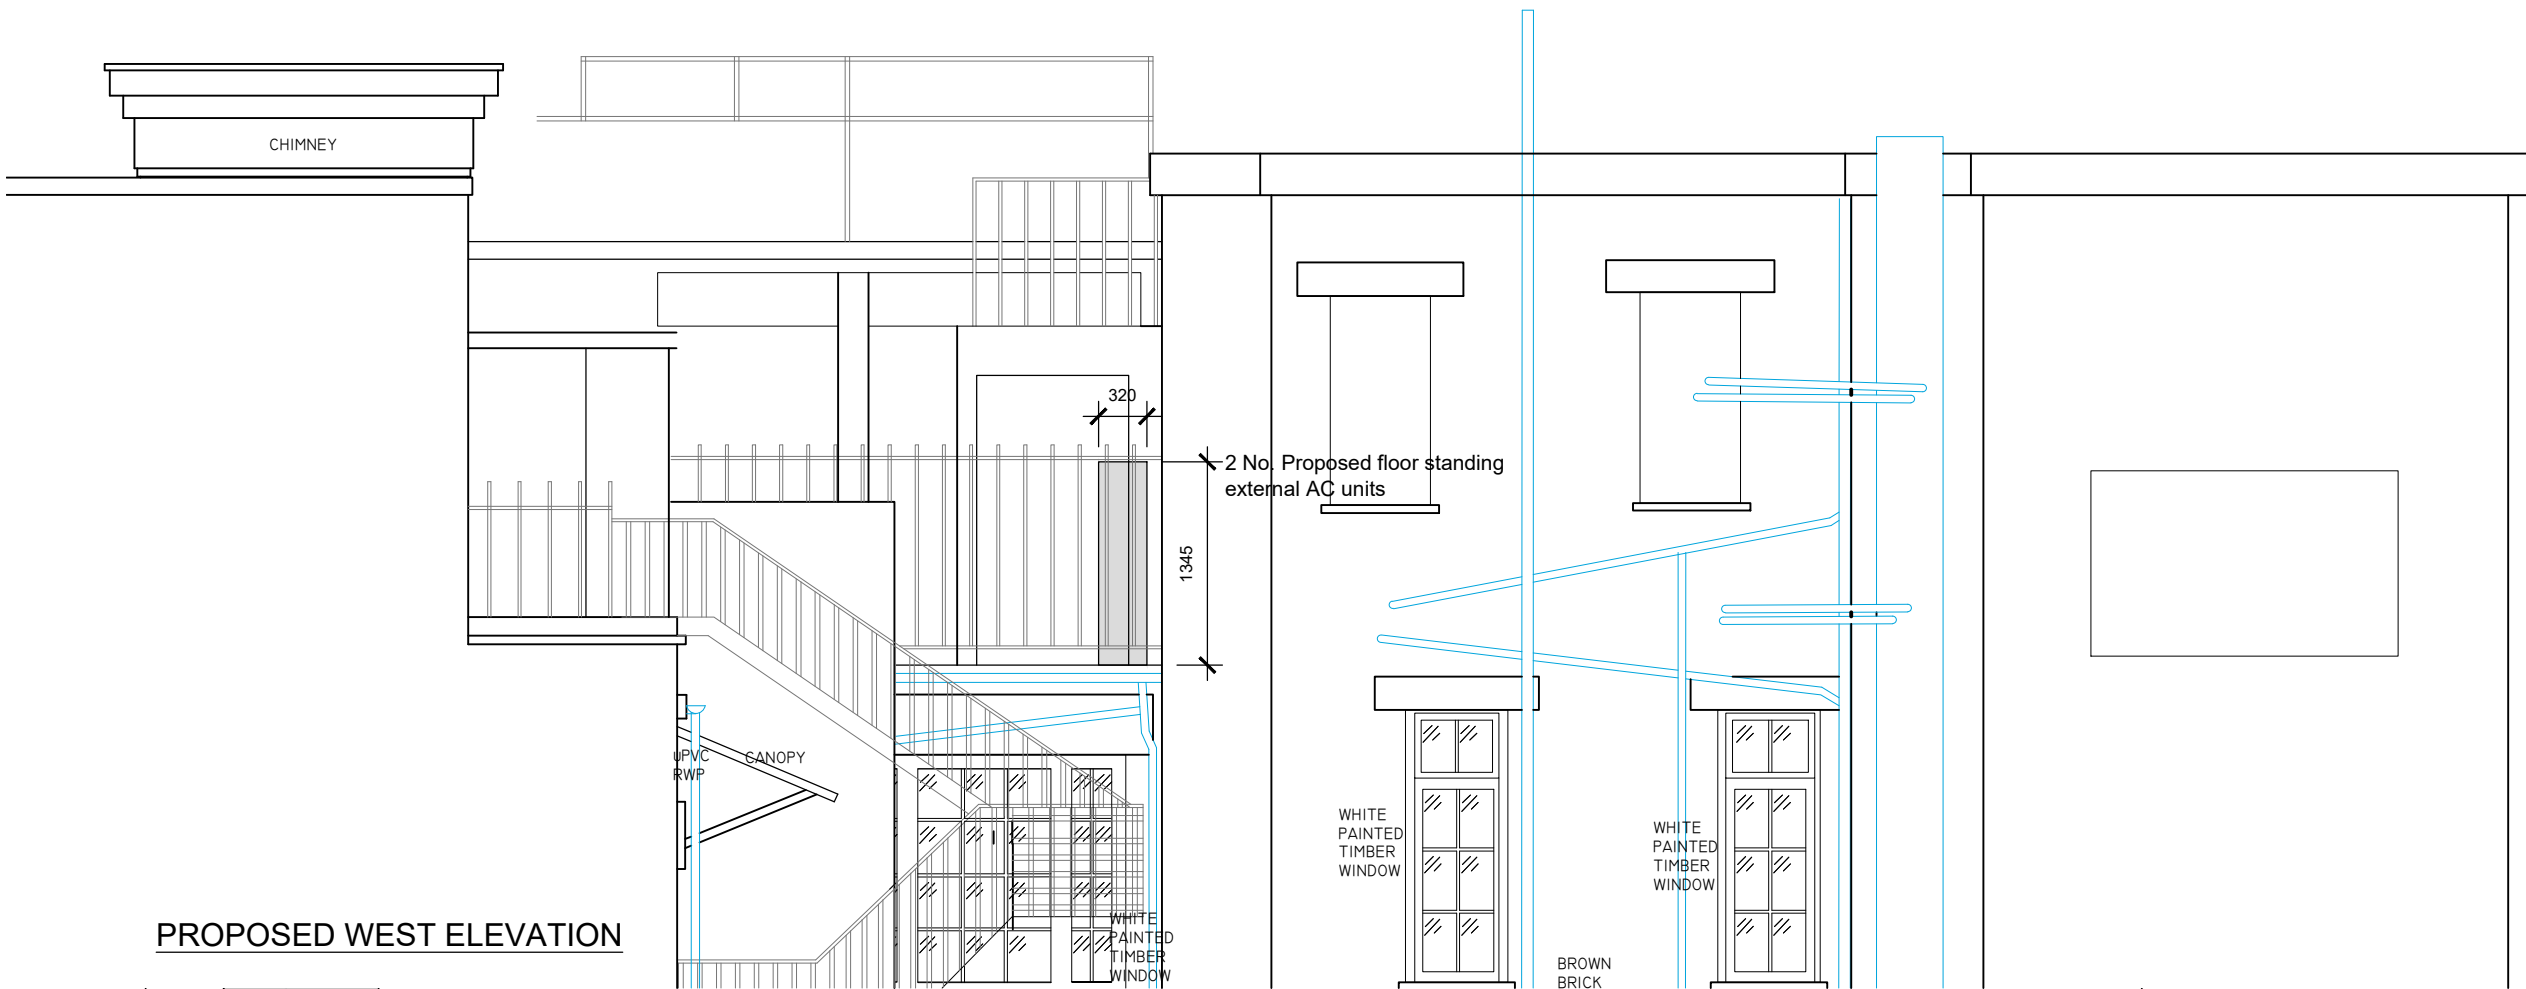

PROPOSED WEST ELEVATION

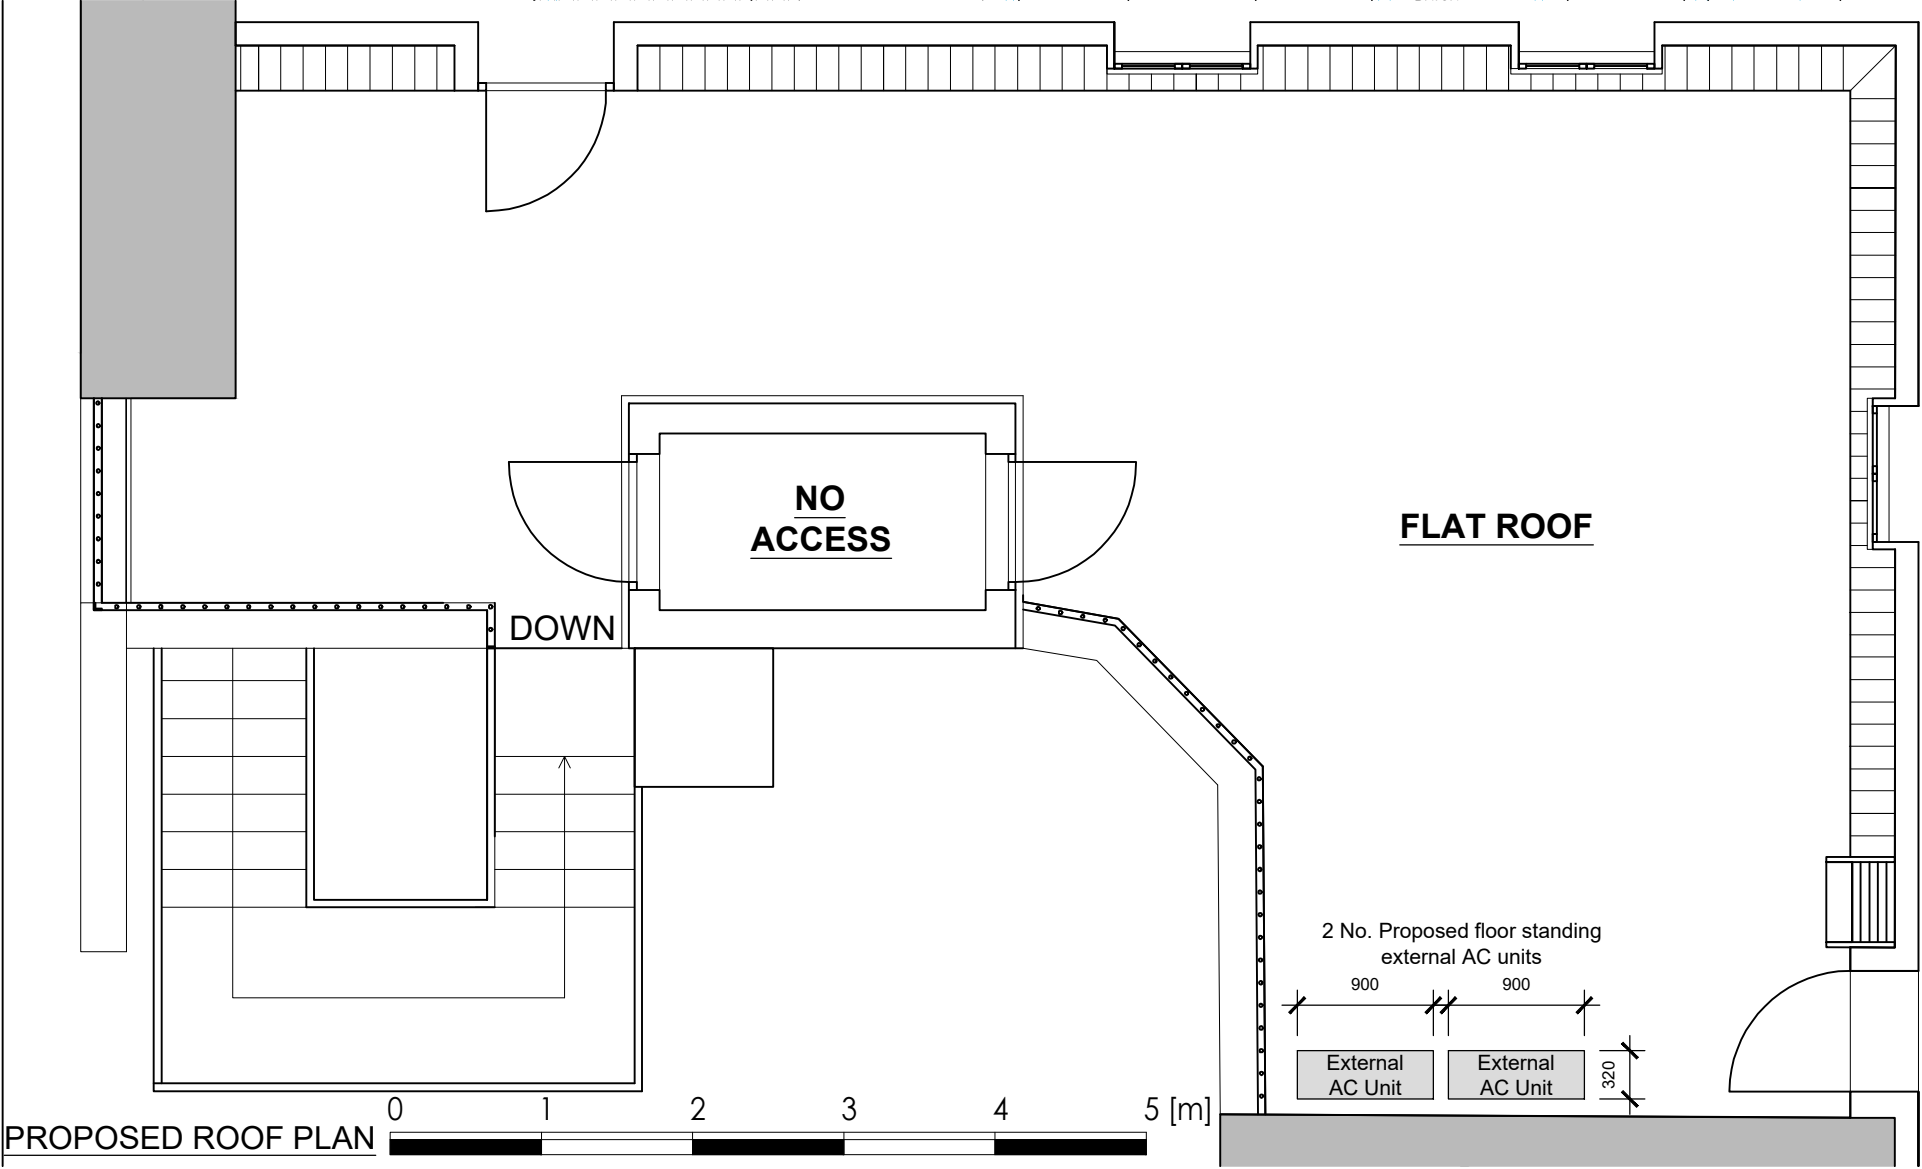

PROPOSED ROOF PLAN

| A | 27-01-27 | Issued for Planning. | CDC | CDC |
|-------|----------|----------------------|-----|-----|
| Issue | Date | Description | Dwn | Chk |

TF ASSOCIATES

41D Barnsbury Street
London
N1 1PW
United Kingdom

T +44 (0)79 7077 5339
claude@tfa.design

| | | | |
|--|---------------|------------------------------|------------|
| Project Upper Fielde 71 Park Street Mayfair | | | |
| Title Proposed Roof Plan & West Elevation GA | | | |
| Scale 1:50@A3 | Date JAN22 | Drawing Number A 2006 101 | Issue A |