

General Notes


DO NOT SCALE: ALL DIMENSIONS TO BE CONFIRMED ON SITE PRIOR TO COMMENCEMENT OF WORK. ANY DISCREPANCIES ARE TO BE REPORTED TO THE ARCHITECT.

ALL WORK MUST COMPLY WITH THE CURRENT BUILDING REGULATIONS AND LOCAL BY-LAWS.



NO MATERIALS ARE TO BE USED OR METHOD OF WORKMANSHIP EMPLOYED UNLESS CONFORMITY WITH THE CURRENT CODES OF PRACTICE & BRITISH STANDARDS IS ENSURED.

COPYRIGHT OF THIS DRAWING AND CONTENTS REMAIN WITH TIM FLYNN ARCHITECTS.

Project Notes
KEY

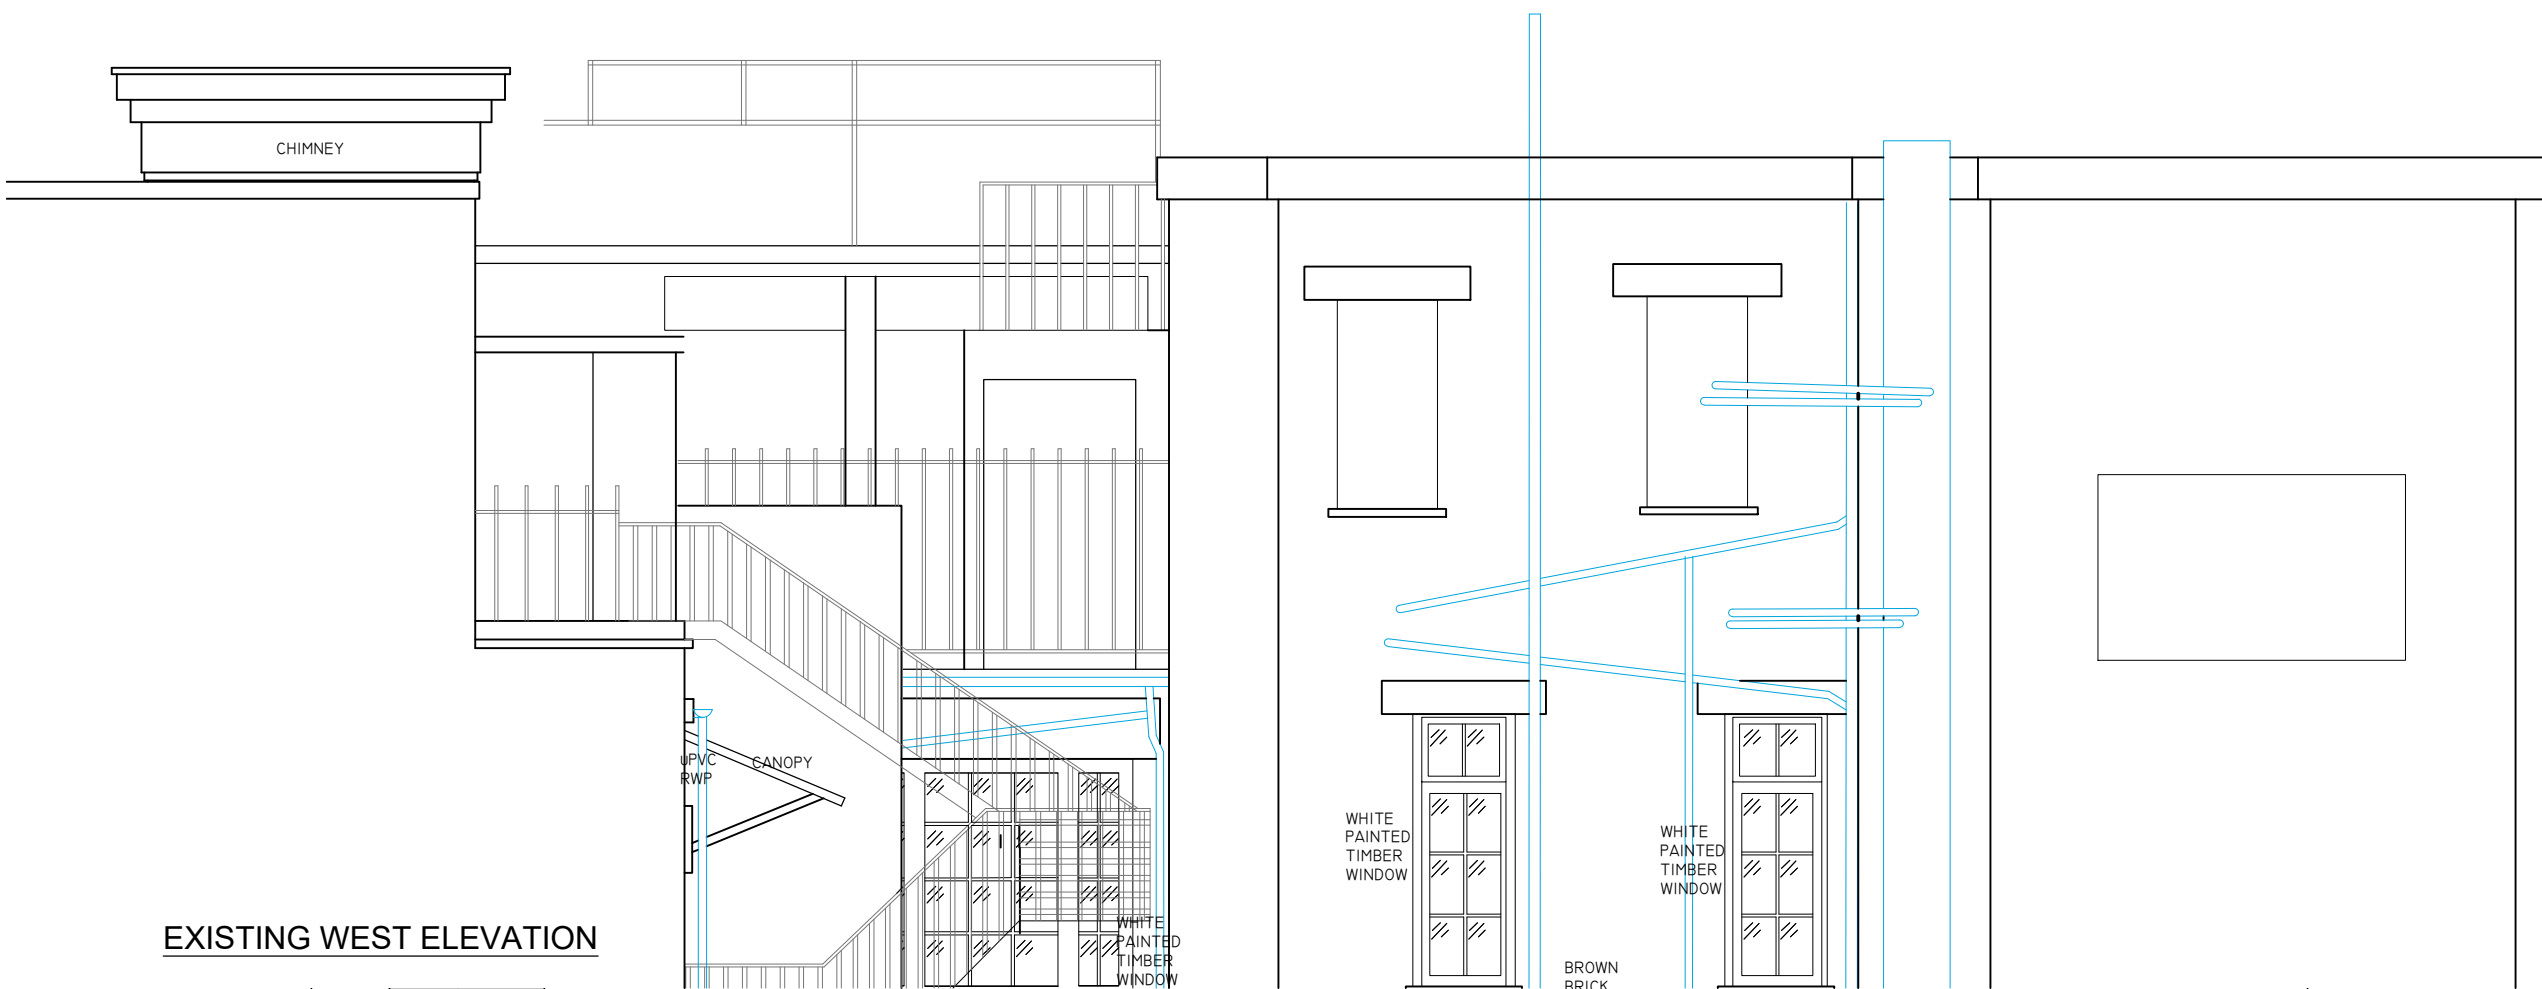

EXISTING WEST ELEVATION

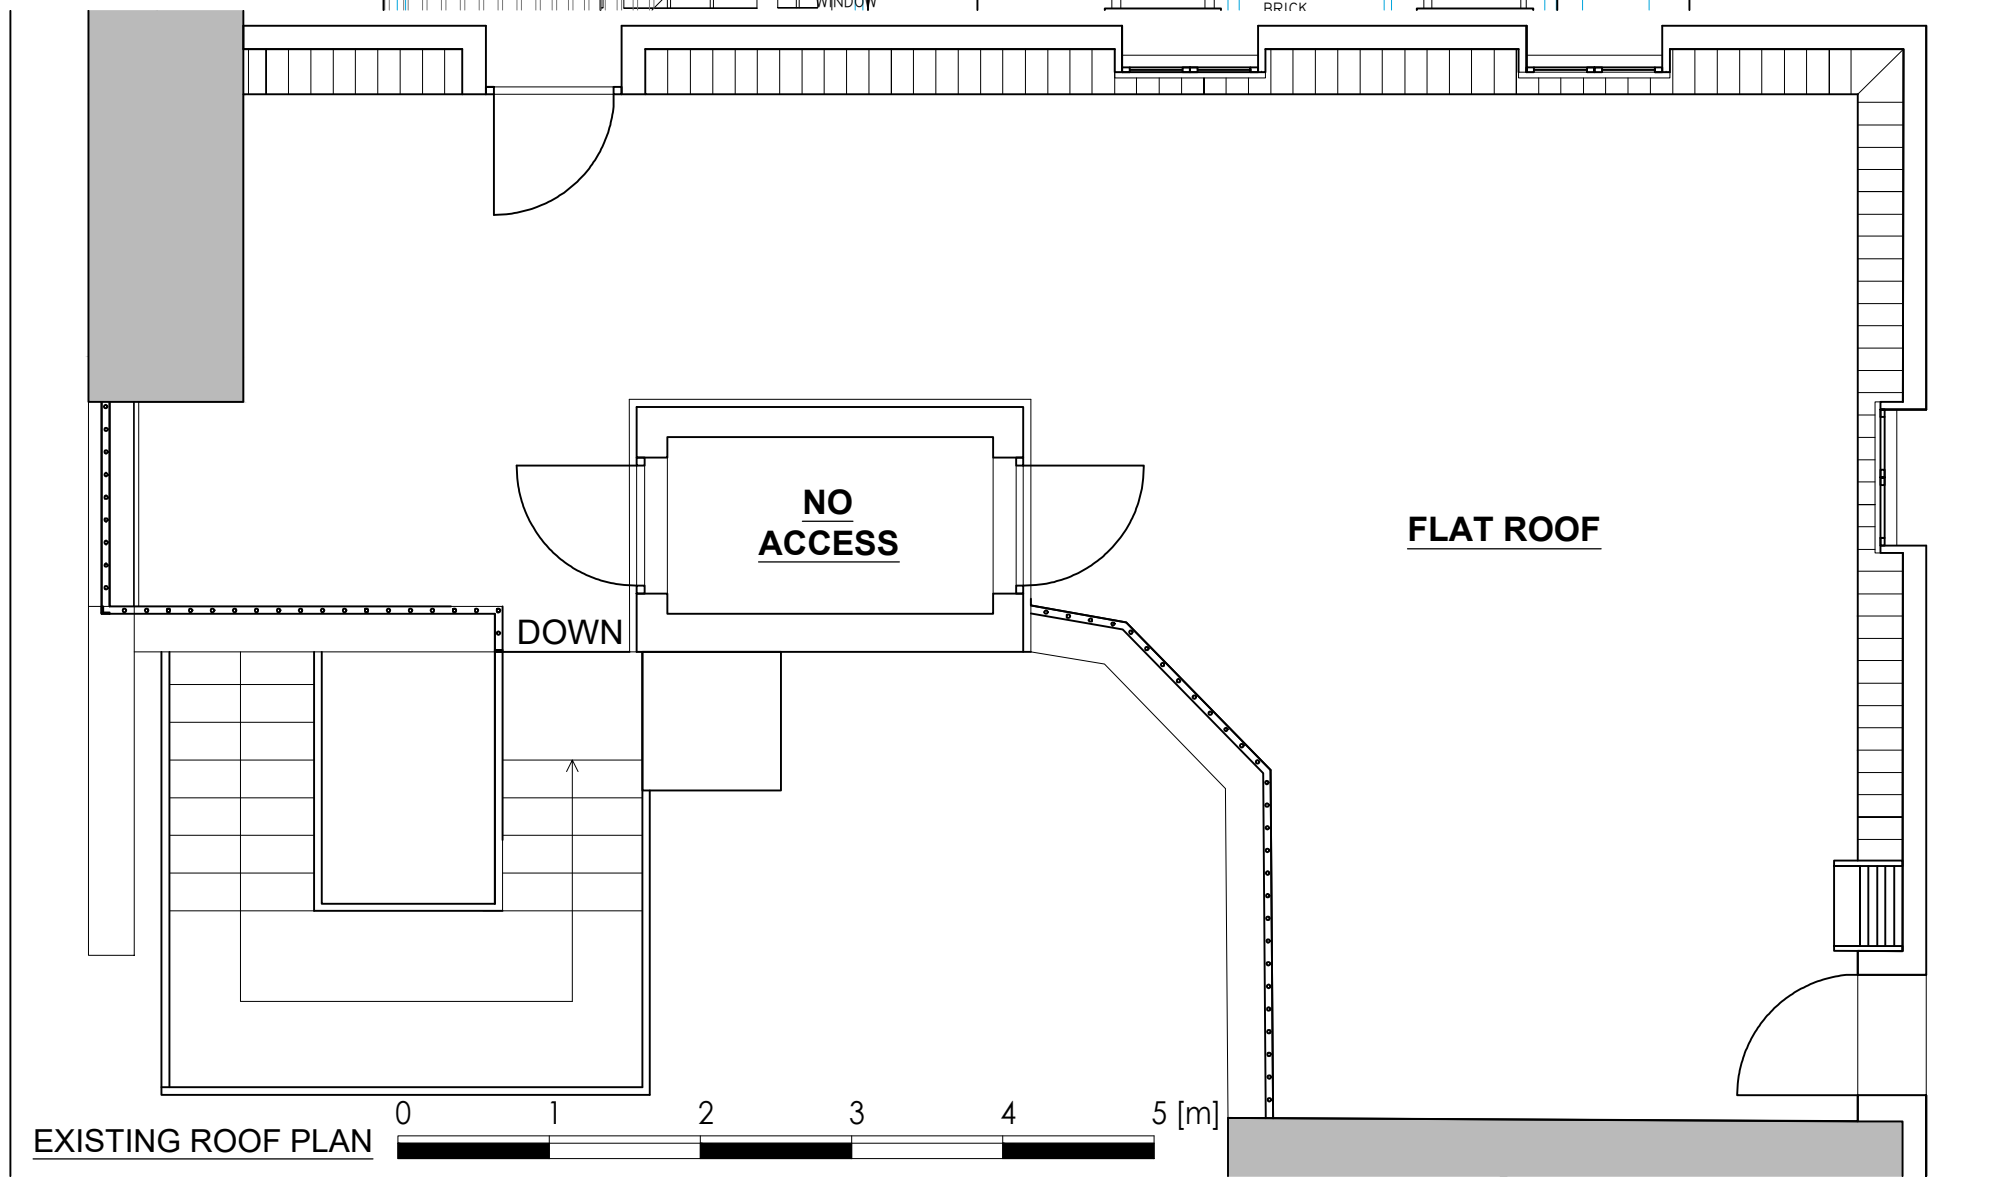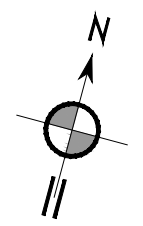

EXISTING ROOF PLAN



A	27-01-27	Issued for Planning.	CDC	CDC
Issue	Date	Description	Dwn	Chk

TF ASSOCIATES

41D Barnsbury Street
London
N1 1PW
United Kingdom

T +44 (0)79 7077 5339
claude@tfa.design

Project Upper Fielde 71 Park Street Mayfair				
Title Existing Roof Plan & West Elevation GA				
Scale 1:50@A3	Date JAN22	Drawing Number A 2006 51	Issue A	