



Scale Bar

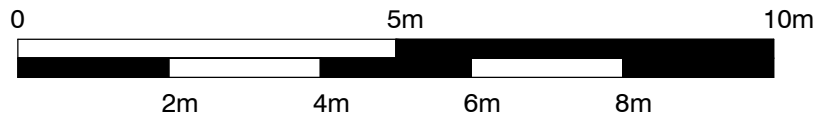


Do not scale, use figured dimensions only. All discrepancies to be notified to Artech Designs Limited. This drawing remains the copyright of Artech Designs Limited.

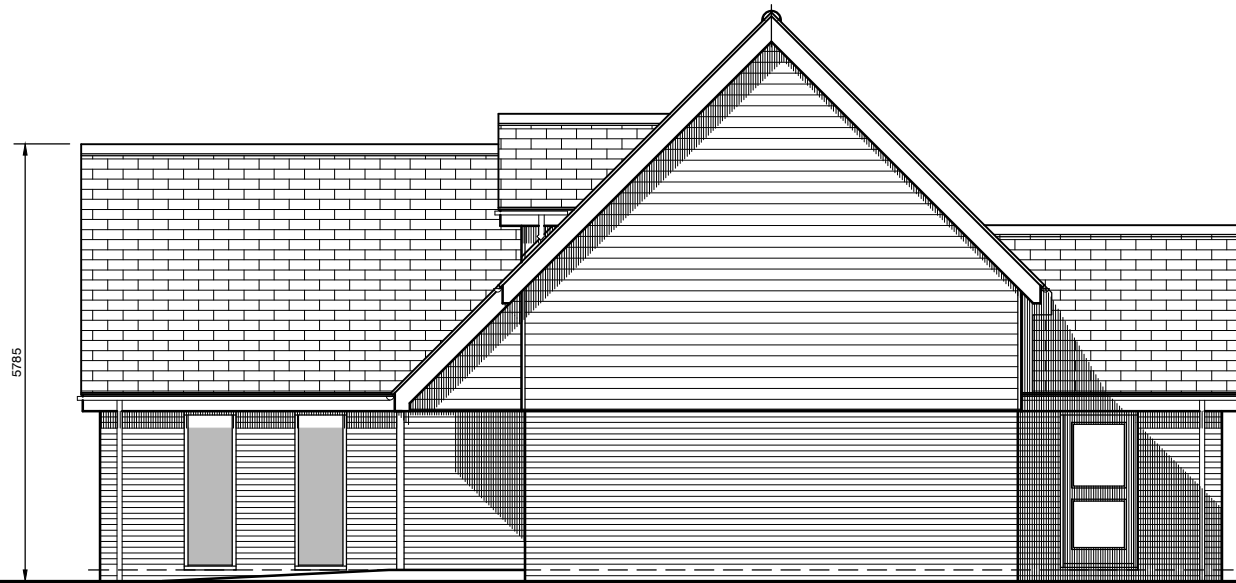

South Elevation



North Elevation

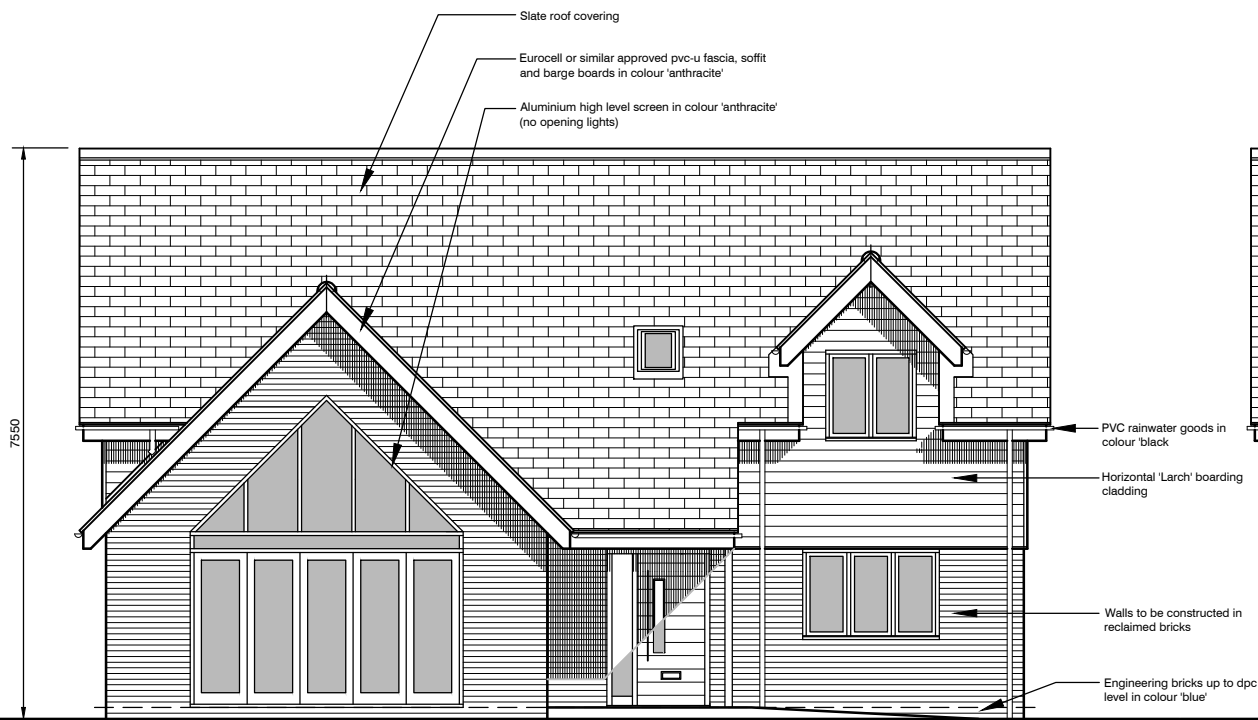

West Elevation



East Elevation

**GRACE | MACHIN**  
PLANNING & PROPERTY

Revision	Description	Date
B	Dimensions added; Minor amendments	14-01-22
A	Amended in conjunction with Client comments	10-12-21

**T H Gourley & Son**  
Proposed Workers Dwelling  
Field Farm, Besthorpe Road  
North Scarle, Lincoln, Lincolnshire

Drawing: Proposed Dwelling - Elevations

Status: Planning

Scale: 1:100 @ A3

Date: December 2021

Drwg. No: 1542G/004

Revision: B Drawn by .



Artech Designs Ltd  
Architectural Consultants  
6 Meadow Rise - Saxilby  
Lincoln - LN1 2HW  
Tel 01522 803362  
Mob 07808 815366  
martin@artechdesigns.co.uk  
www.artechdesigns.co.uk