


Scale Bar




Do not scale, use figured dimensions only. All discrepancies to be notified to Artech Designs Limited. This drawing remains the copyright of Artech Designs Limited.

 

Ground Floor Plan

Gross Internal Floor Area = 171m² or 1840ft²

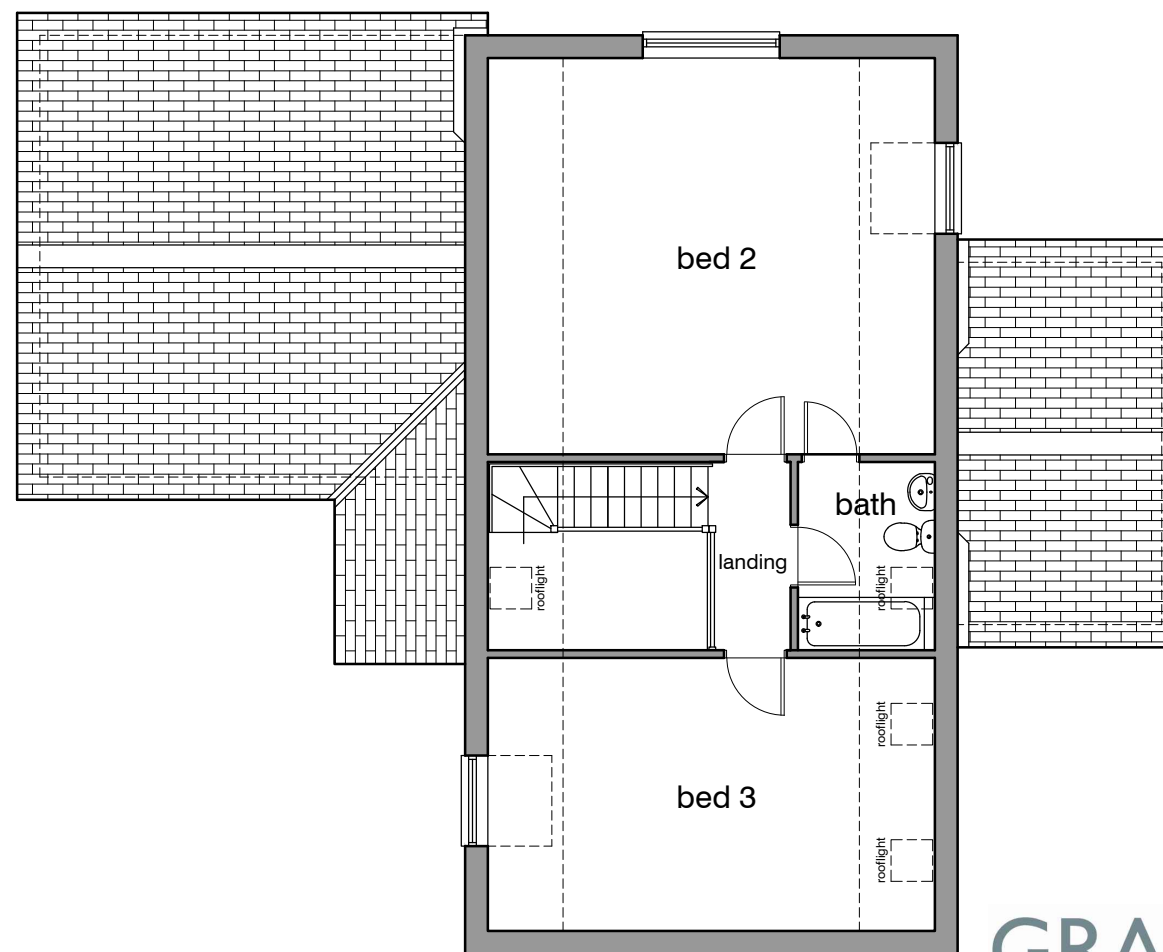

First Floor Plan

GRACE | MACHIN
PLANNING & PROPERTY

Revision	Description	Date
A	Minor amendments	14-01-22
A	Amended in conjunction with Client comments	10-21-21

T H Gourley & Son	
Proposed Workers Dwelling Field Farm, Besthorpe Road North Scarle, Lincoln, Lincolnshire	
Drawing: Proposed Dwelling - Floor Plans	
Status: Planning	 Artech Designs Ltd Architectural Consultants 6 Meadow Rise - Saxilby Lincoln - LN1 2HW Tel 01522 603362 Mob 07808 815366 martin@artechdesigns.co.uk www.artechdesigns.co.uk
Scale: 1:100 @ A3	
Date: December 2021	
Drwg. No: 1542G/003	
Revision: B	
Drawn by .	