




Scale Bar

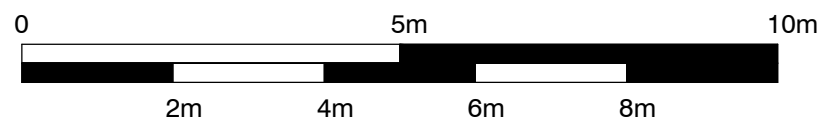


Do not scale, use figured dimensions only. All discrepancies to be notified to Artech Designs Limited. This drawing remains the copyright of Artech Designs Limited.

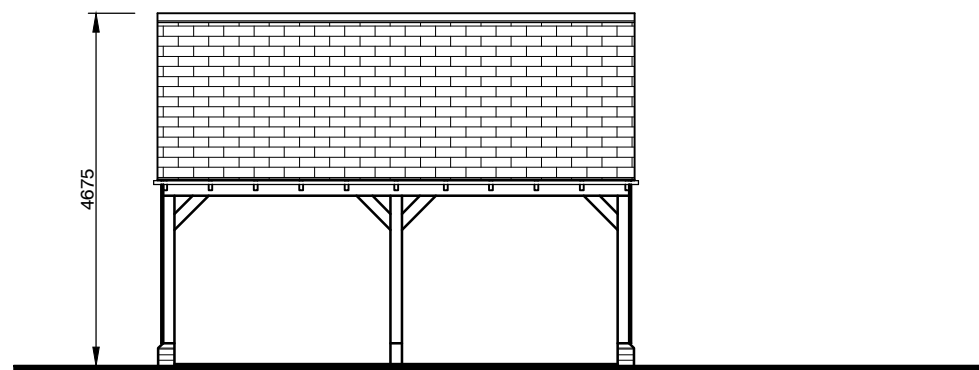


Front Elevation

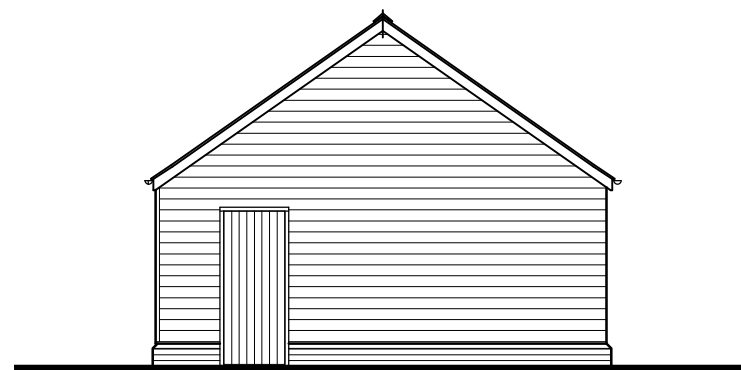


Side Elevation

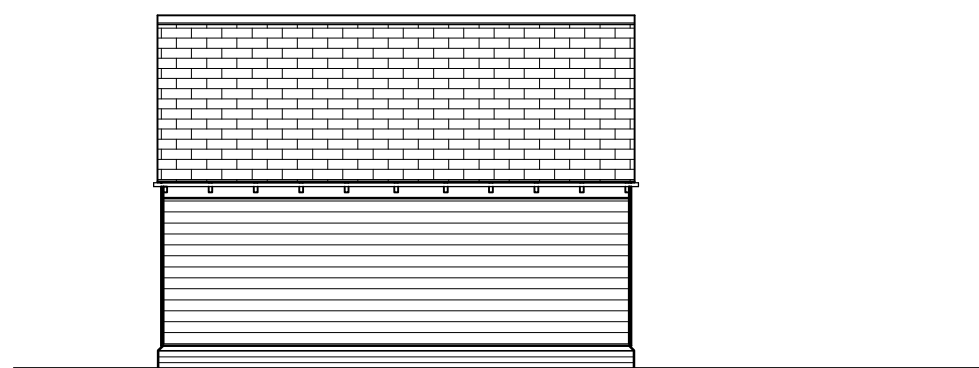

Rear Elevation

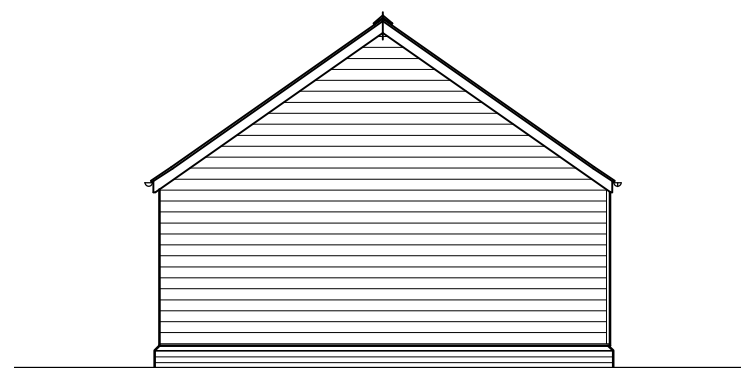

Side Elevation

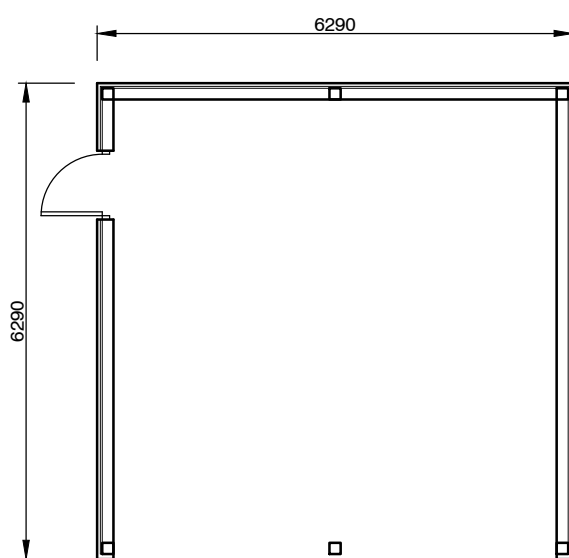

Plan Layout

Materials Schedule:

- Roof - Slate roof covering
- Wall Plinth - Reclaimed bricks to match dwelling unit
- Natural Oak Frame complete with timber feather board cladding above plinth
- Rainwater Goods - Upvc, colour "black", gutters c/w rise + fall brackets
- Note - All materials subject to economic value & availability.



Revision	Description	Date
B	Height dimension added	26-01-22
A	Access door added	10-12-21

T H Gourley & Son

Proposed Workers Dwelling
Field Farm, Besthorpe Road
North Scarle, Lincoln, Lincolnshire

Drawing: Proposed 2 - Bay Carport

Status: Planning

Scale: 1:100 @ A3

Date: December 2021

Drwg. No: 1542G/005

Revision: B

Drawn by .

Artech Designs Ltd
Architectural Consultants
6 Meadow Rise - Saxilby
Lincoln - LN1 2HW
Tel 01522 603362
Mob 07808 815366
martin@artechdesigns.co.uk
www.artechdesigns.co.uk