

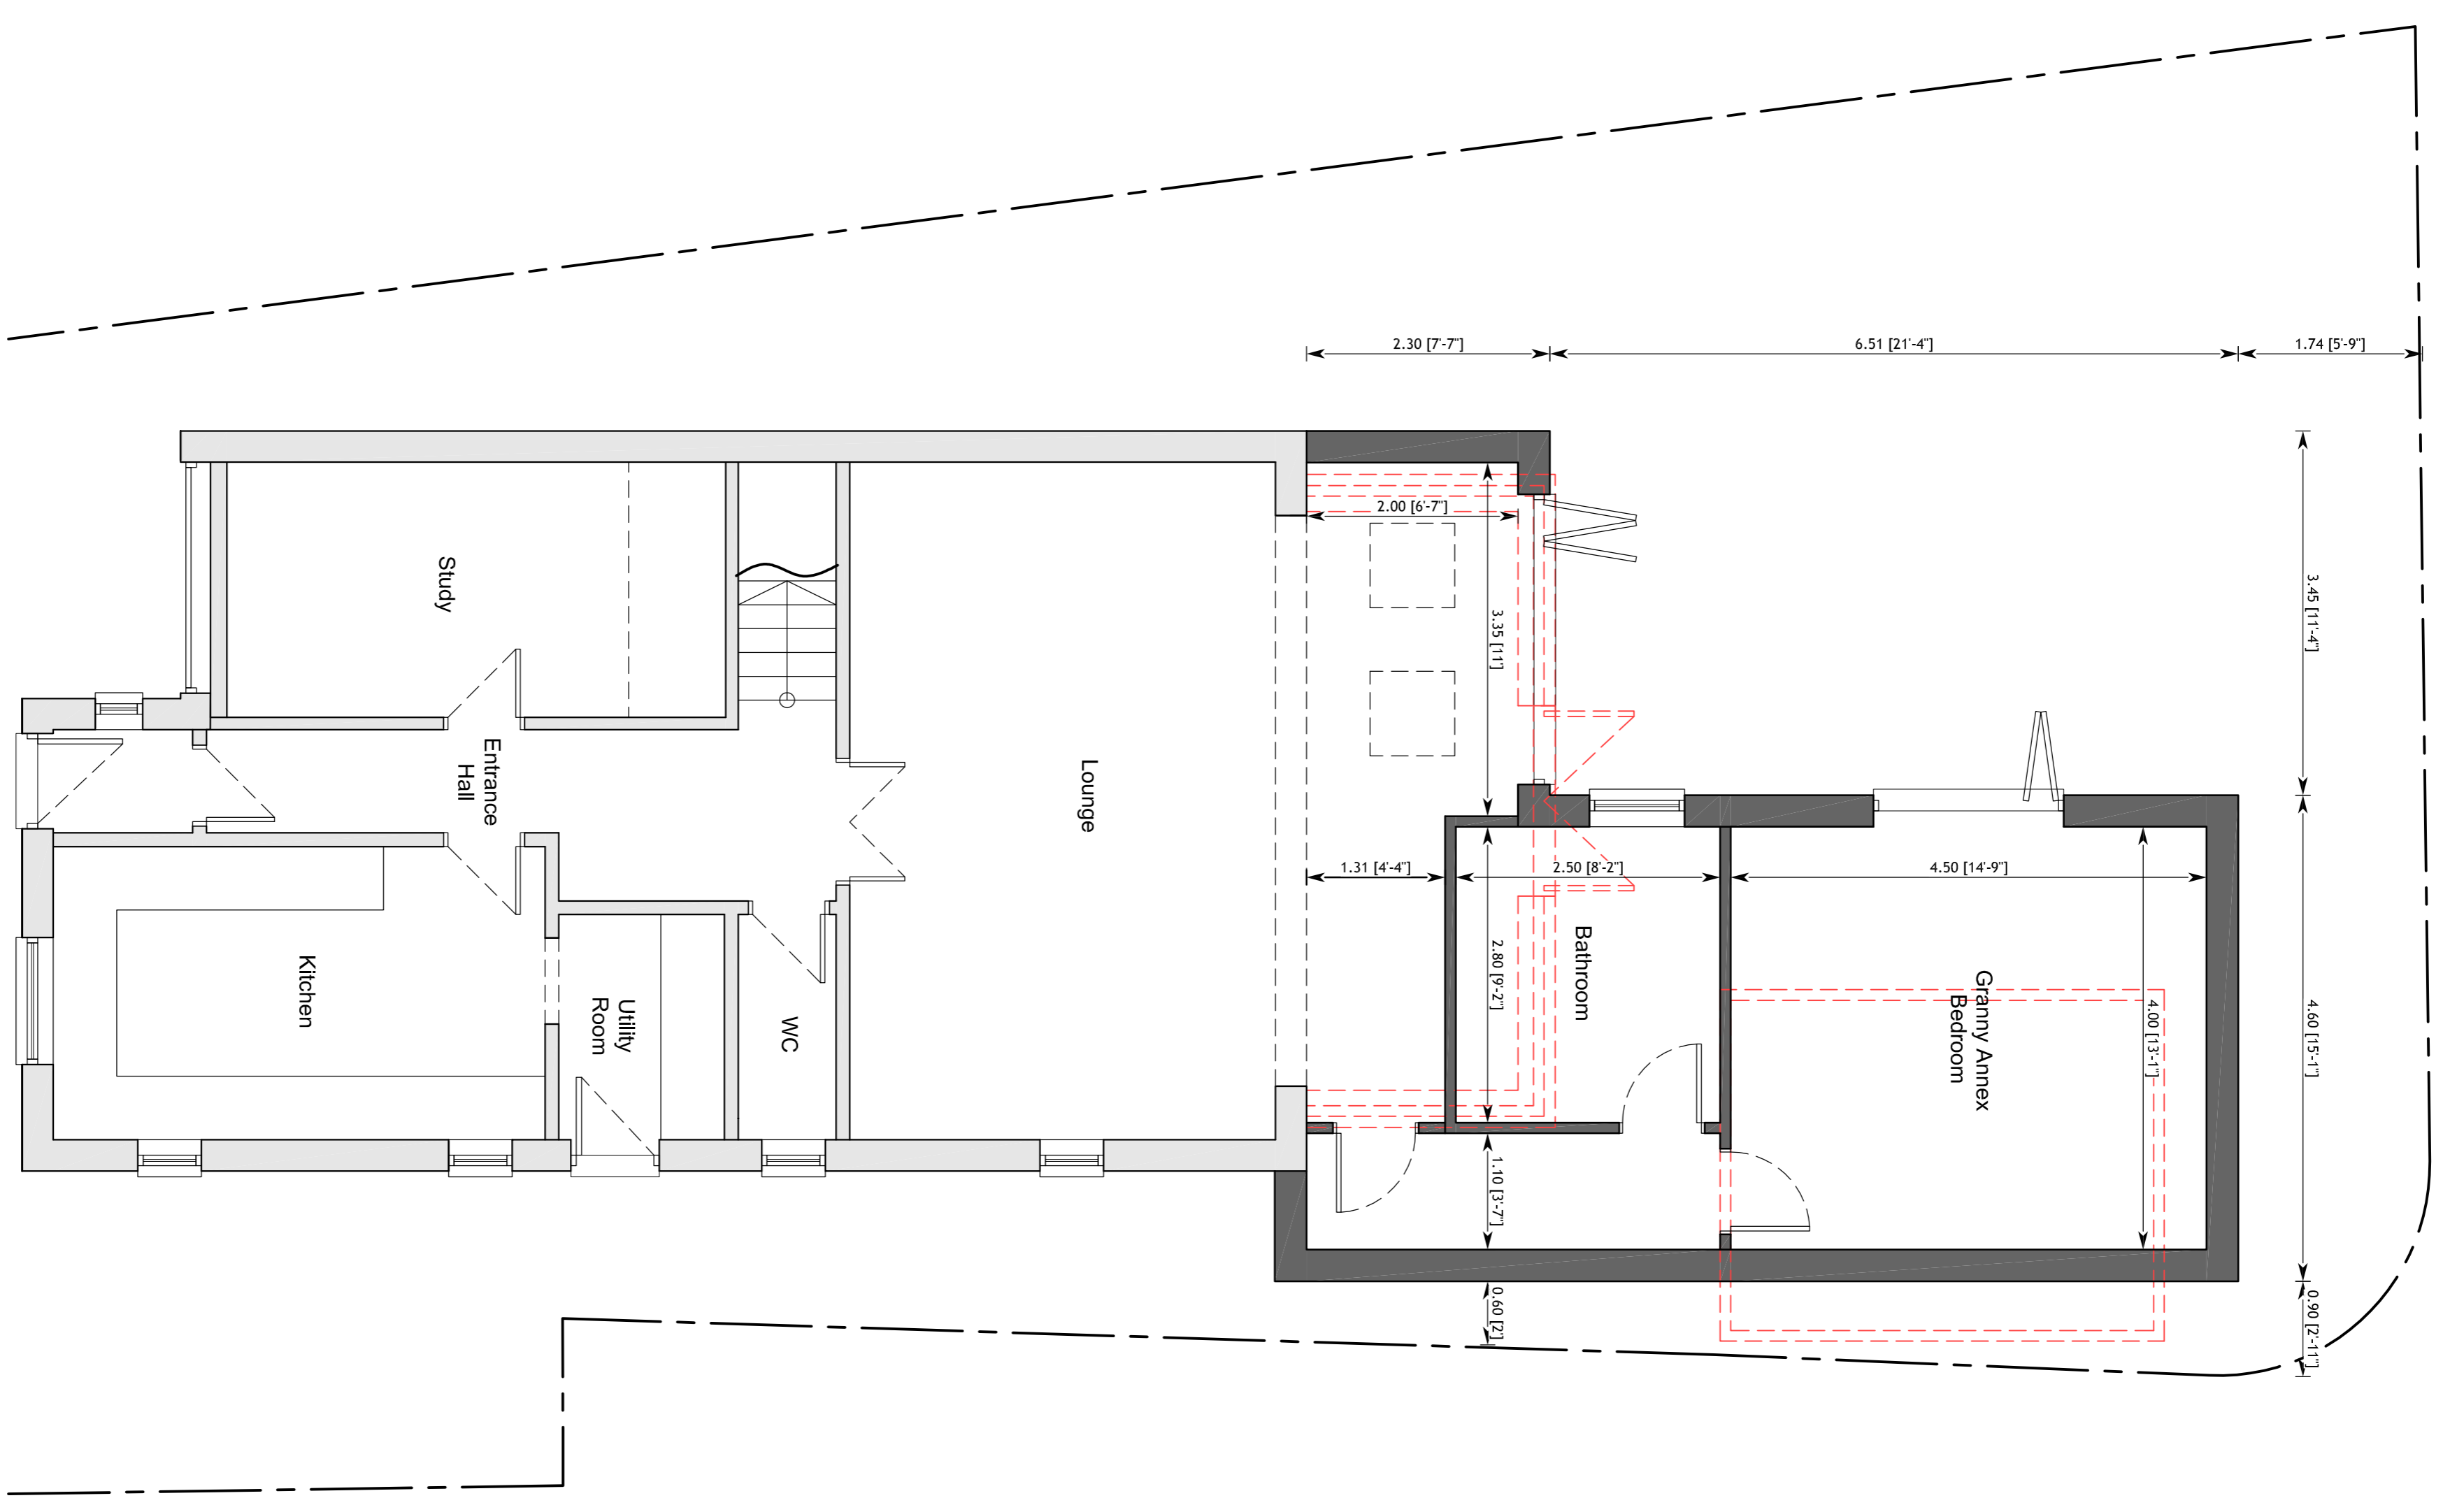
 


THIS DRAWING IS COPYRIGHT AND MUST NOT BE REPRODUCED, LOANED OR COPIED WITHOUT THE WRITTEN PERMISSION OF ARCHITECTURE-A1 LTD. ALL DRAWINGS TO BE READ IN CONJUNCTION WITH CONSULTANT SPECIALIST ENGINEERS' MECHANICAL & ELECTRICAL CONSULTANTS' NOTIFIED IMMEDIATELY. ENERGY CONSULTANTS, ETC. PERSONAL SHEETS PRODUCTIONS AND DRAWINGS FOR ANY ASSOCIATED PROJECTS. DESIGN AND DRAWINGS BY ARCHITECTURE-A1 LTD.

10
A1 SHEET
SHEET SIZE CHECK WHEN PRINTED TO THE CORRECT SIZE. THIS LINE SHOULD BE 100mm LONG IN SIZE DRAWING

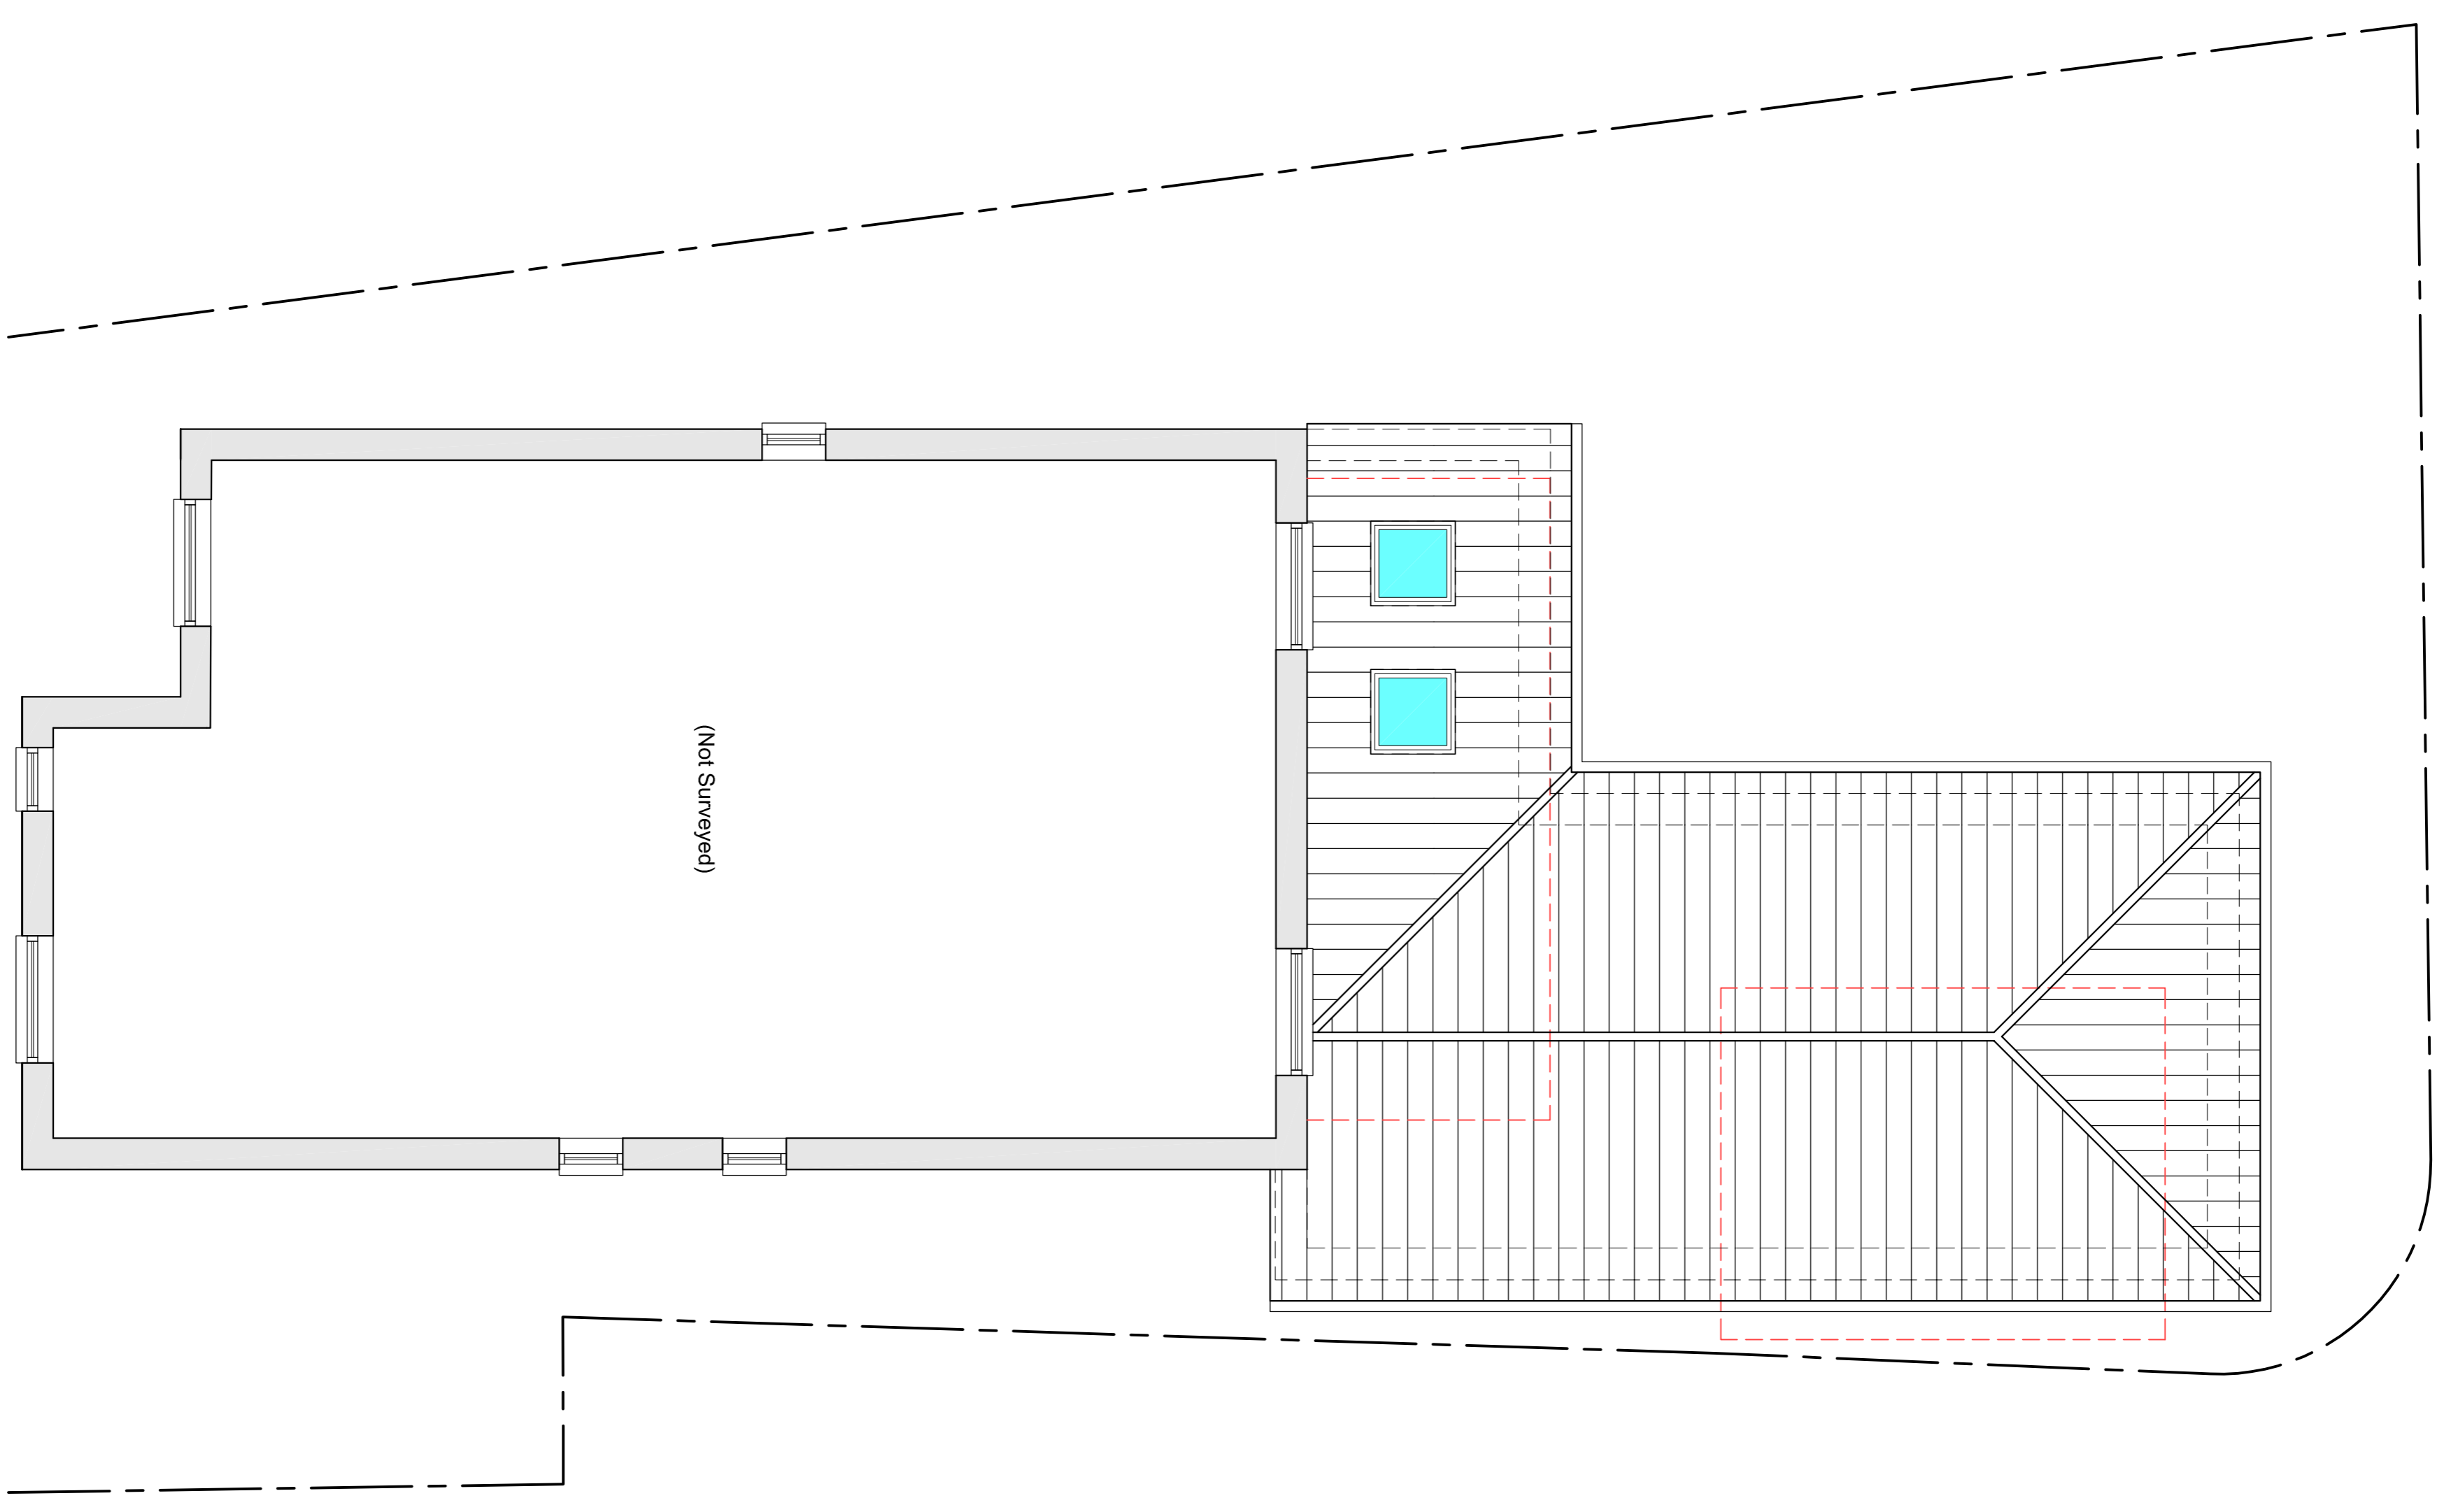

Proposed Ground floor Plan @ 1:50

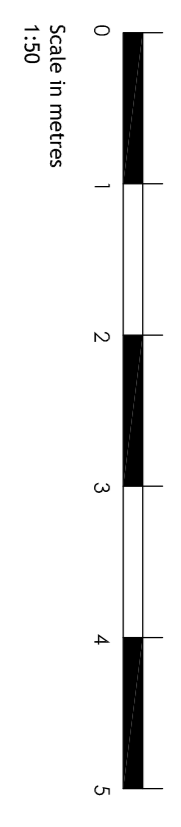

Proposed First floor Plan @ 1:50

Rev	Amendment	Date
PLANNING		
Client	Mr & Mrs Tipler	
Project	31 Melville Drive Wickford Essex, SS12 9FE	
Title	Proposed Floor & Site Location Plans	
Drawn by:	22-014-03	Rev:
Scale:	@ A1	Scale:
Drawn:	KIL	Scale:
Check:		Date:

Architecture-A1 Ltd
T: 01277 28211
E: info@architecture-a1.co.uk
www.architecture-a1.co.uk

