




THIS DRAWING IS COPYRIGHT AND MUST NOT BE REPRODUCED, LOANED OR COPIED WITHOUT THE WRITTEN PERMISSION OF ARCHITECTURE-A1 LTD. ANY UNAUTHORIZED REPRODUCTION OF THIS DRAWING IS PROHIBITED AND WILL BE PROSECUTED TO THE FULL EXTENT OF THE LAW. ALL DRAWINGS TO BE READ IN CONJUNCTION WITH CONSULTANT'S PARTICULAR SPECIFICATIONS, CONDITIONS OF CONTRACT, AND RELEVANT BUILDING REGULATIONS. ENGINEERS, MECHANICAL, & ELECTRICAL CONSULTANTS, ACUSTIC ENGINEERS, ENERGY CONSULTANTS, ETC. PERSONAL SHEETS, PROPOSITIONS AND DRAWINGS FOR ANY ASSOCIATED PROFESSIONAL SERVICES SHOULD BE SEPARATE SHEETS.

0 10
A1 SHEET
SHEET SIZE CHECK WHEN PRINTED TO THE CORRECT SIZE. THIS LINE SHOULD BE FORM LONG (A1 SIZE DRAWING)

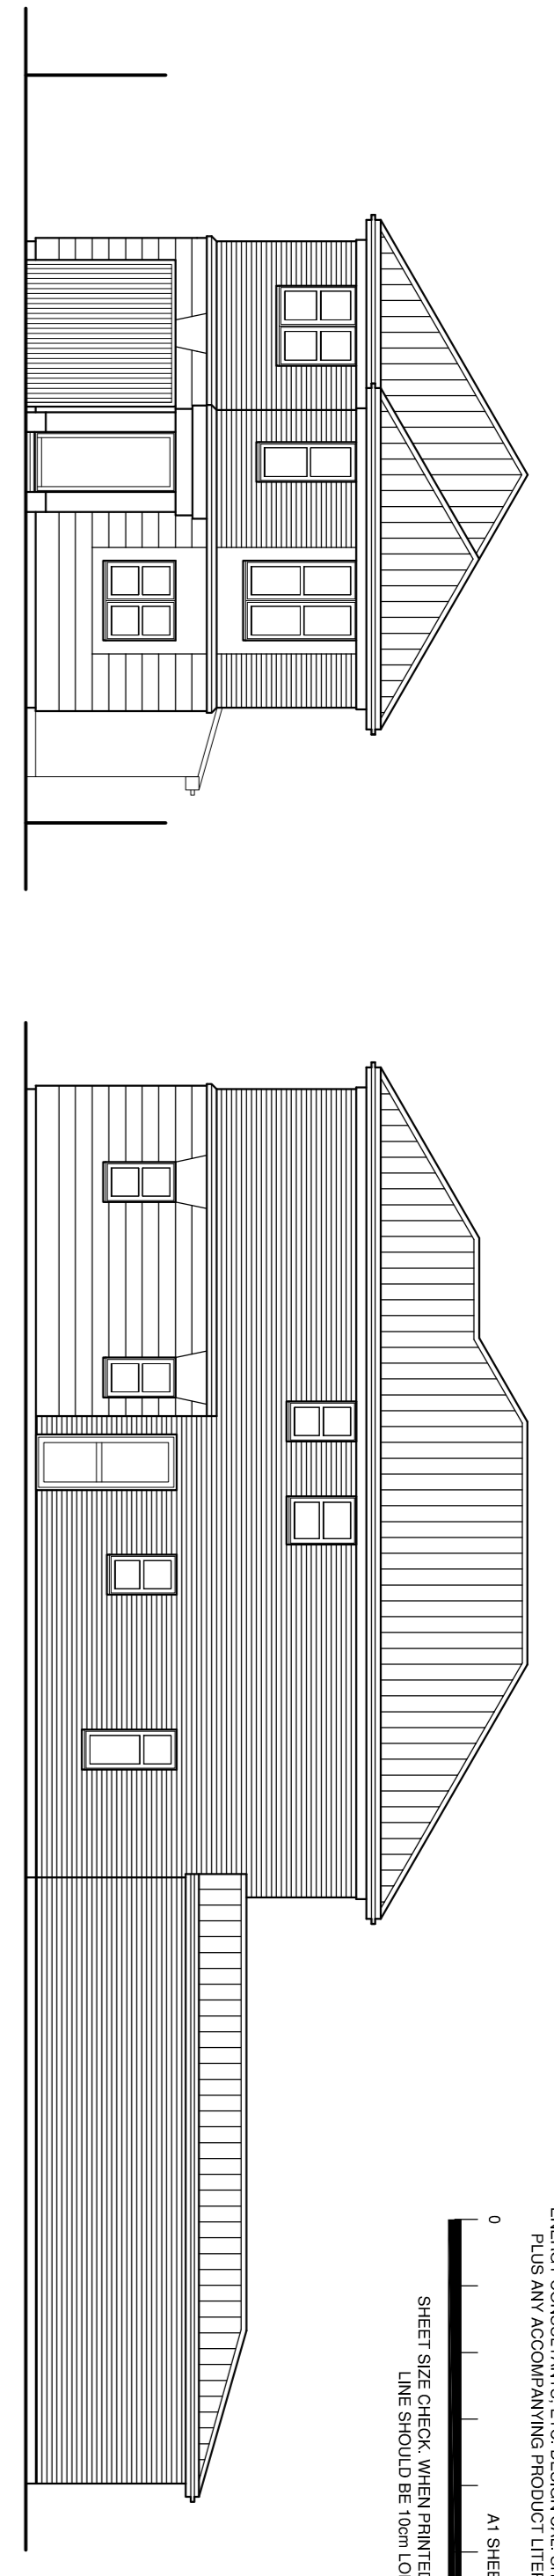


Proposed Front Elevation @ 1:100


Proposed Side Elevation

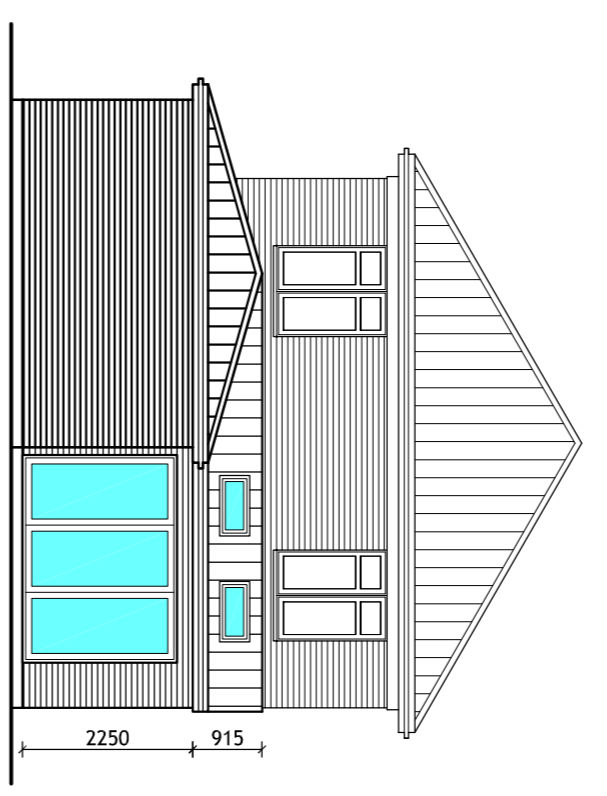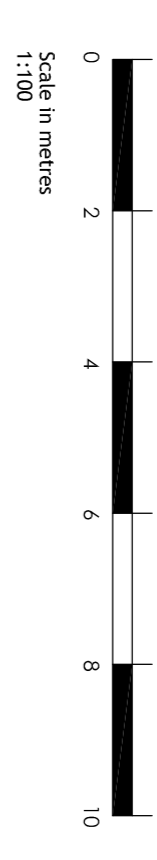


Proposed Rear Elevation

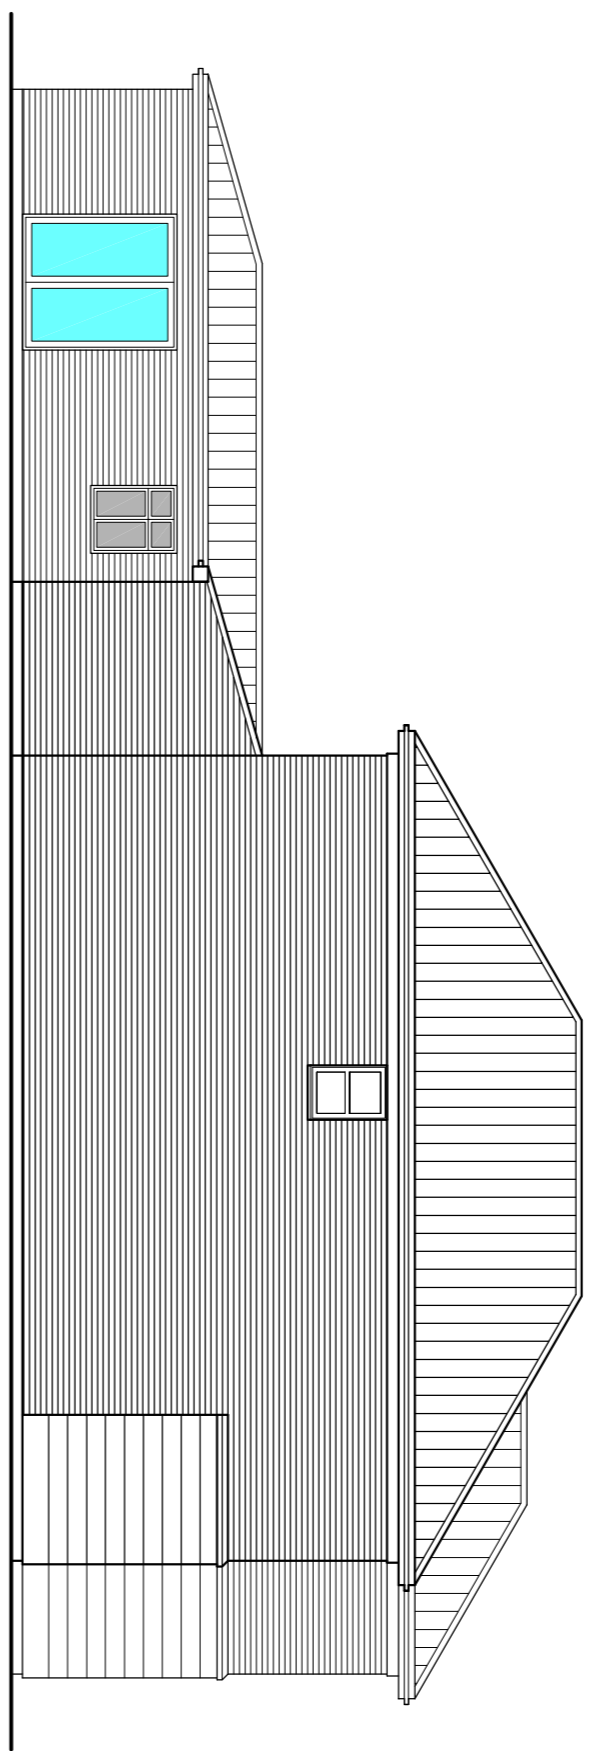


Proposed Side Elevation

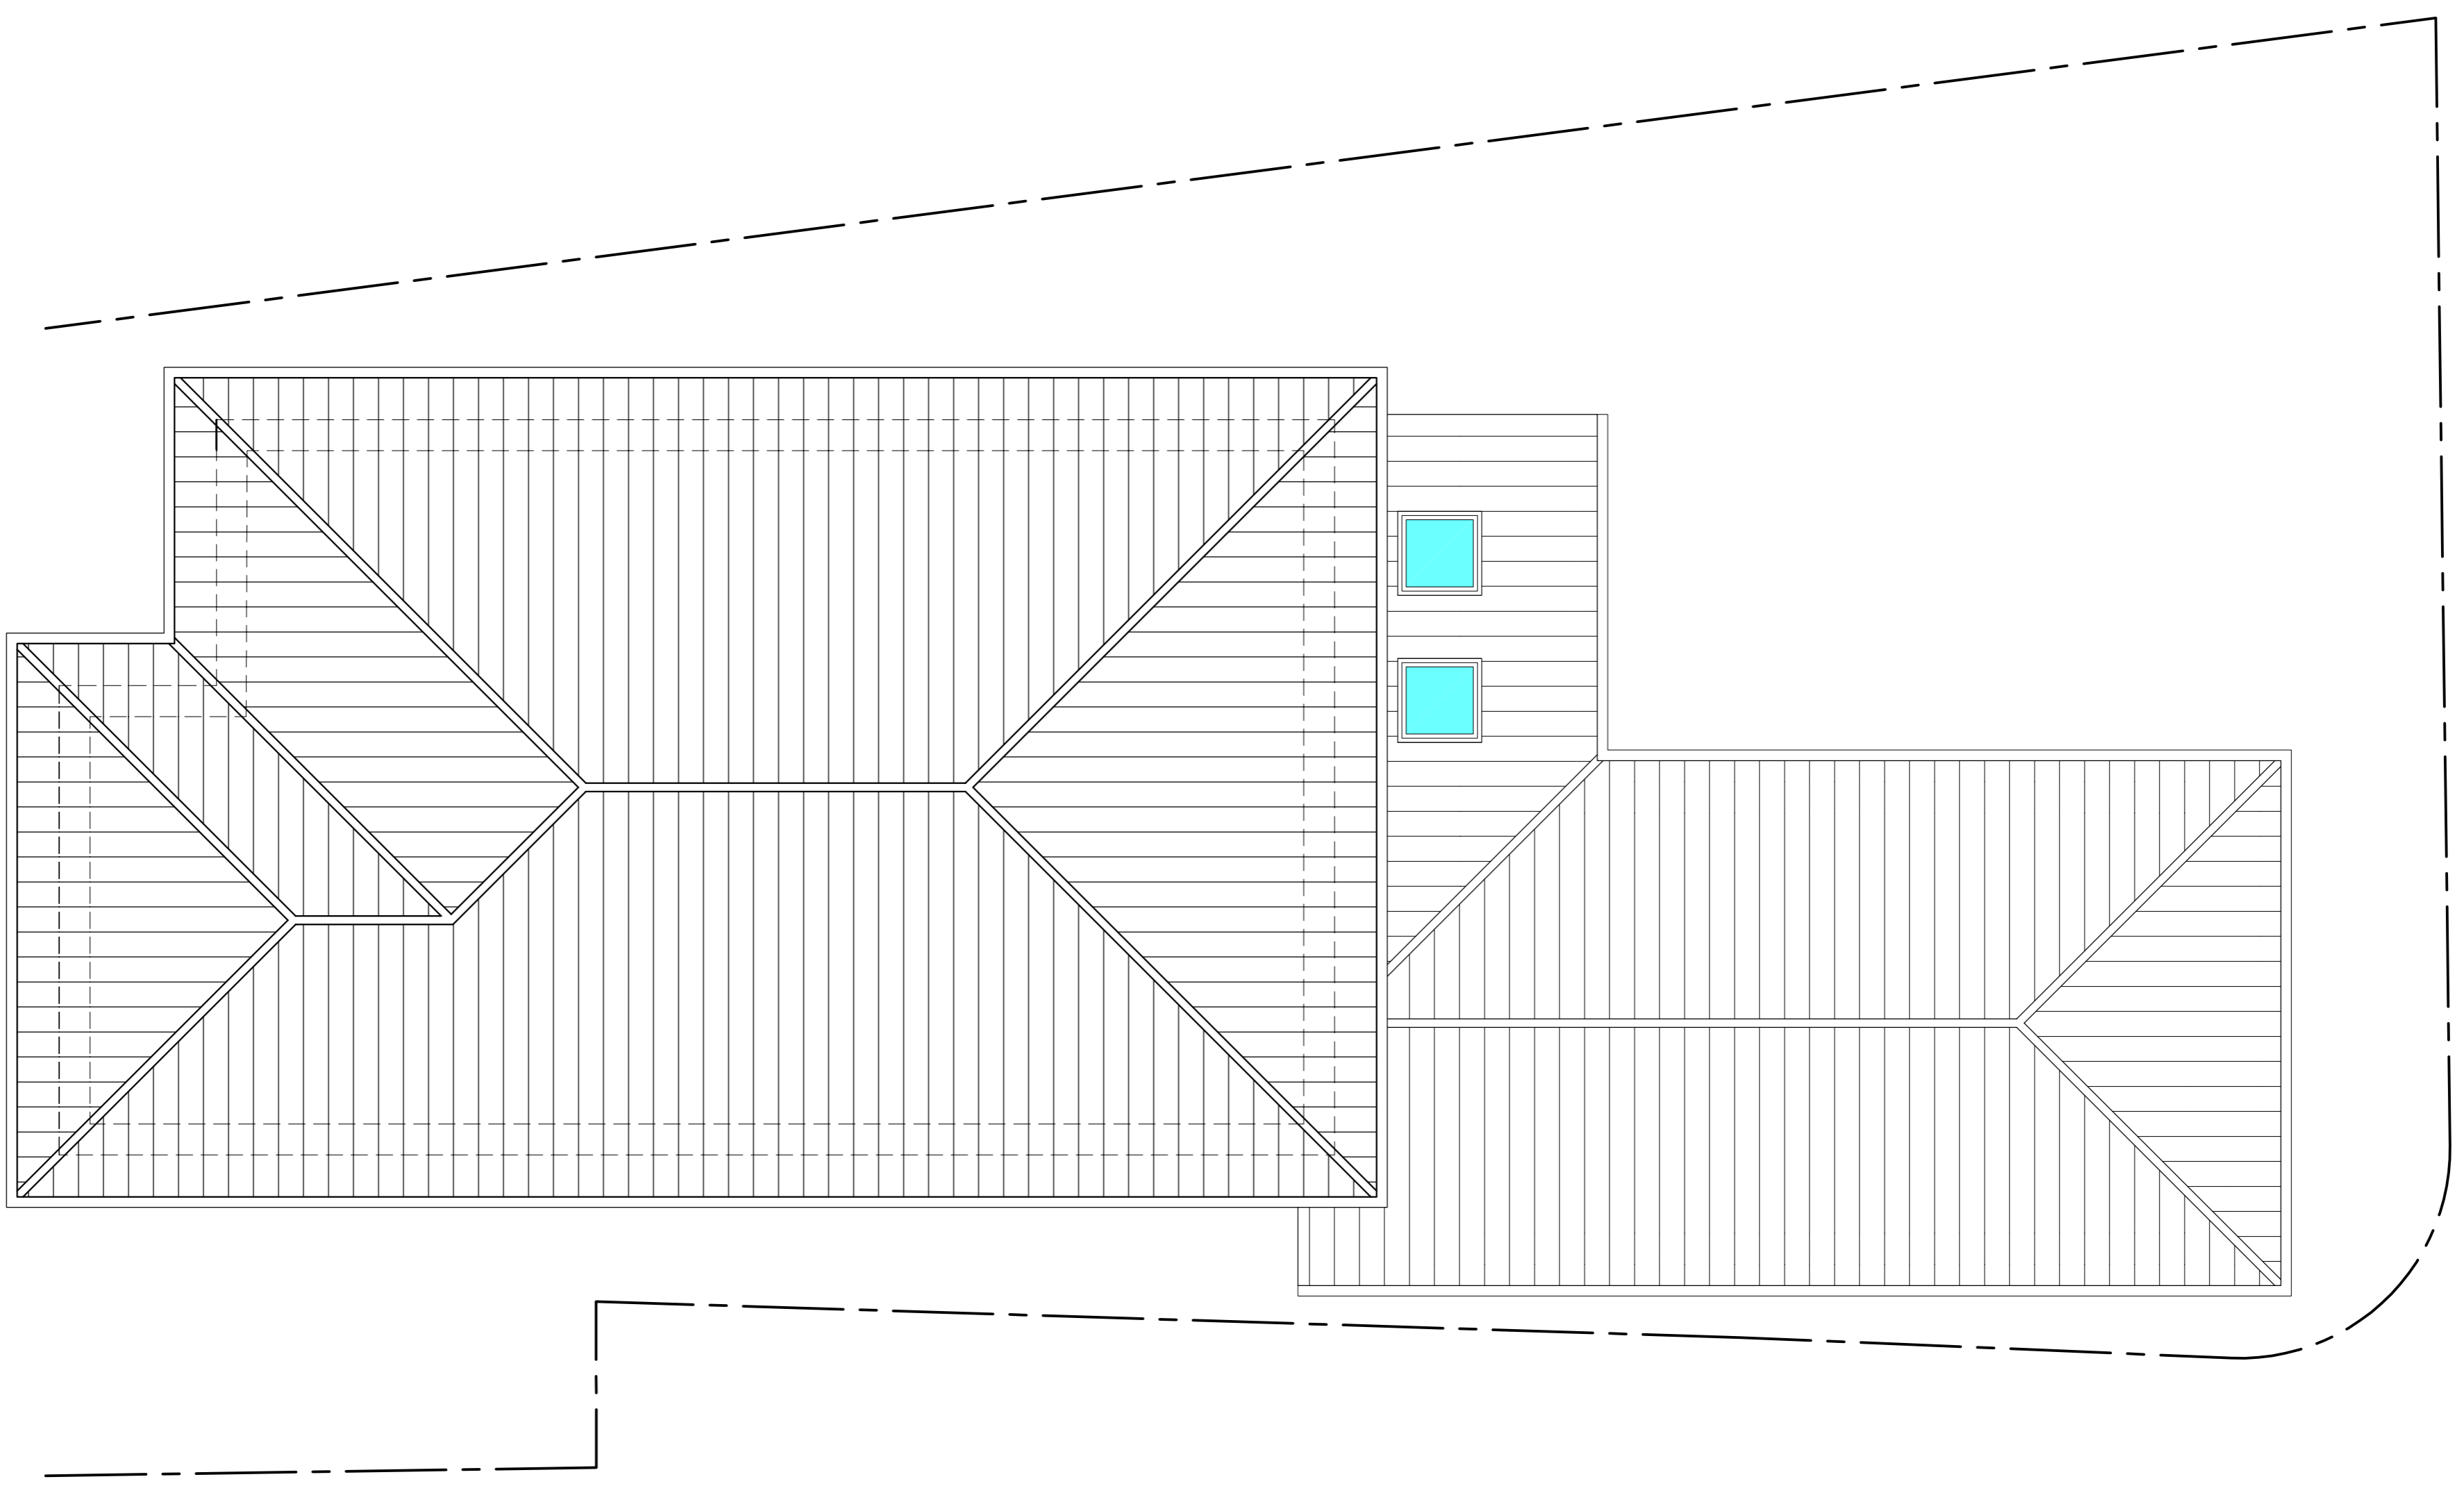

Proposed Roof Plan @ 1:50

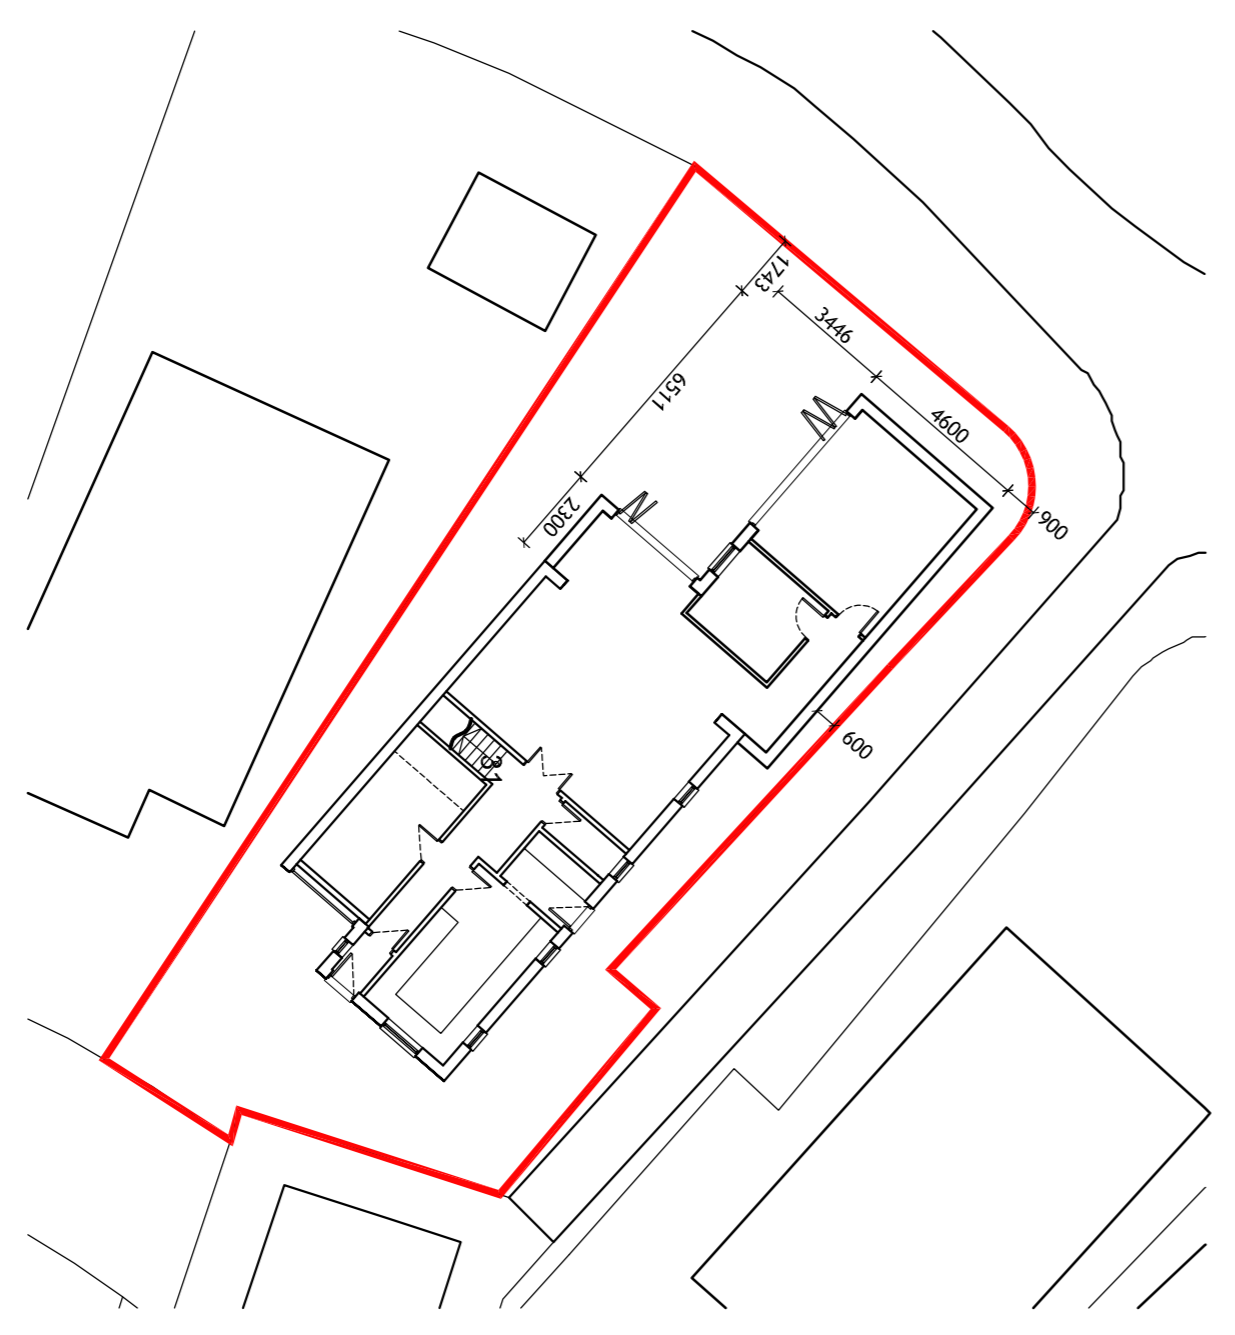

Proposed Block Plan @ 1:200

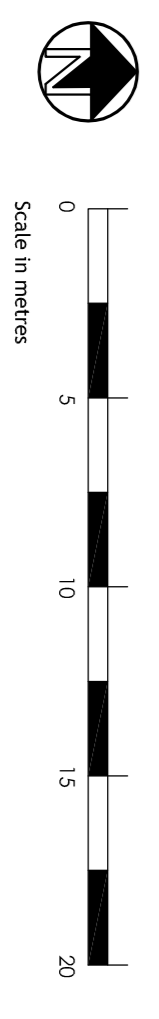

Rev	Amendment	Date
PLANNING		
Client	Mr & Mrs Tipler	
Project	31 Melville Drive Wickford Essex, SS12 9FE	
Title	Proposed Roof, Block Plan & Elevations	
Drawn by:	22-014-04	Rev:
Scale:	@ A1	Date:
	KIL	Feb 22
Architecture-A1 Ltd T: 01277 28211 E: info@architecture-a1.co.uk www.architecture-a1.co.uk		

