



PROPOSED




Elevation to South  
0 1 2 3 4 5m 1:100

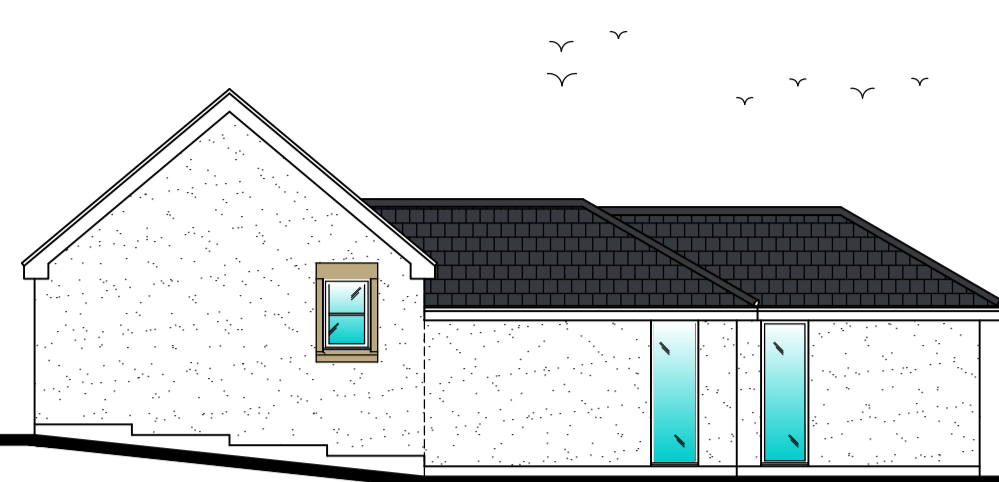


Elevation to West  
0 1 2 3 4 5m 1:100

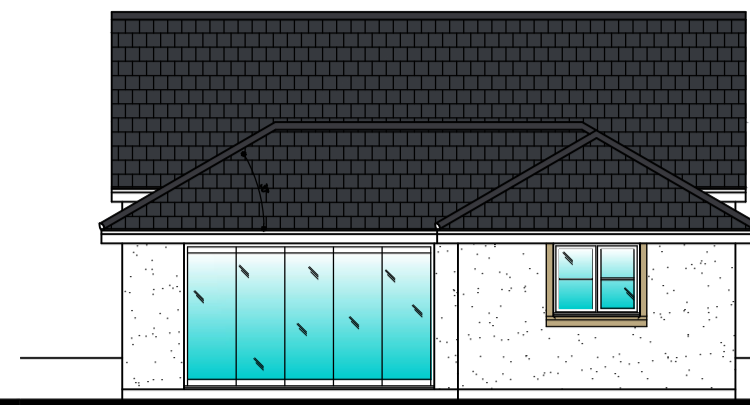


Elevation to North  
0 1 2 3 4 5m 1:100

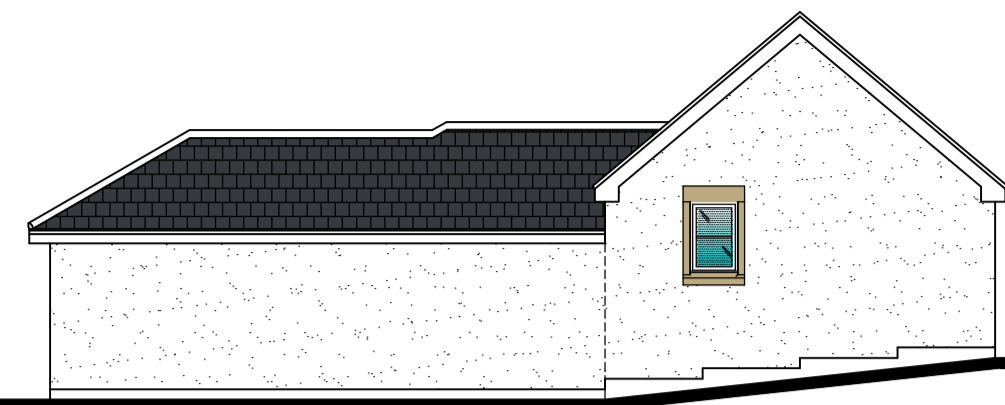


Elevation to East  
0 1 2 3 4 5m 1:100

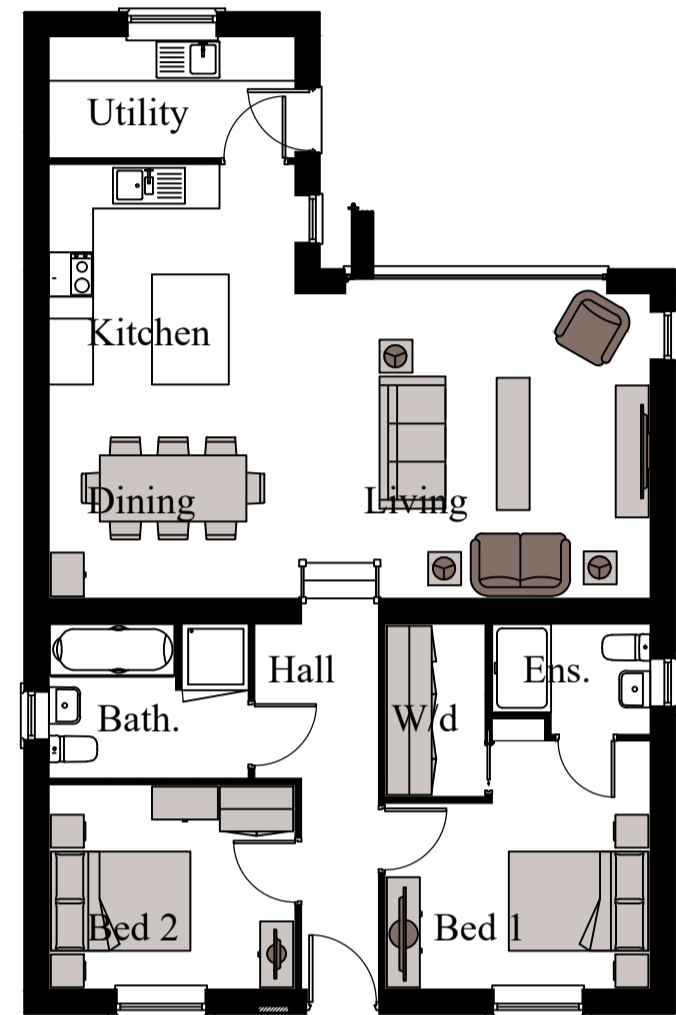

Plan  
0 1 2 3 4 5m 1:100

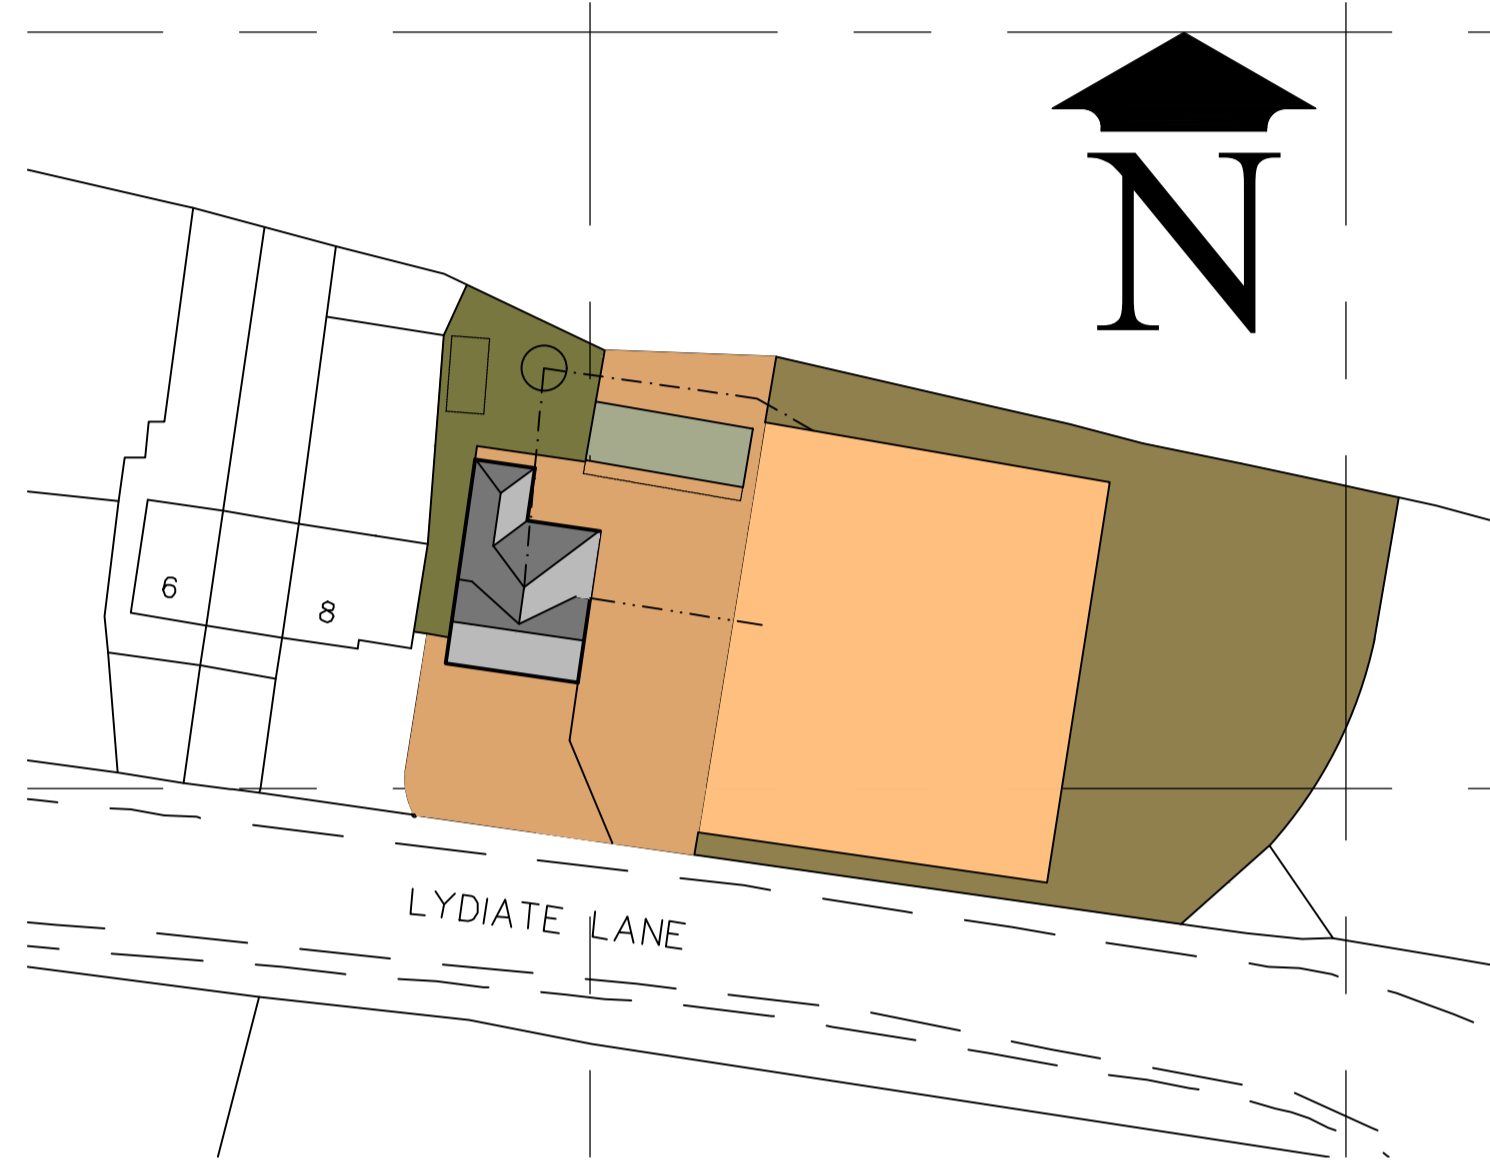

Proposed Site Plan  
0 5 10 15 20 25m 1:500

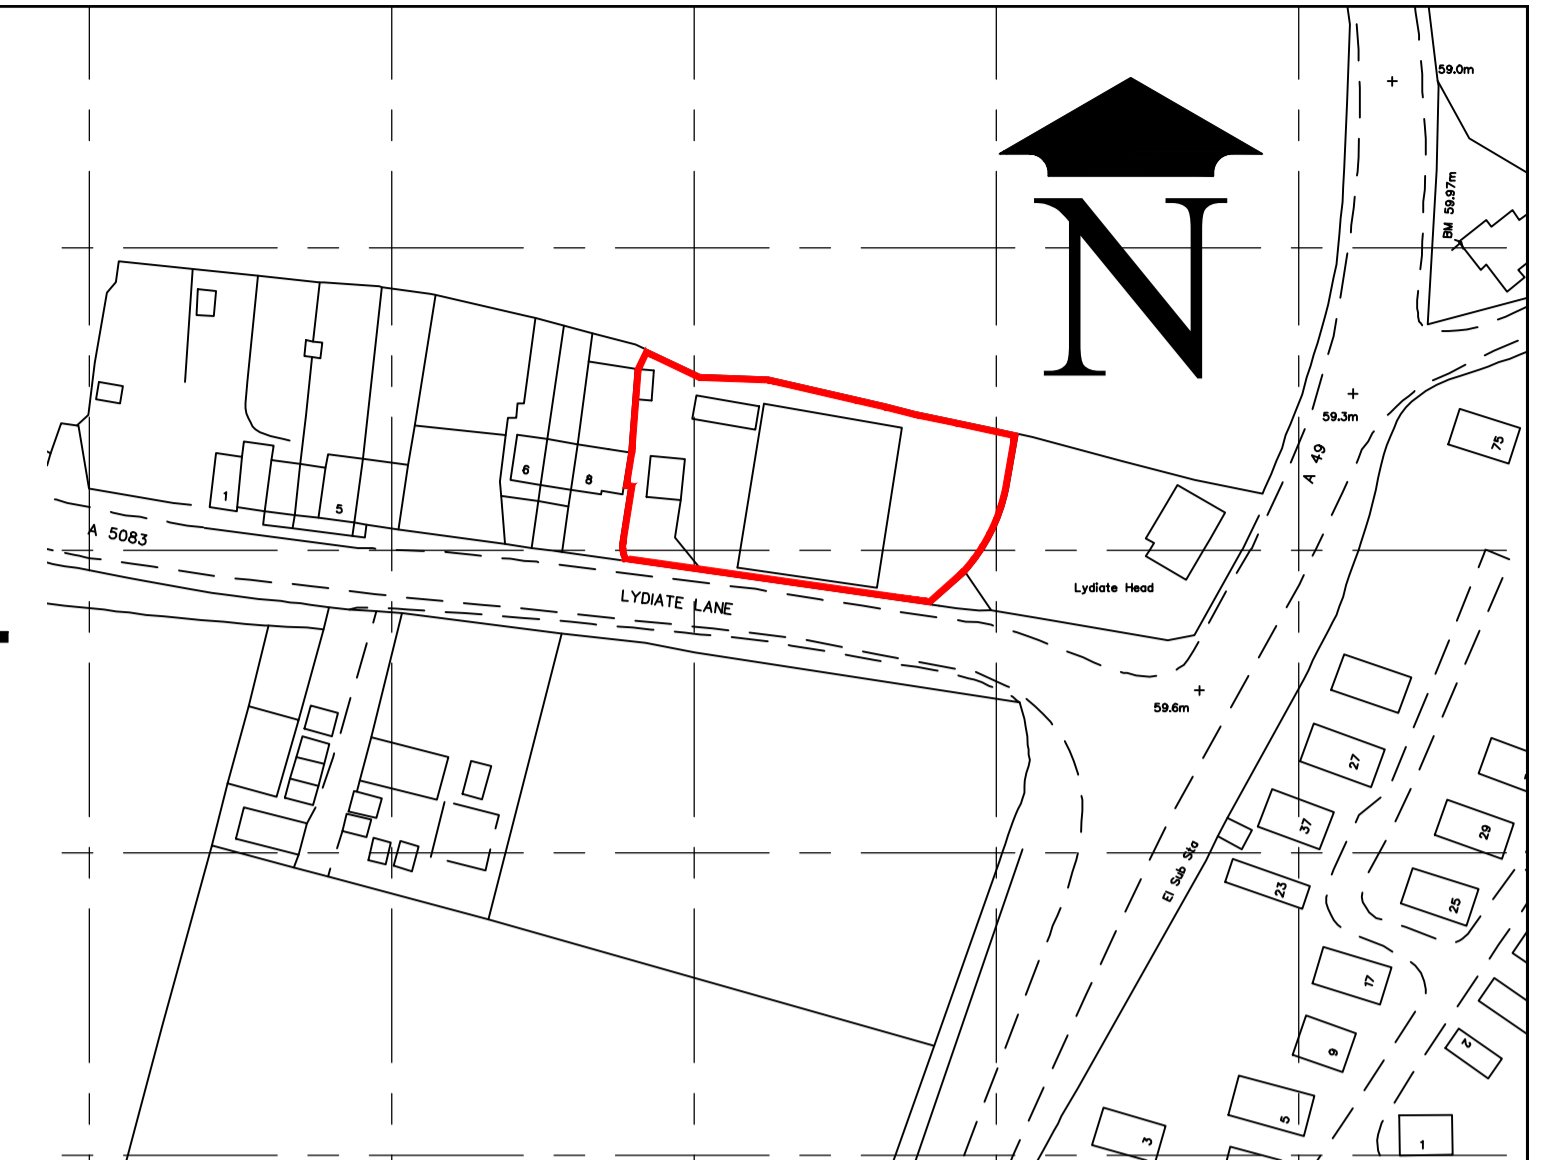


Location Plan  
0 10 20 30 40 50 60m 1:1250


EXISTING




Elevation to South  
0 1 2 3 4 5m 1:100

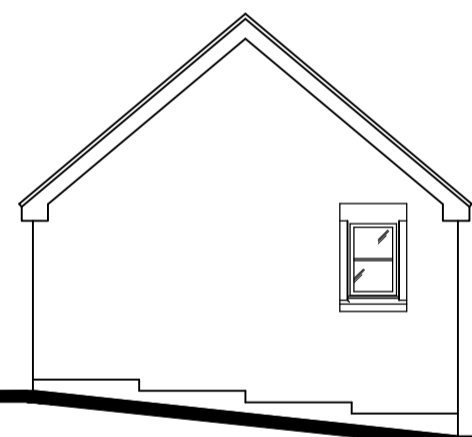


Elevation to West  
0 1 2 3 4 5m 1:100

 


Elevation to North  
0 1 2 3 4 5m 1:100

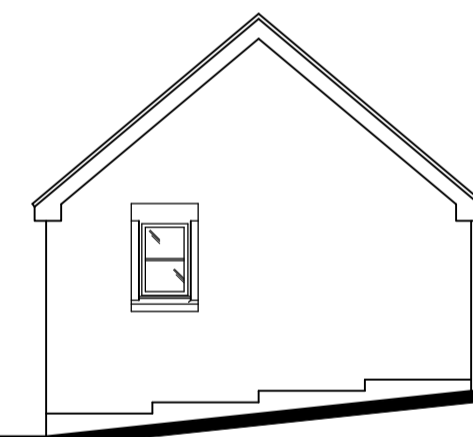

Elevation to East  
0 1 2 3 4 5m 1:100

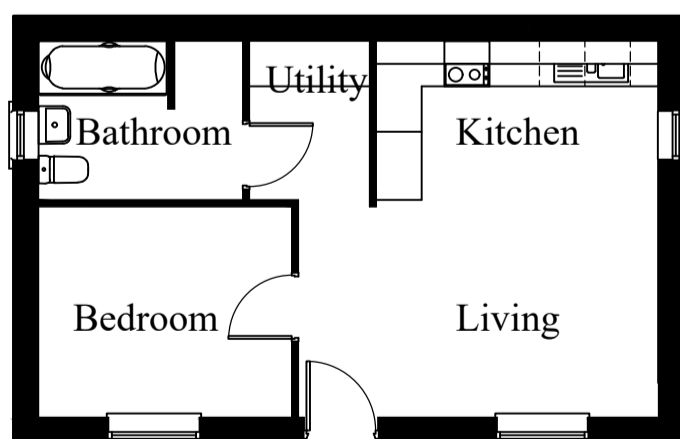

Plan  
0 1 2 3 4 5m 1:100

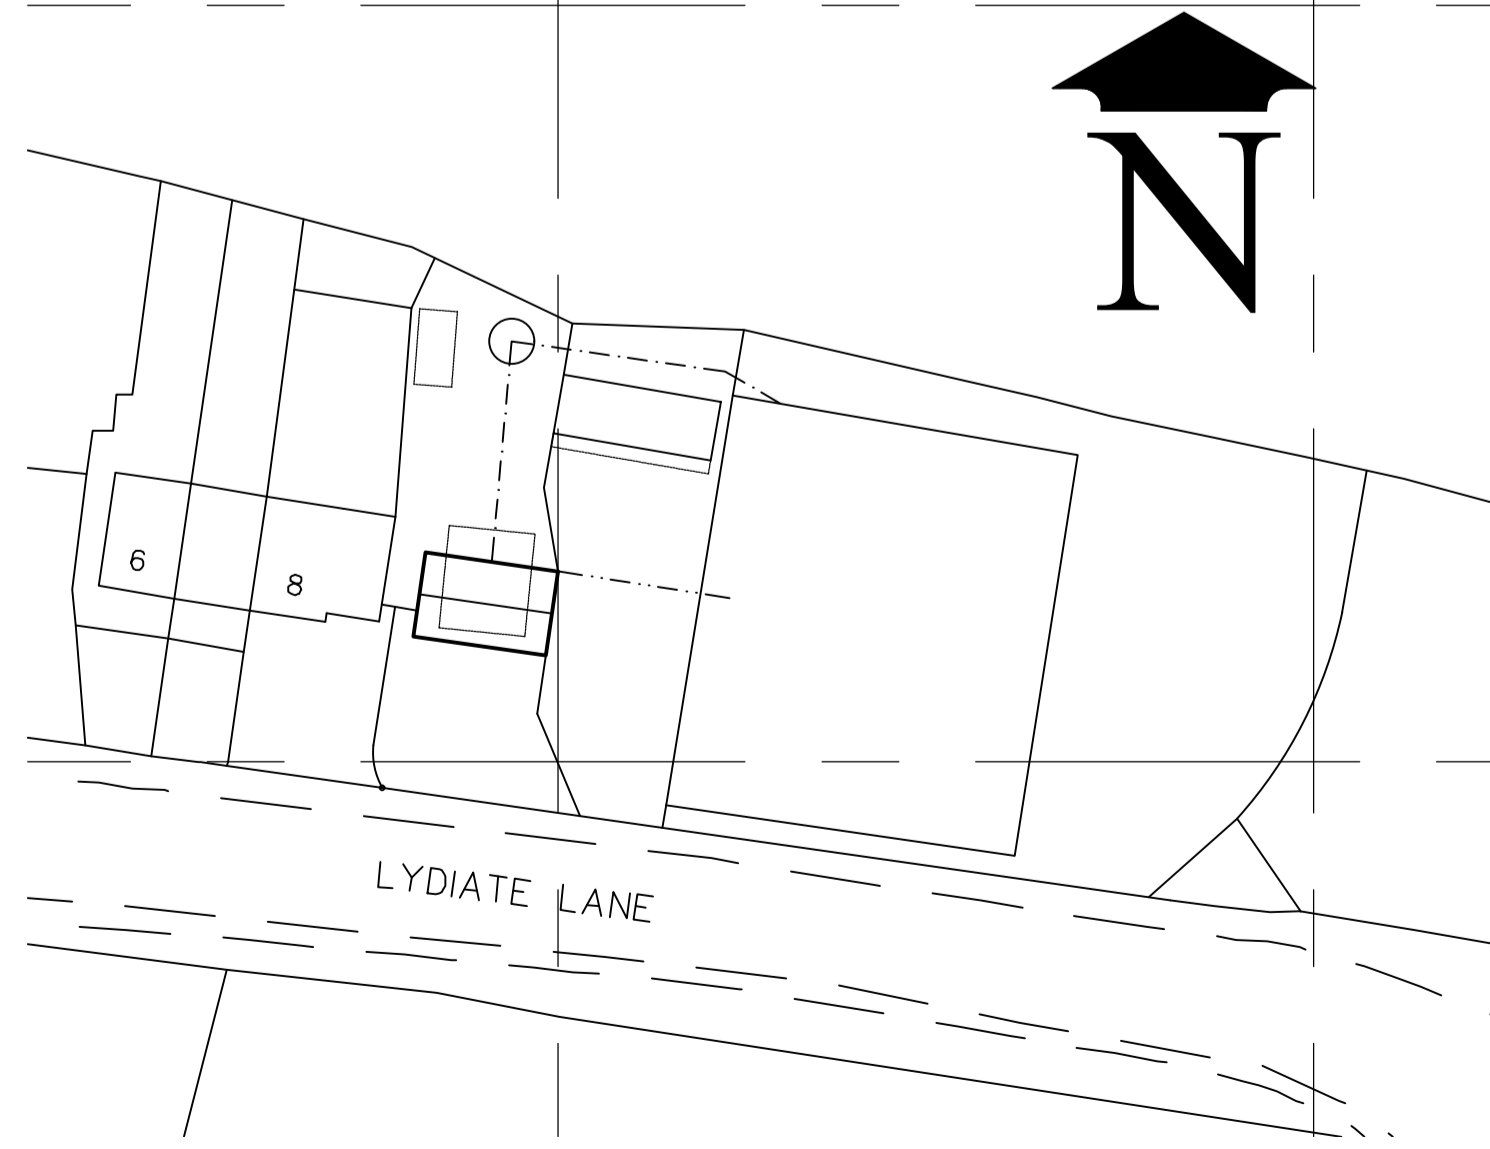

Existing Site Plan  
0 5 10 15 20 25m 1:500



www.SWIFT BUILDING DESIGN.co.uk

104 Mossy Lea Road  
Wrightington  
Wigan  
Lancashire  
WN6 9RD T:07966 406501 E:chris@swiftbuildingdesign.co.uk



Project  
Proposed Pitched Roof to Dwelling, Land to East  
of 8 Lydiate Lane, Leyland, Lancashire  
PR25 5SA

Drawn CJW	Date 05/21	Scales @ A1 1:100	Drawing No. 1 of 1 189/PL/02
--------------	---------------	----------------------	---------------------------------