
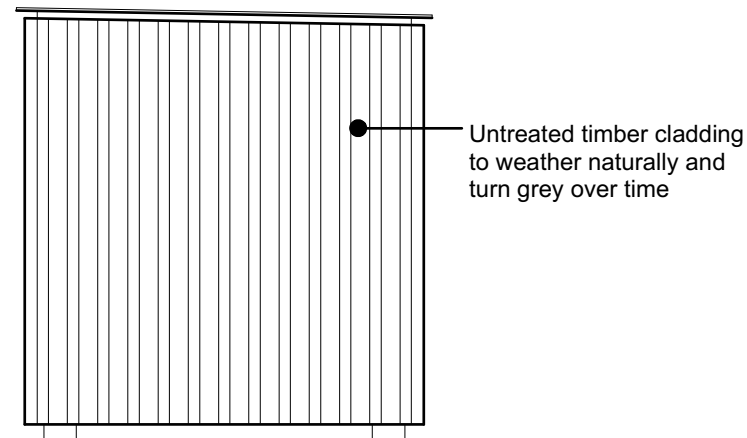



1 PROPOSED SIDE ELEVATION
Scale: 1:50

2 PROPOSED FRONT ELEVATION
Scale: 1:50

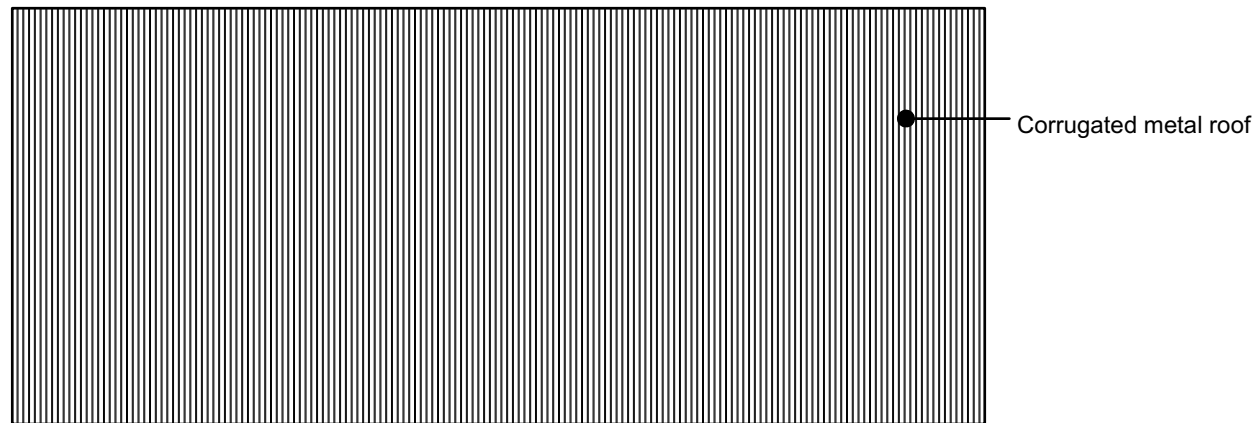

4 PROPOSED ROOF PLAN
Scale: 1:50

3 PROPOSED REAR ELEVATION
Scale: 1:50

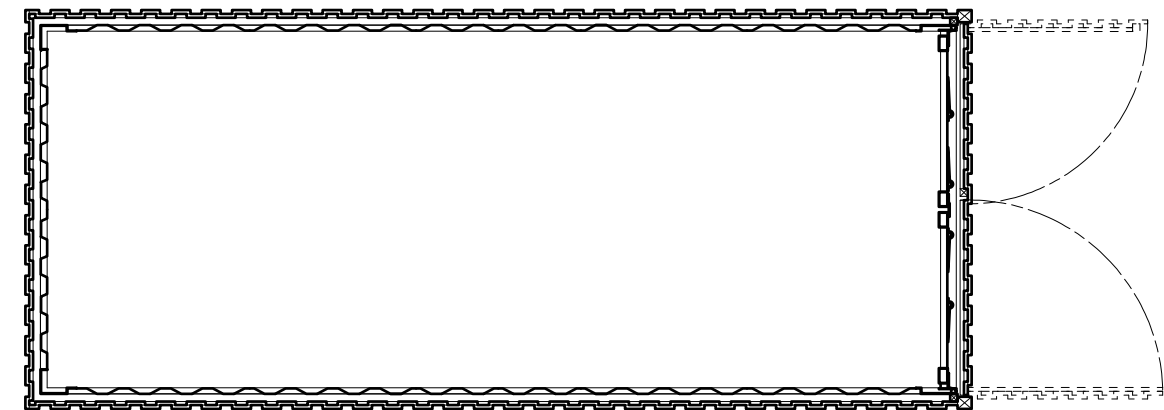

5 PROPOSED FLOOR PLAN
Scale: 1:50

Notes:



REVISION	DATE	AMENDMENT

ANY ORDINANCE SURVEY DATA USED IS BASED UPON THE ORDINANCE SURVEY MAP WITH THE SANCTION OF THE CONTROLLER OF H.M. STATONERY OFFICE. CROWN COPYRIGHT RESERVED. ORDINANCE SURVEY LICENCE NUMBER LG0151. NO RESPONSIBILITY CAN BE TAKEN FOR ANY RELIANCE BASED ON THE INFORMATION CONTAINED HEREIN.



SURVEYORS | PLANNERS | ARCHITECTS
LONGLANDS, HOLKHAM ESTATE, WELLS-NEXT-THE-SEA, NORFOLK, NR23 1SH
Phone (01328) 854400 E-mail post@sworders.com

SCHEME:
**CONVERTED SHIPPING CONTAINER
HOLKHAM GREEN, NR21**

TITLE:
**PROPOSED GARDEN SHED
PLANS & ELEVATIONS**

PAPER SIZE: A3L © Copyright 2022, Sworders. All rights reserved. The contents of this drawing remain the sole property of Sworders and must not be copied or reproduced without prior permission.

SCALE: 1:50	DRAWN BY: RB 09/02/2022	CHECKED BY: RM
-------------	-------------------------	----------------

CLIENT NO. BOO2966	DRAWING No. 221540-PL-100	REVISION
------------------------------	-------------------------------------	----------