




Notes:

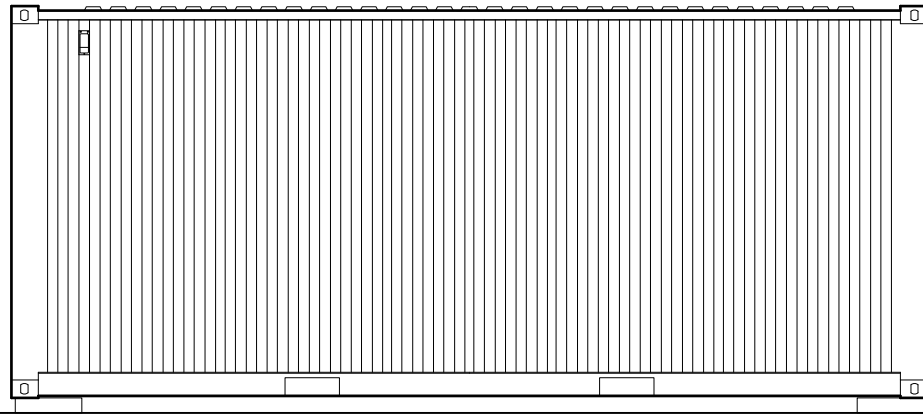


1 **EXISTING SIDE ELEVATION**
Scale: 1:50

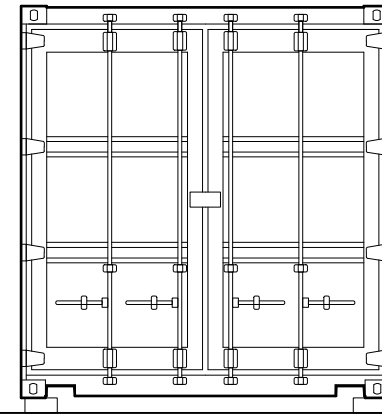


2 **EXISTING FRONT ELEVATION**
Scale: 1:50

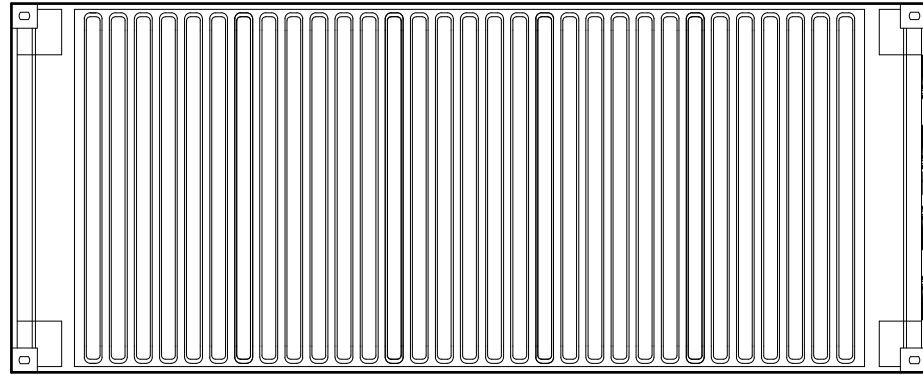

4 **EXISTING ROOF PLAN**
Scale: 1:50

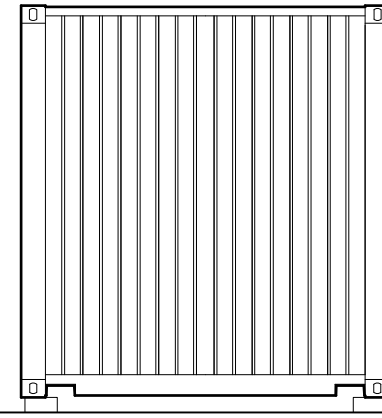

3 **EXISTING REAR ELEVATION**
Scale: 1:50

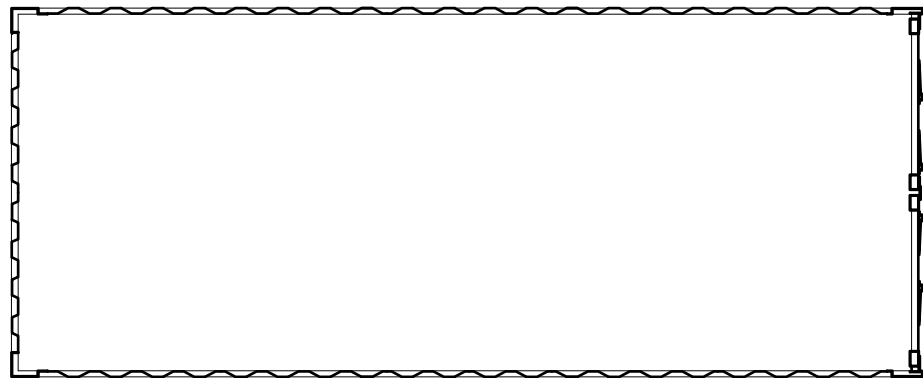

5 **EXISTING FLOOR PLAN**
Scale: 1:50



REVISION	DATE	AMENDMENT

ANY ORDNANCE SURVEY DATA USED IS BASED UPON THE ORDNANCE SURVEY MAP WITH THE SANCTION OF THE CONTROLLER OF H.M. STATONERY OFFICE. CROWN COPYRIGHT RESERVED. ORDNANCE SURVEY LICENCE NUMBER LD0151. NO RESPONSIBILITY CAN BE TAKEN FOR ANY RELIANCE BASED ON THE INFORMATION CONTAINED HEREIN.



SURVEYORS | PLANNERS | ARCHITECTS
LONGLANDS, HOLKHAM ESTATE, WELLS-NEXT-THE-SEA, NORFOLK, NR23 1SH
Phone (01328) 854400 E-mail post@sworders.com

SCHEME:
**CONVERTED SHIPPING CONTAINER
HOLKHAM GREEN, NR21**

TITLE:
**EXISTING SHIPPING CONTAINER
PLANS & ELEVATIONS**

PAPER SIZE: A3L © Copyright 2022, Sworders. All rights reserved. The contents of this drawing remain the sole property of Sworders and must not be copied or reproduced without prior permission.

SCALE: 1:50	DRAWN BY: RB 09/02/2022	CHECKED BY: RM
-------------	-------------------------	----------------

CLIENT NO. BOO2966	DRAWING No. 221540-PL-010	REVISION
--------------------	---------------------------	----------