


5 SOUTH ELEVATION
1 : 100




3 WEST ELEVATION
1 : 100



1 02 FIRST FLOOR
1 : 100

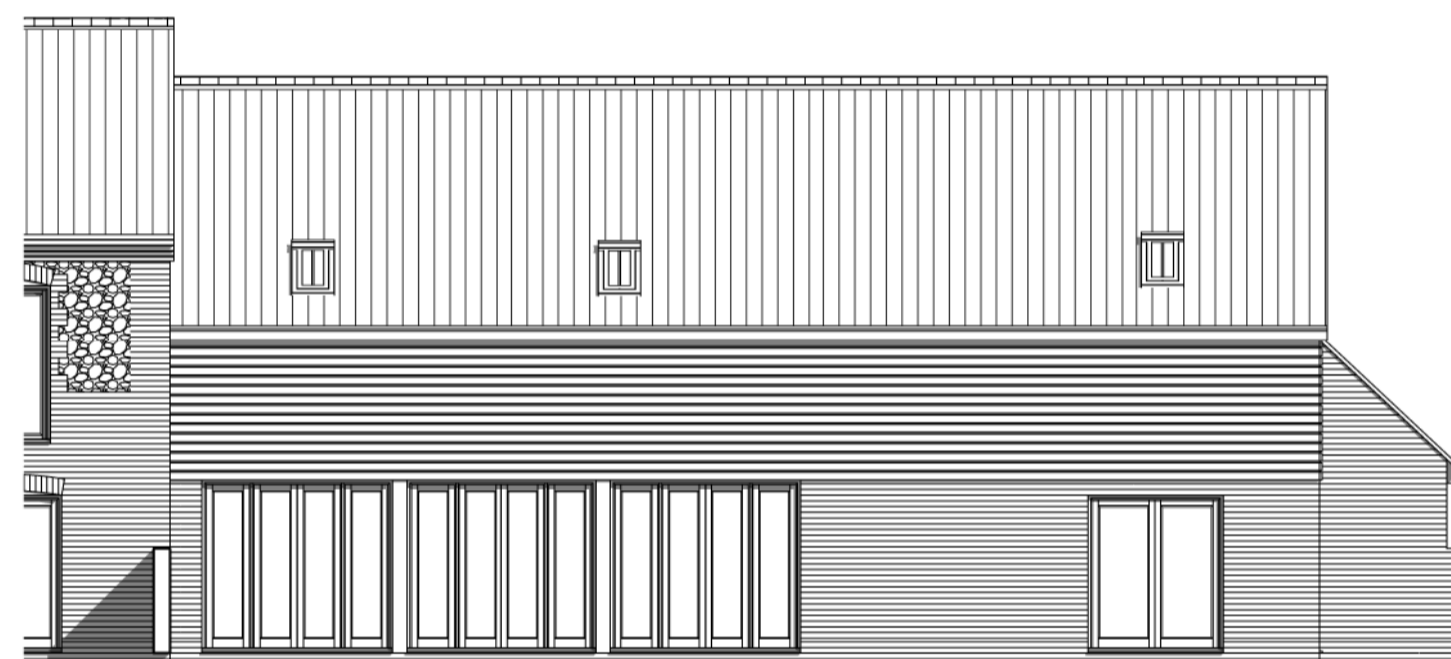


4 NORTH ELEVATION
1 : 100

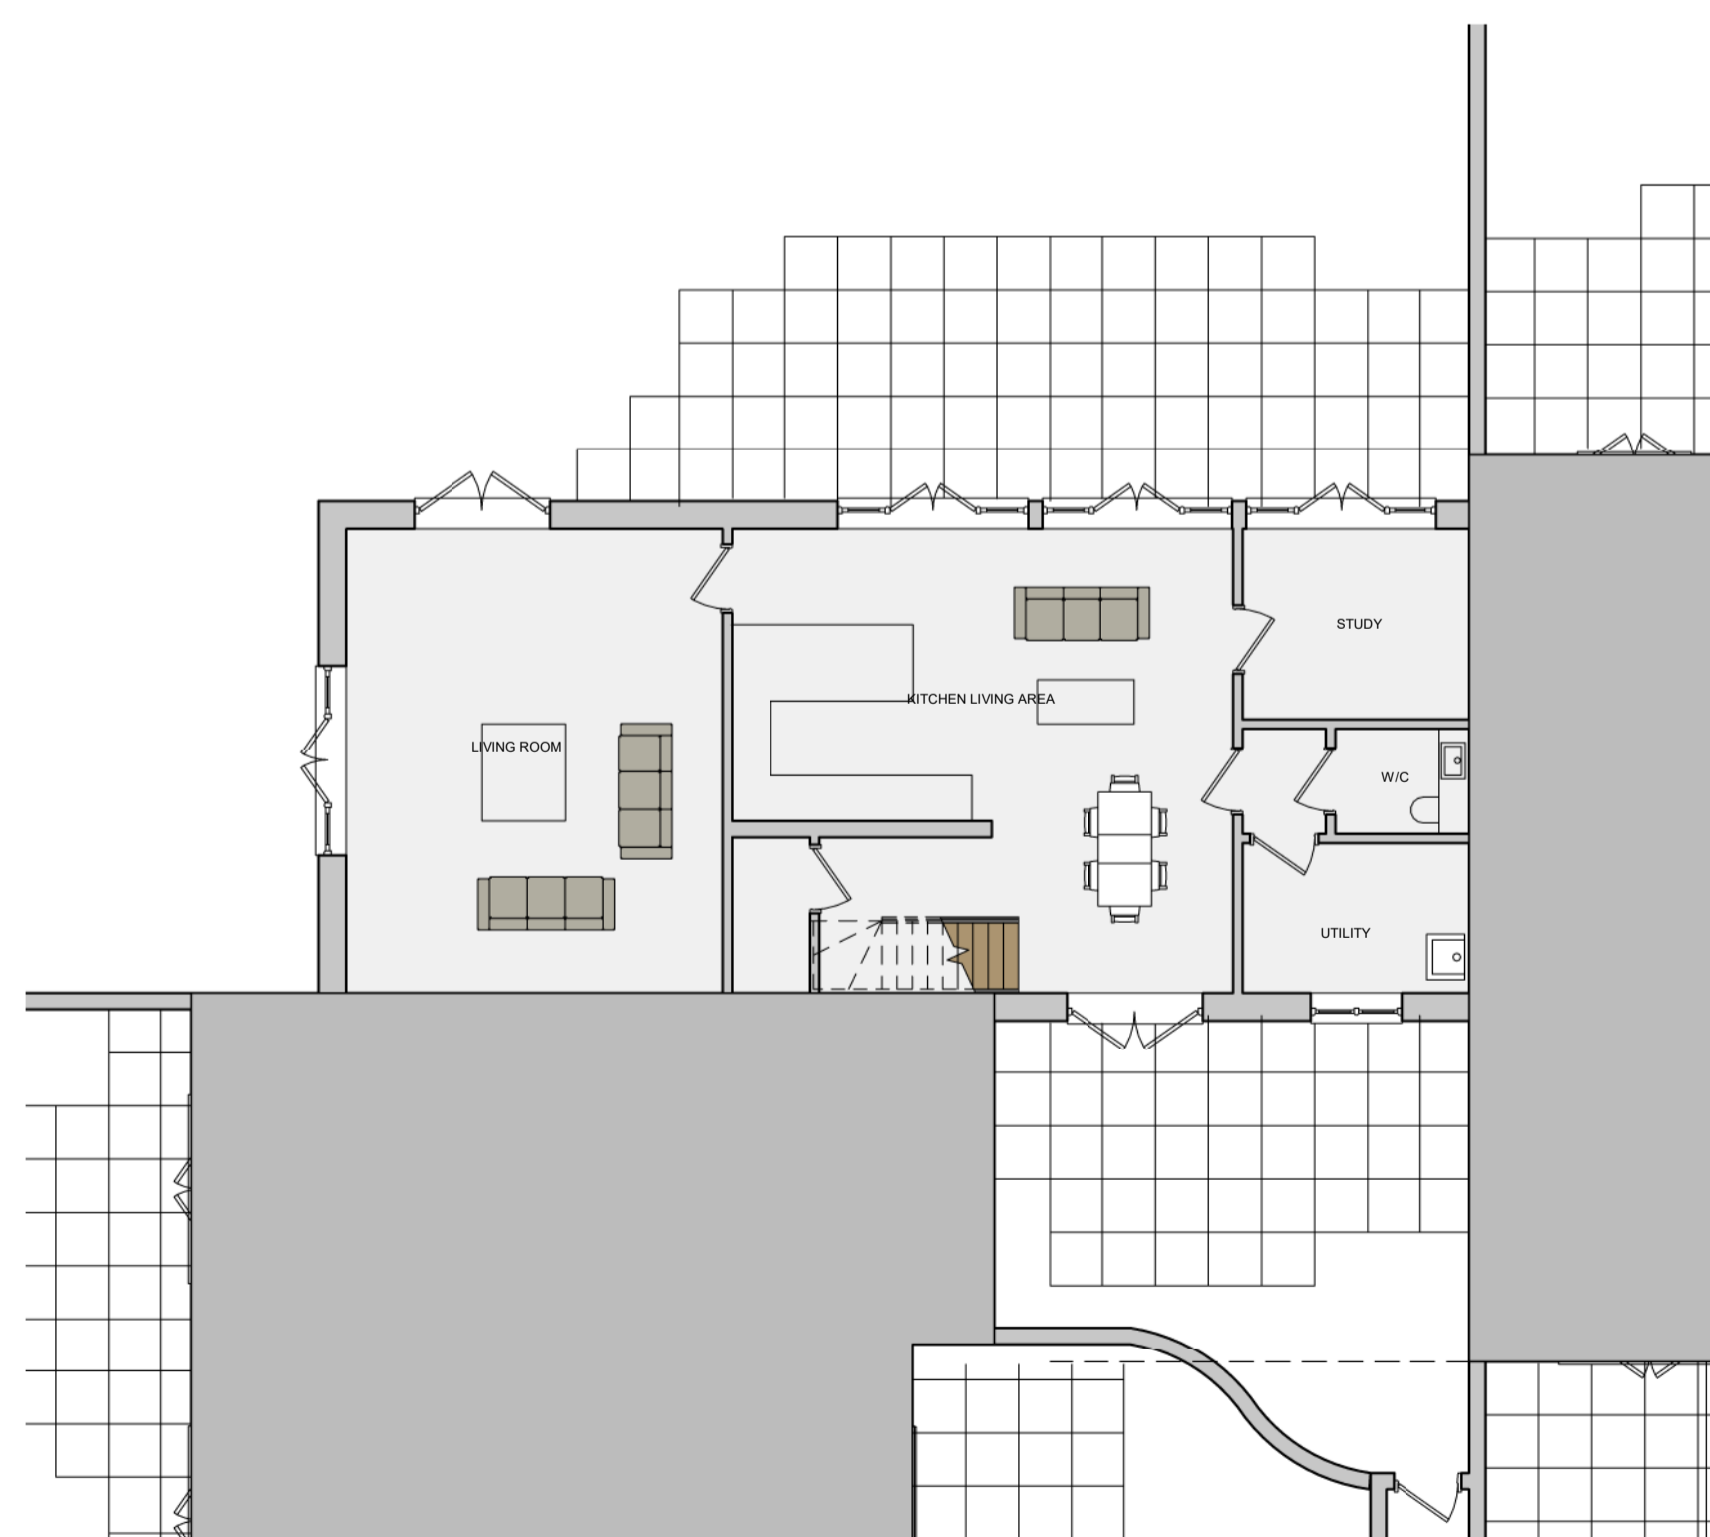

2 00 GROUND FLOOR
1 : 100



6 EAST ELEVATION
1 : 100

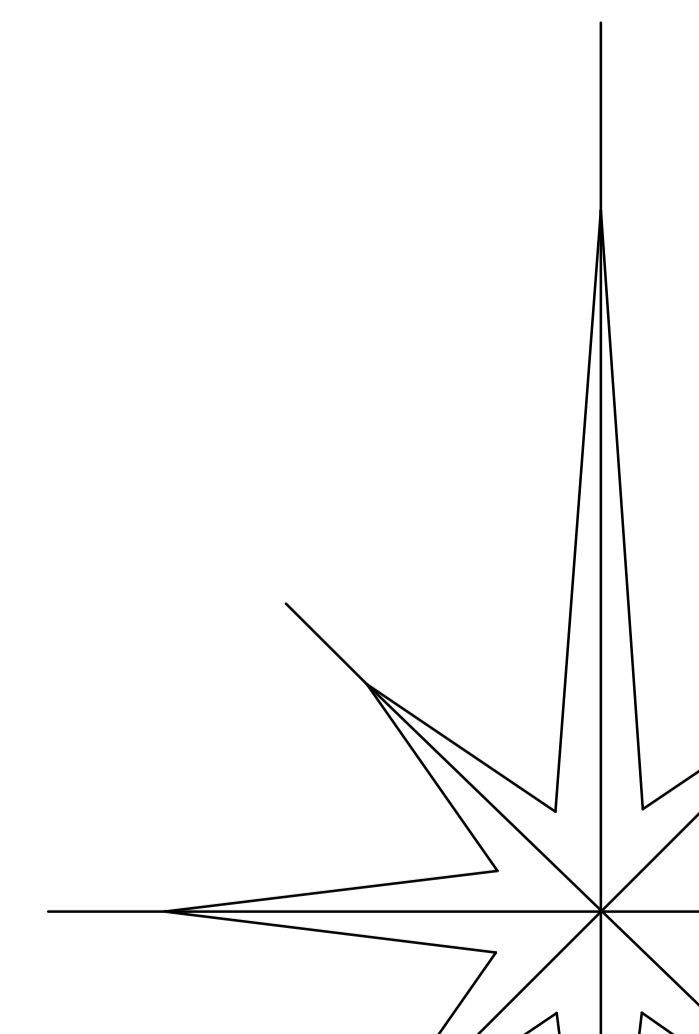

www.mulberryhomesnorfolk.co.uk

OFFICE BUILDING BARONS HALL FARM
BARONS HALL LANE FAKENHAM
NORFOLK NR21 8HB
TELEPHONE - 07979 997355
e-mail - jonathan@mulberryholdings.co.uk

PROPOSED CONVERSION OF UNIT 4
ABBAY FARM, ALBY

ALL PLANS ELEVATIONS AND SECTIONS
AS PROPOSED FOR UNIT 4

Client MHN LTD

Date 01/03/2021

Drawn by JJD

Project number 00011

D14.2-00014

Scale 1 : 100