


**1** SITE PLAN  
1 : 200

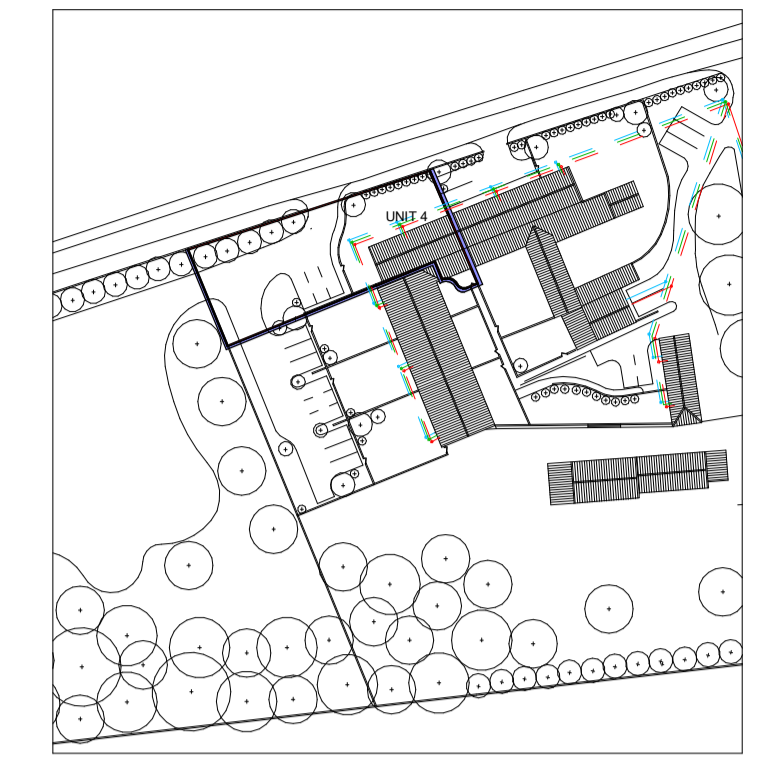

**2** LOCATION PLAN  
1 : 1250

Project Status



[www.mulberryhomesnorfolk.co.uk](http://www.mulberryhomesnorfolk.co.uk)

OFFICE BUILDING BARONS HALL FARM  
BARONS HALL LANE FAKENHAM  
NORFOLK NR21 8HB  
TELEPHONE - 07979 997355  
e-mail - jonathan@mulberryholdings.co.uk

PROPOSED CONVERSION OF UNIT 4 TO  
RESIDENTIAL AT ABBEY FARM, ALBY,  
NR11

SITE PLAN UNIT 4

|                |            |
|----------------|------------|
| Client         | MHN LTD    |
| Date           | 07/07/2020 |
| Drawn by       | JJD        |
| Project number | 00011      |

D2.1-00011

Scale As indicated