




Proposed Plot 1 Ground Floor Plan @ 1:50

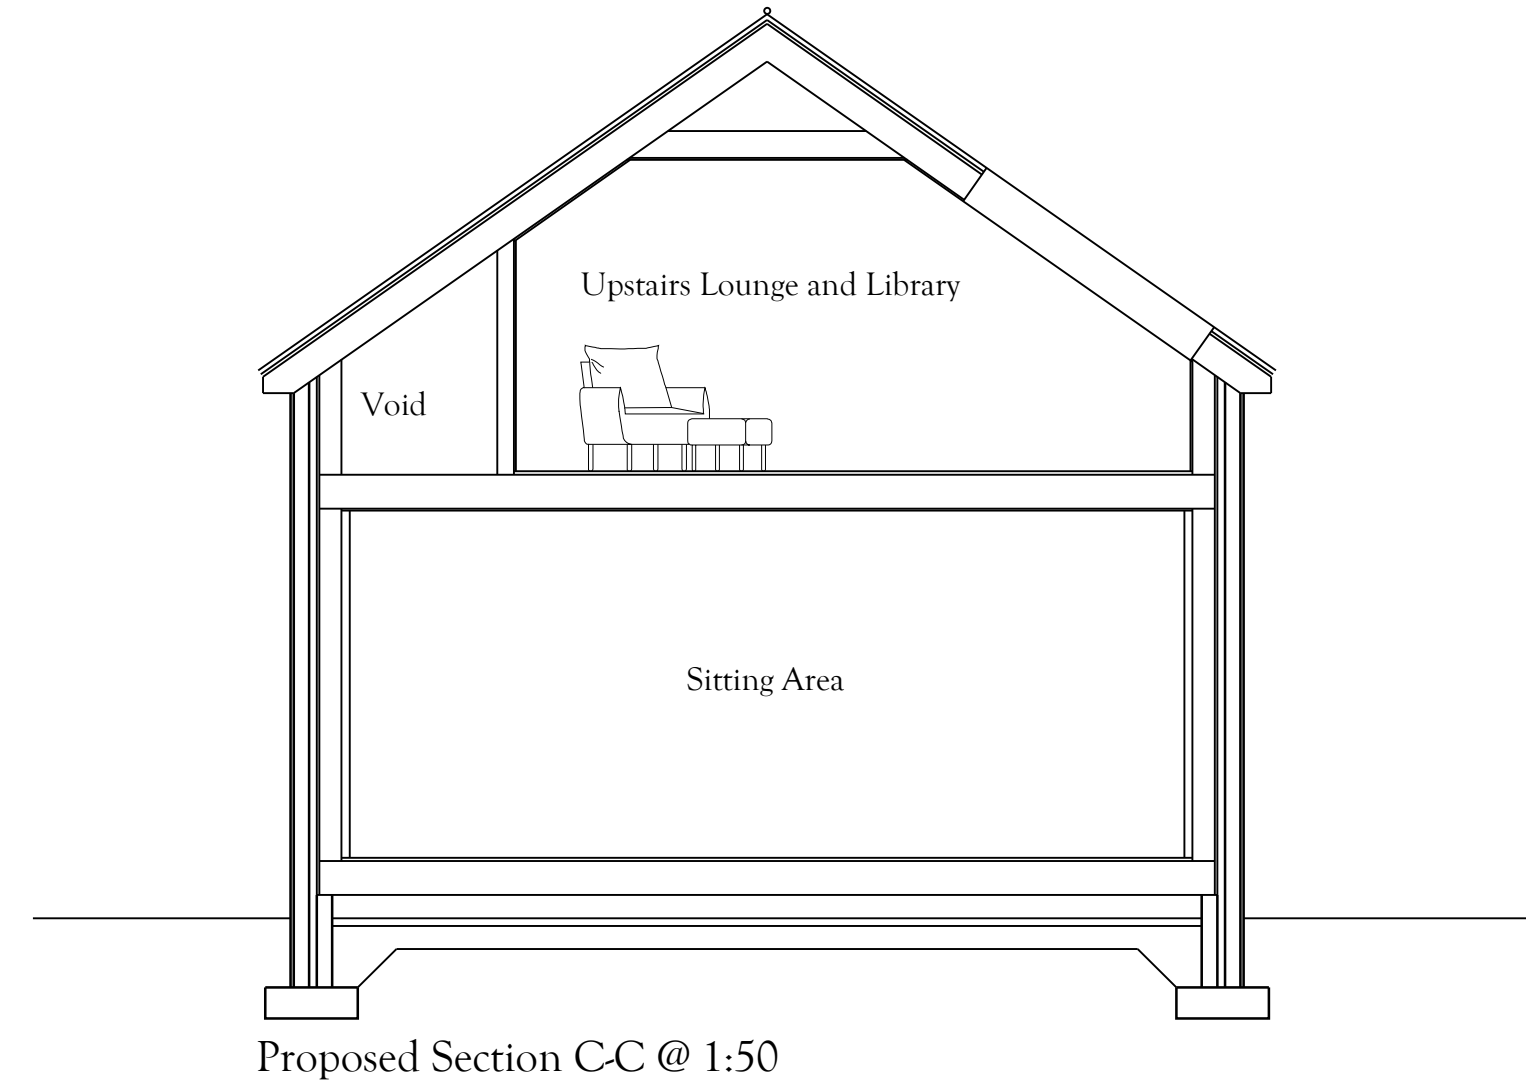


Proposed Section C-C @ 1:50

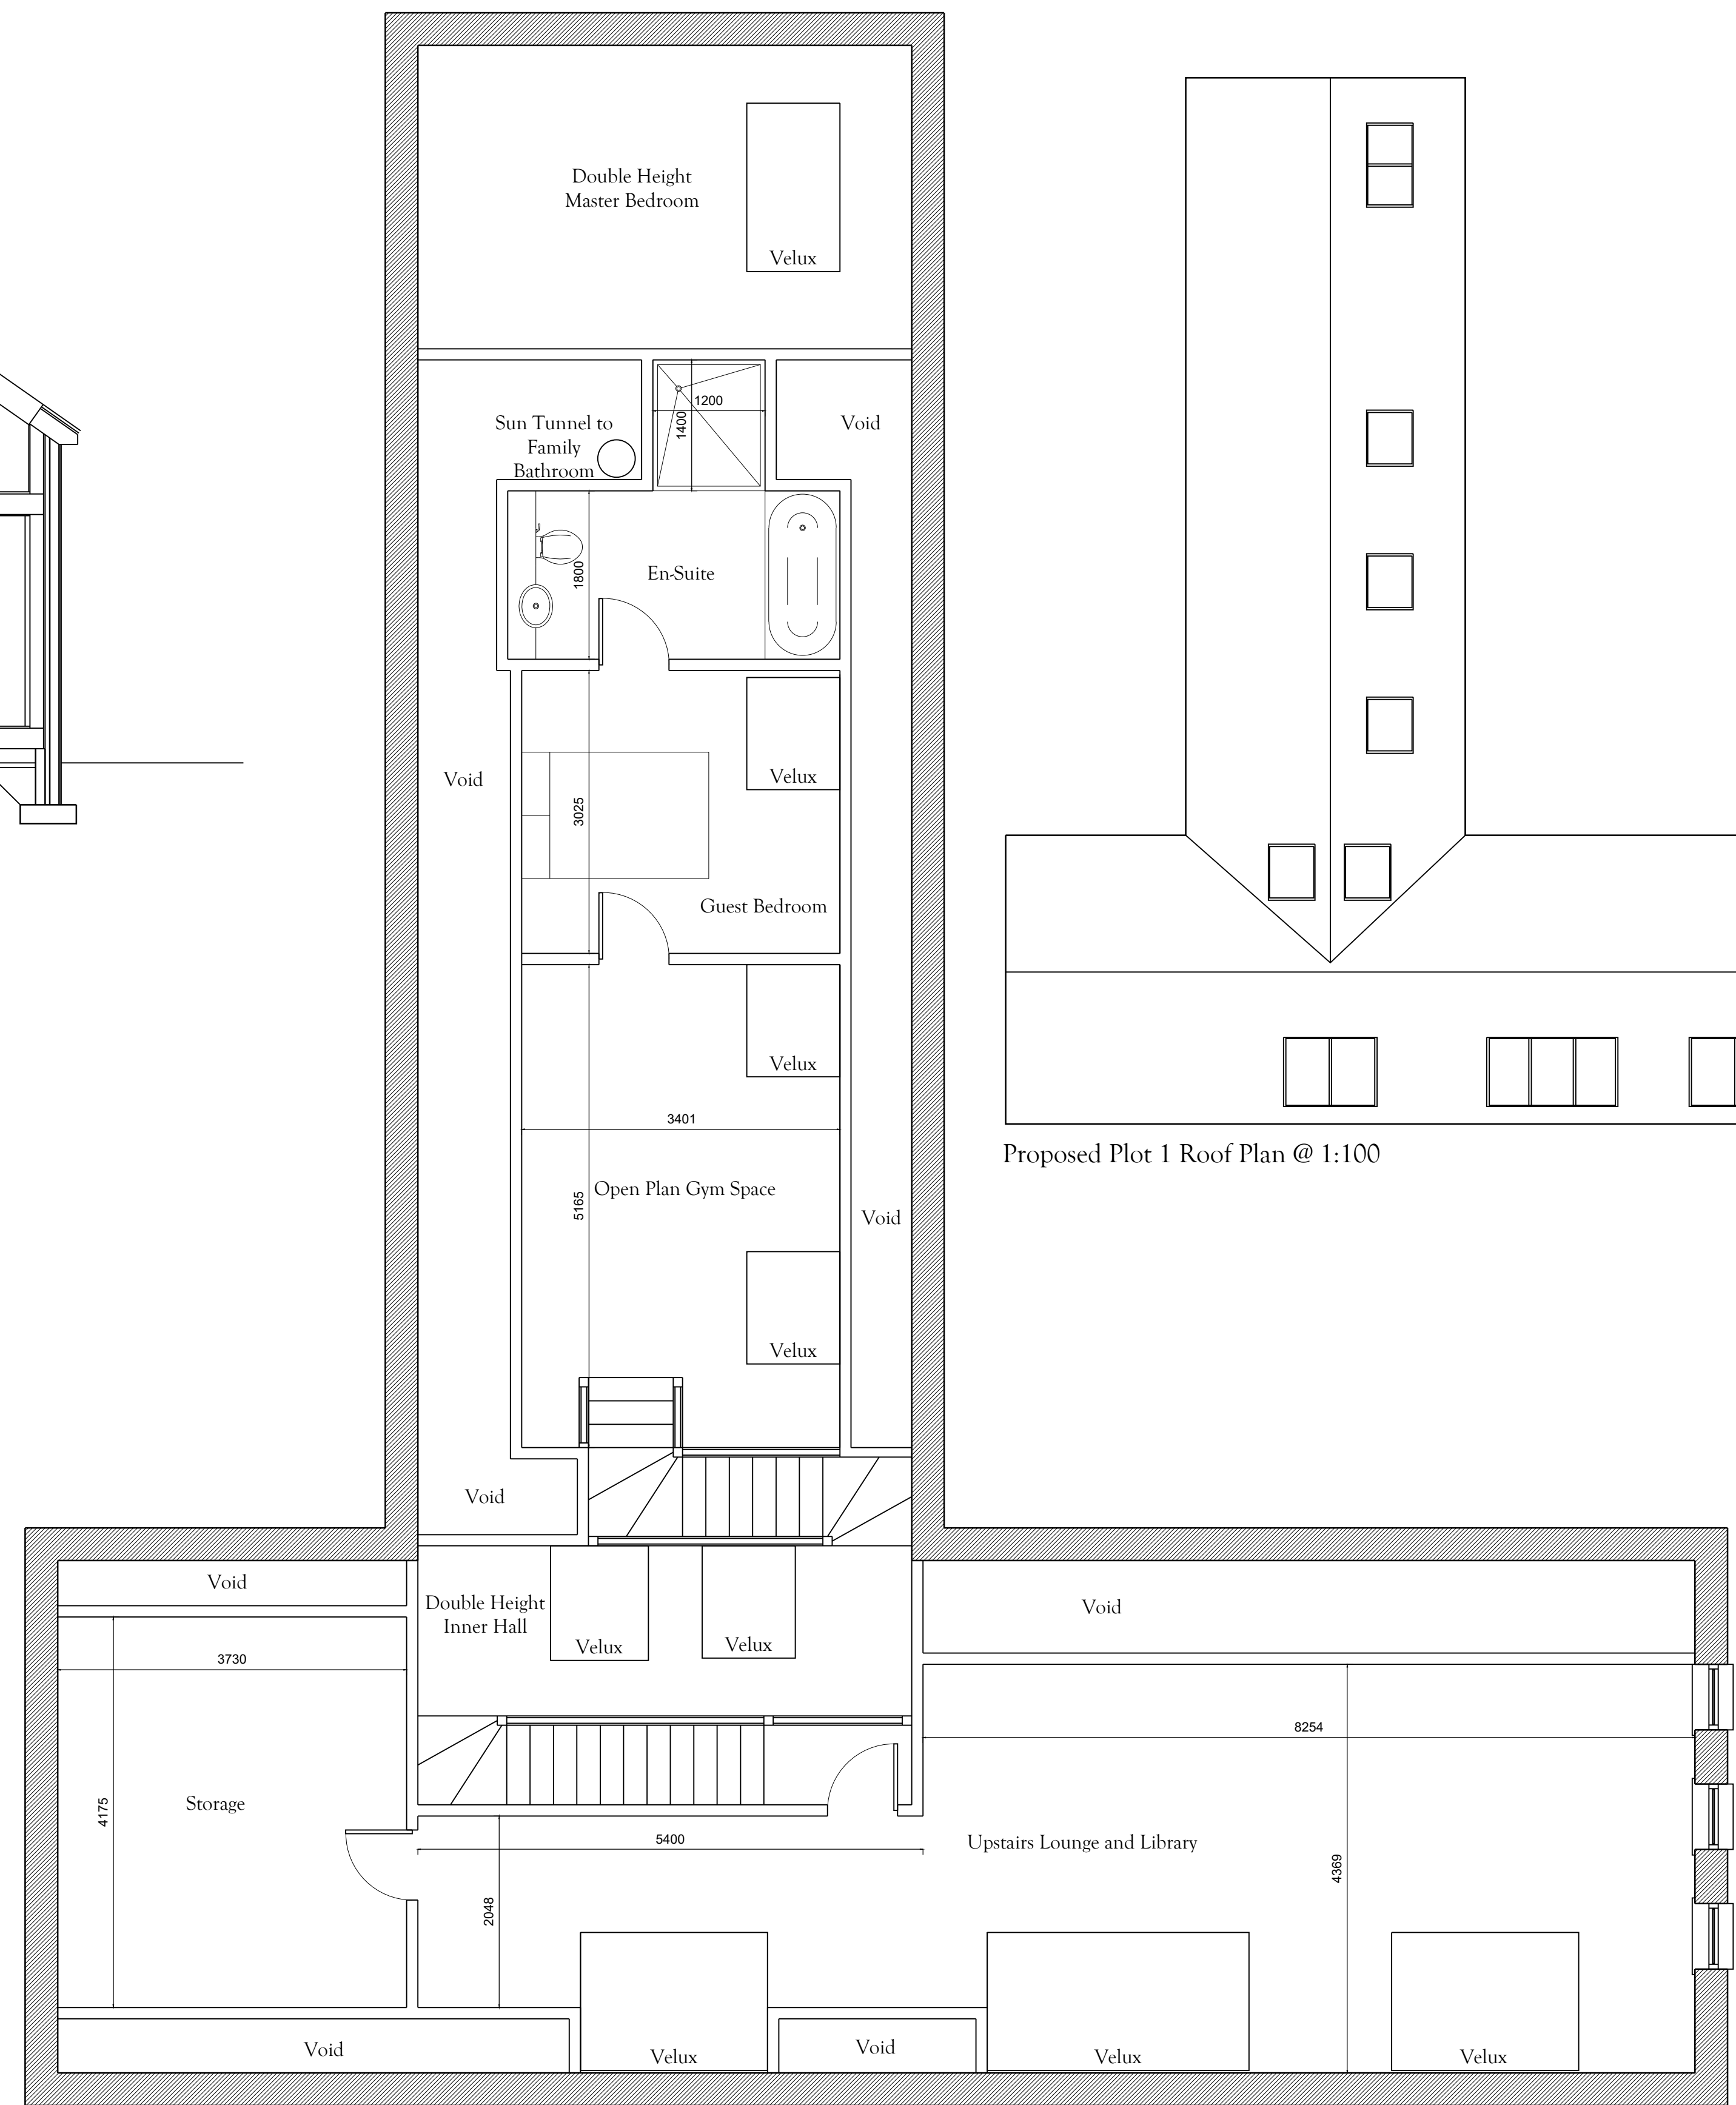

Proposed Plot 1 First Floor Plan @ 1:50

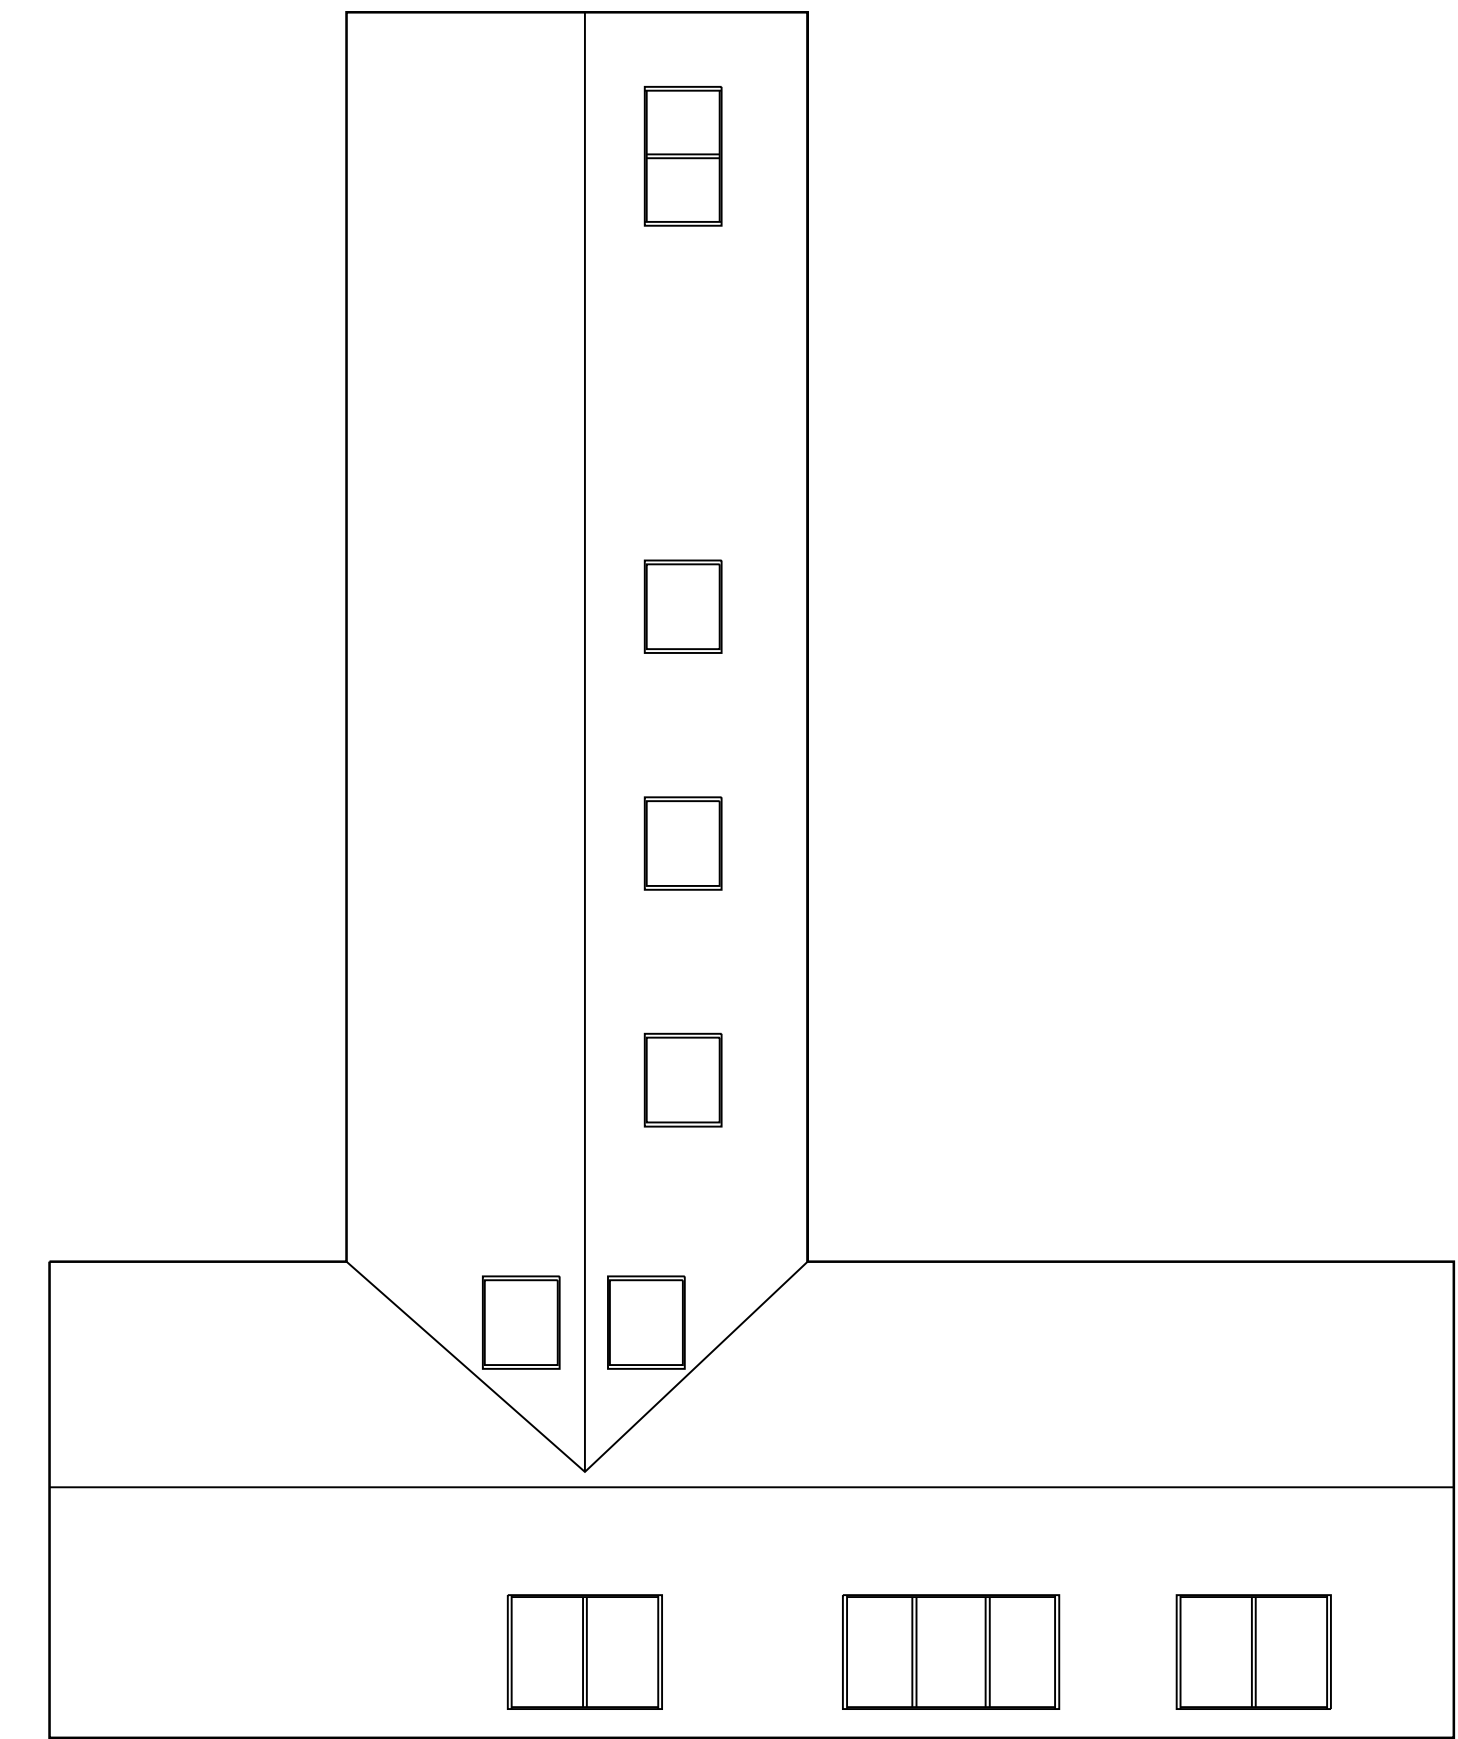

Proposed Plot 1 Roof Plan @ 1:100

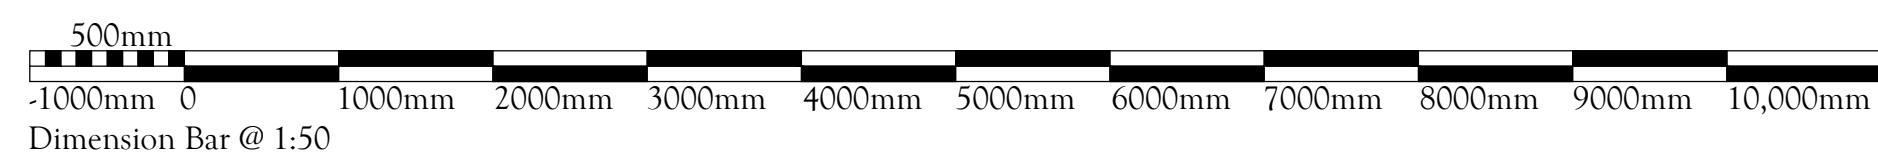

All levels and dimensions must be checked on site by contractor prior to commencement of works. Any variations must be reported to Auchenblae Design & Build Ltd.
All information herein is the copyright of Auchenblae Design & Build Ltd. Copying in full or in part is forbidden without the written permission from Auchenblae Design & Build Ltd.

Auchenblae Design & Build Ltd
9 St Thomas's Walk, Cambuslang
Midlothian, FK3 9PS
amanda@achenblaedesign.com
07919 325 898



Client
Mr & Mrs Pooley
Kincaid, Jenny Gunns Loan,
Boquhan
G63 0RW

Drawing Title		Date	17/02/2022	Status	Planning
Proposed Plans & Section		Drawn	AJT	Checked	CHECKED
Project Title		Scale	Started	Site	A1
Demolish Existing Dorrin Dwelling House and Replace with 2 No. 1.5 Storey Dwelling Houses		Rev.			104 - Plot One