




Proposed Plot 2 Ground Floor Plan @ 1:50

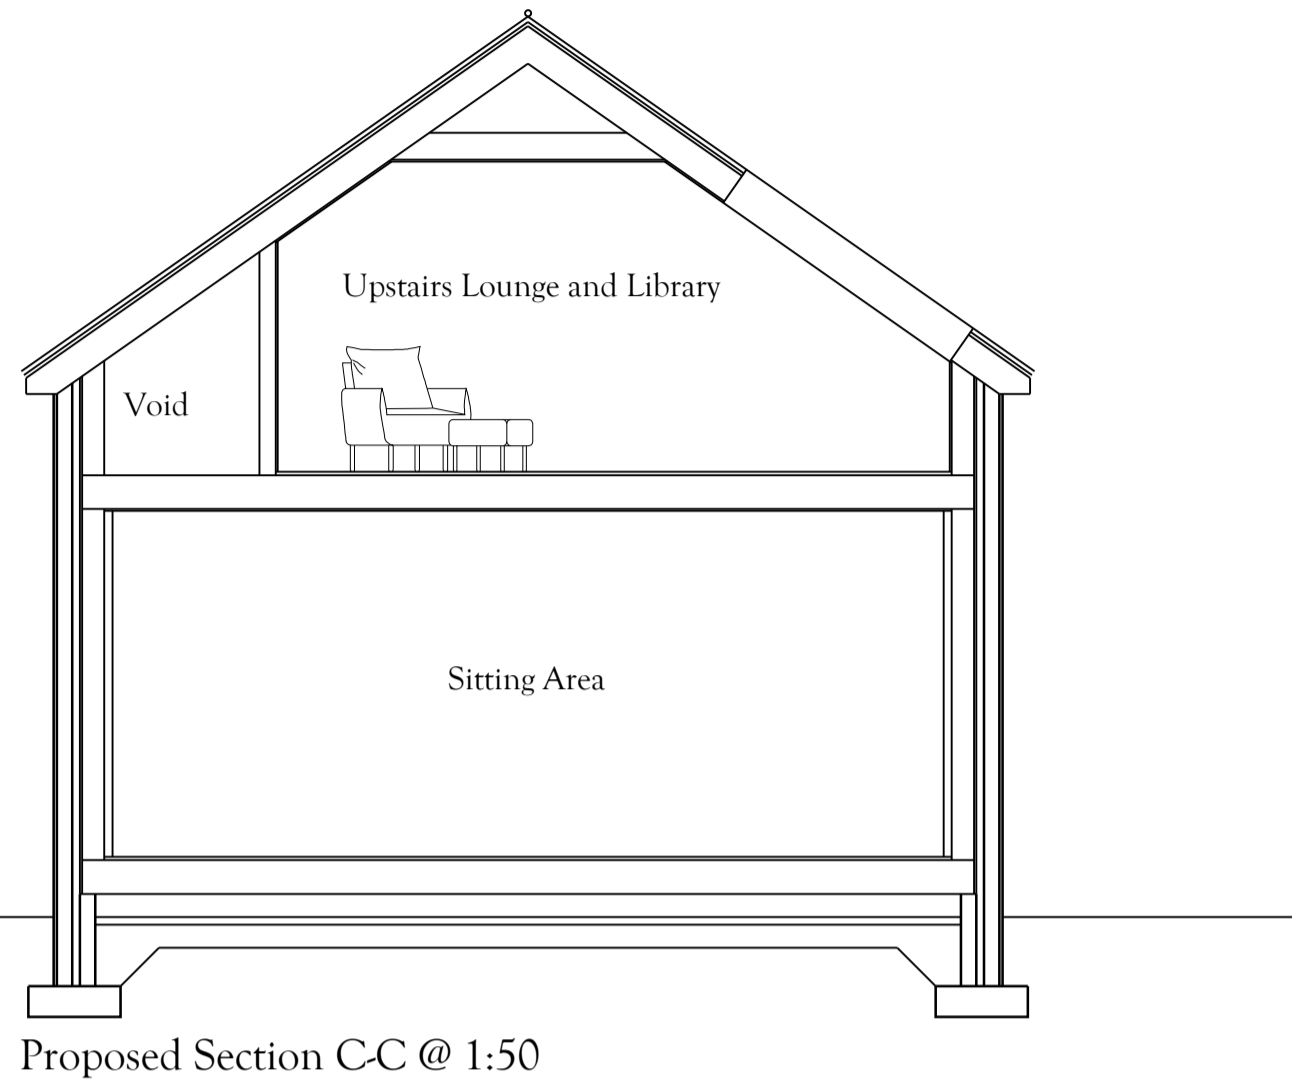


Proposed Section C-C @ 1:50

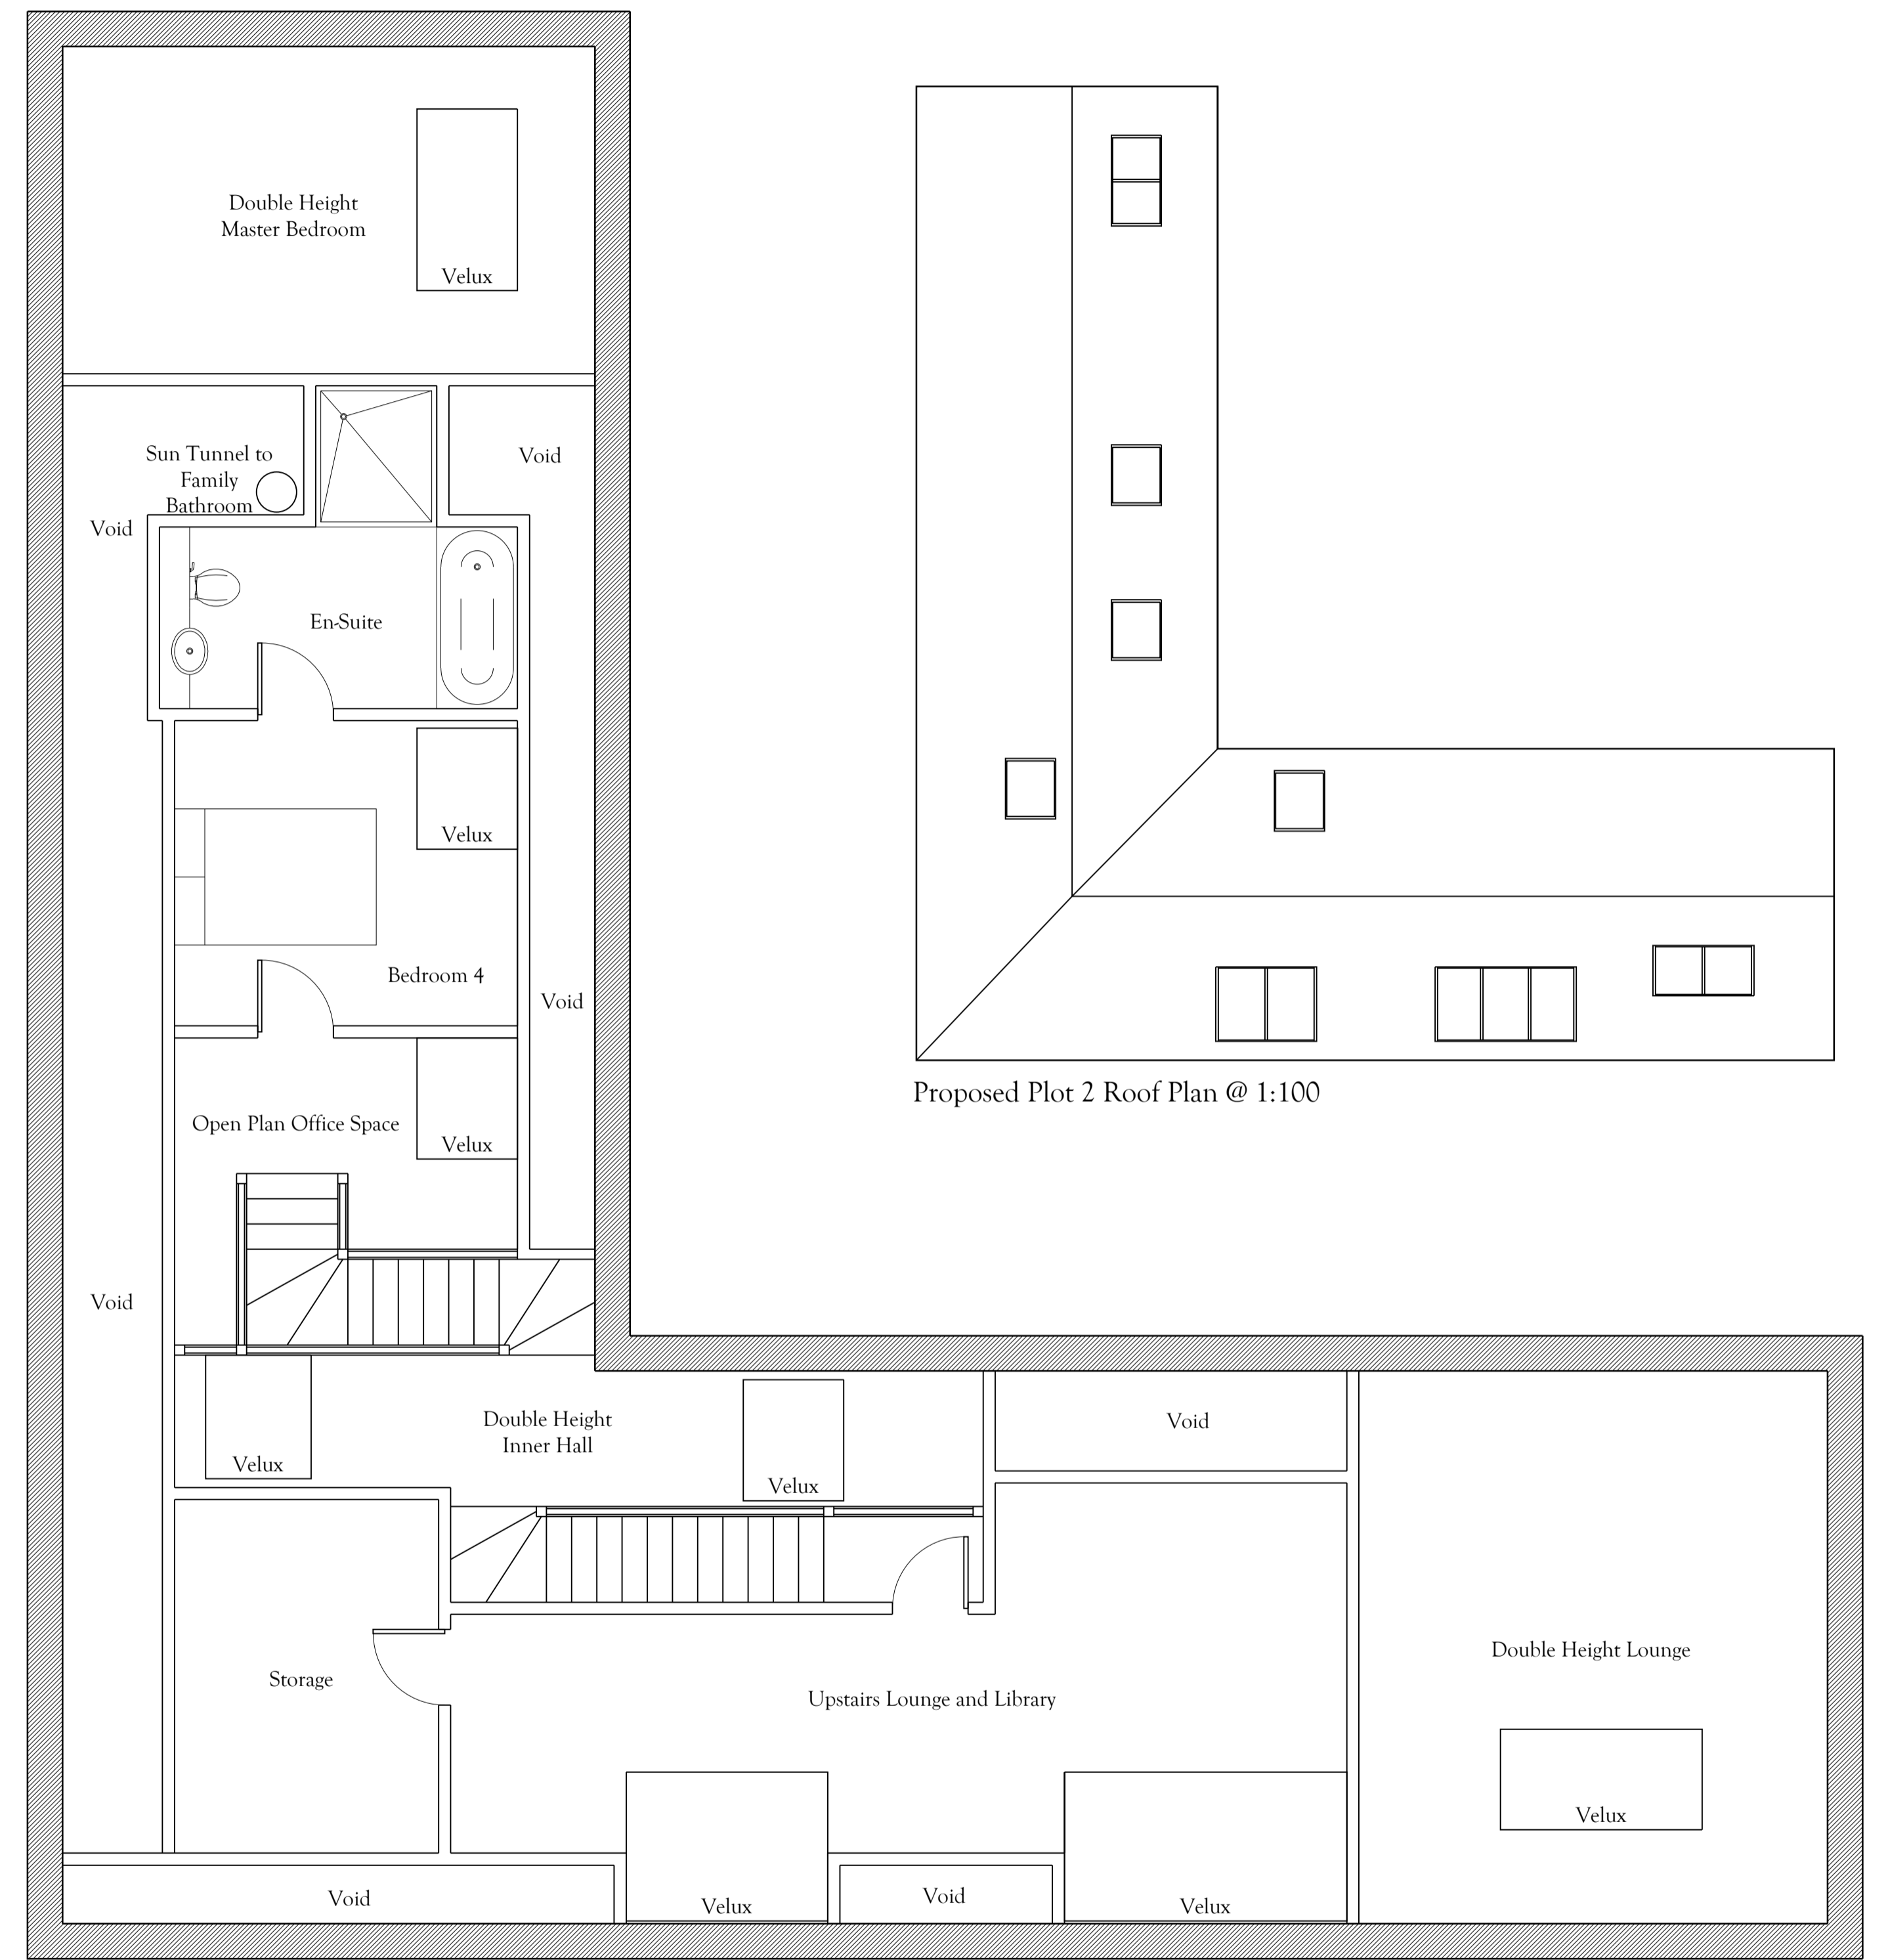

Proposed Plot 2 First Floor Plan @ 1:50

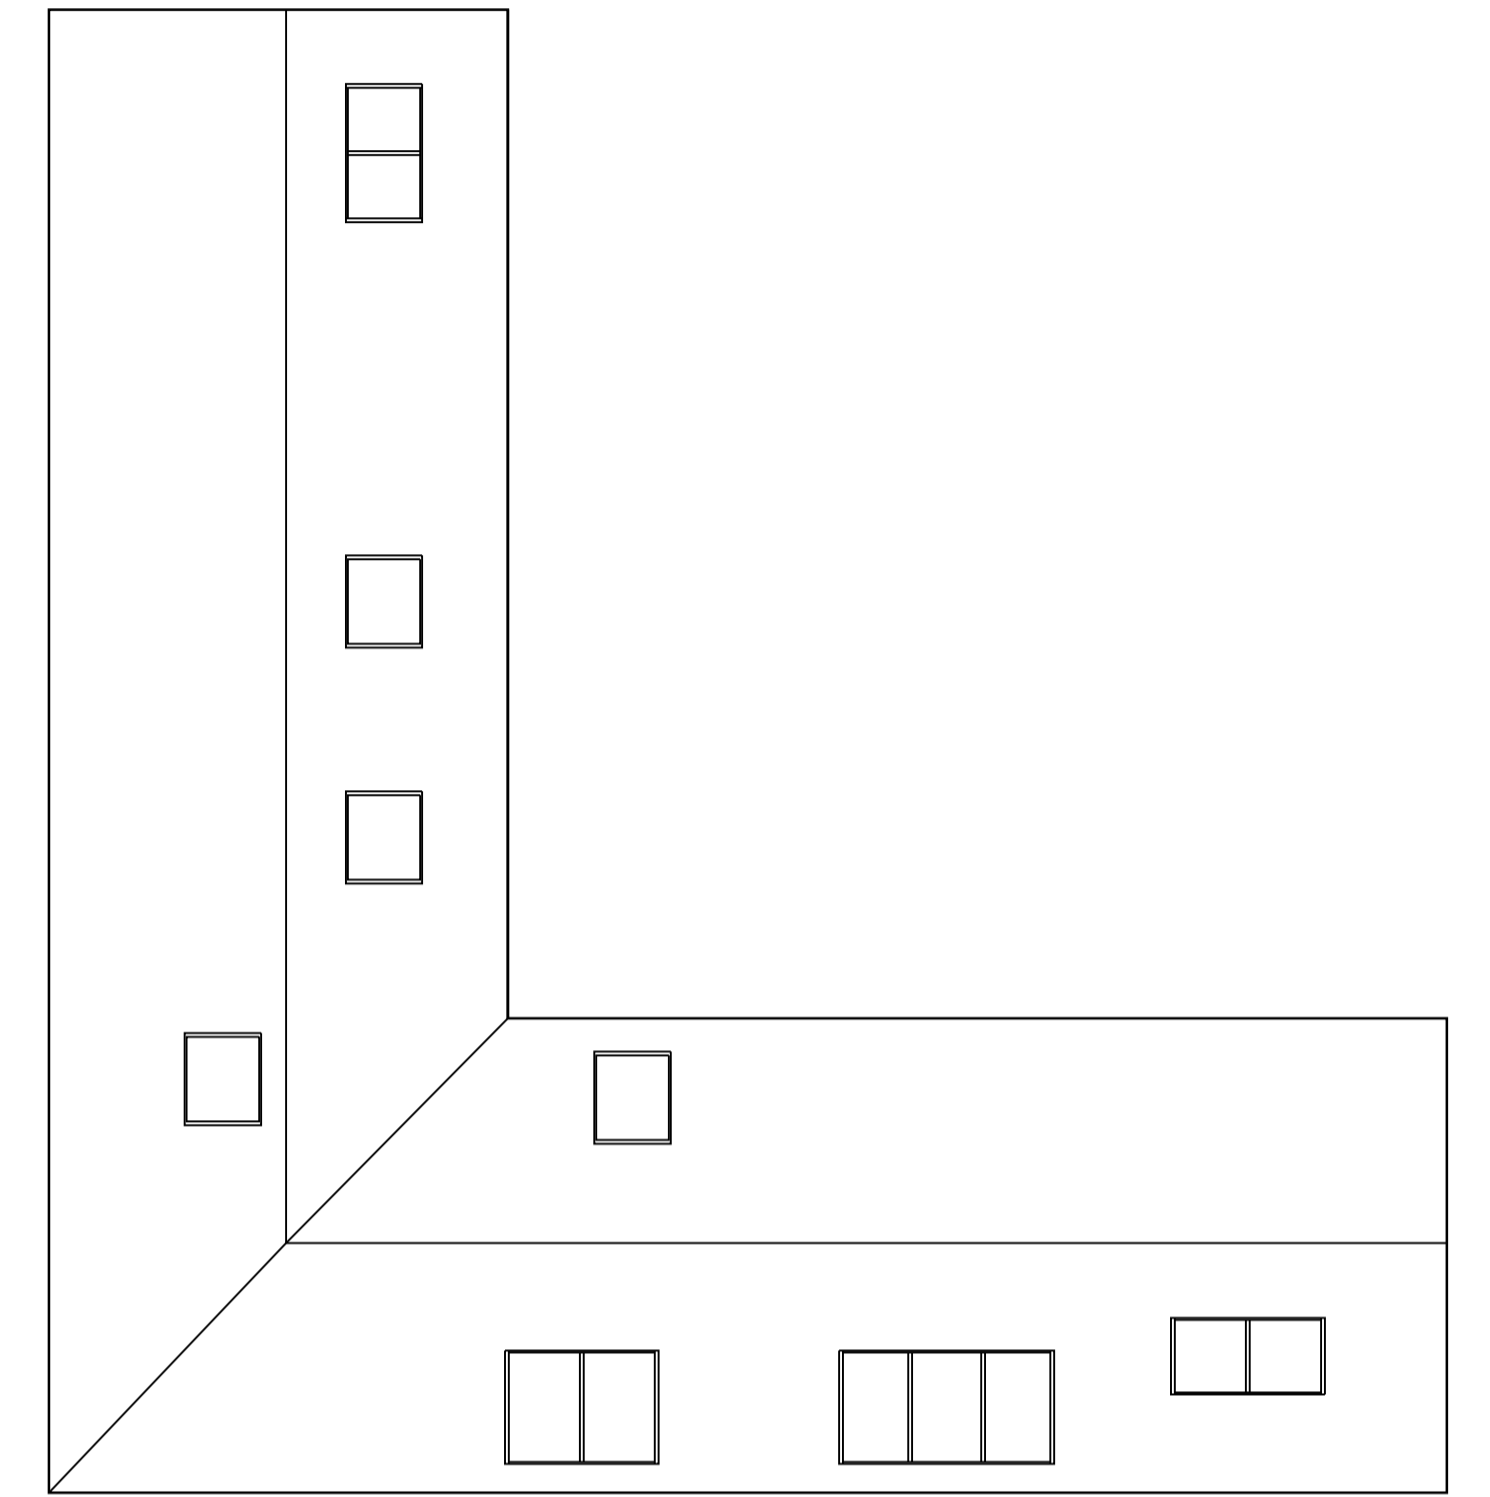

Proposed Plot 2 Roof Plan @ 1:100

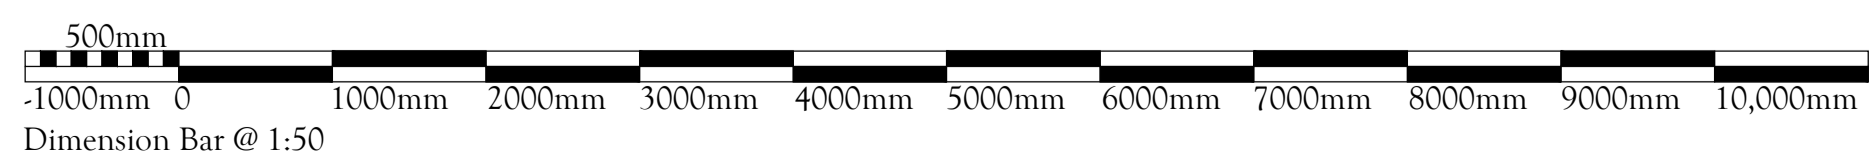

All levels and dimensions must be checked on site by contractor prior to commencement of works. Any variations must be reported to Auchenblae Design & Build Ltd.  
All information hereon is the copyright of Auchenblae Design & Build Ltd. Copying in full or in part is forbidden without the written permission from Auchenblae Design & Build Ltd.

Auchenblae Design & Build Ltd  
9 St Thomas's Well, Glasbarroon  
Stirling, FK1 9PE  
www.auchenblae.co.uk  
07919 573 908



Client  
Mr & Mrs Pooley  
Kincaid, Jenny Gunns Loan,  
Boquhan  
G63 0RW

Drawing Title		Date	17/02/2022	Status	Planning
Proposed Plans and Elevations		Drawn	AJT	Checked	CHECKED
Project Title		Scale	Stated	Site	A1
Demolish Existing Dorrans Dwelling House and Replace with 2 No. 1.5 Storey Dwelling Houses		Rev.			Drawing Nr. 106 - Plot Two