




Existing Ground Floor Plan @ 1:50

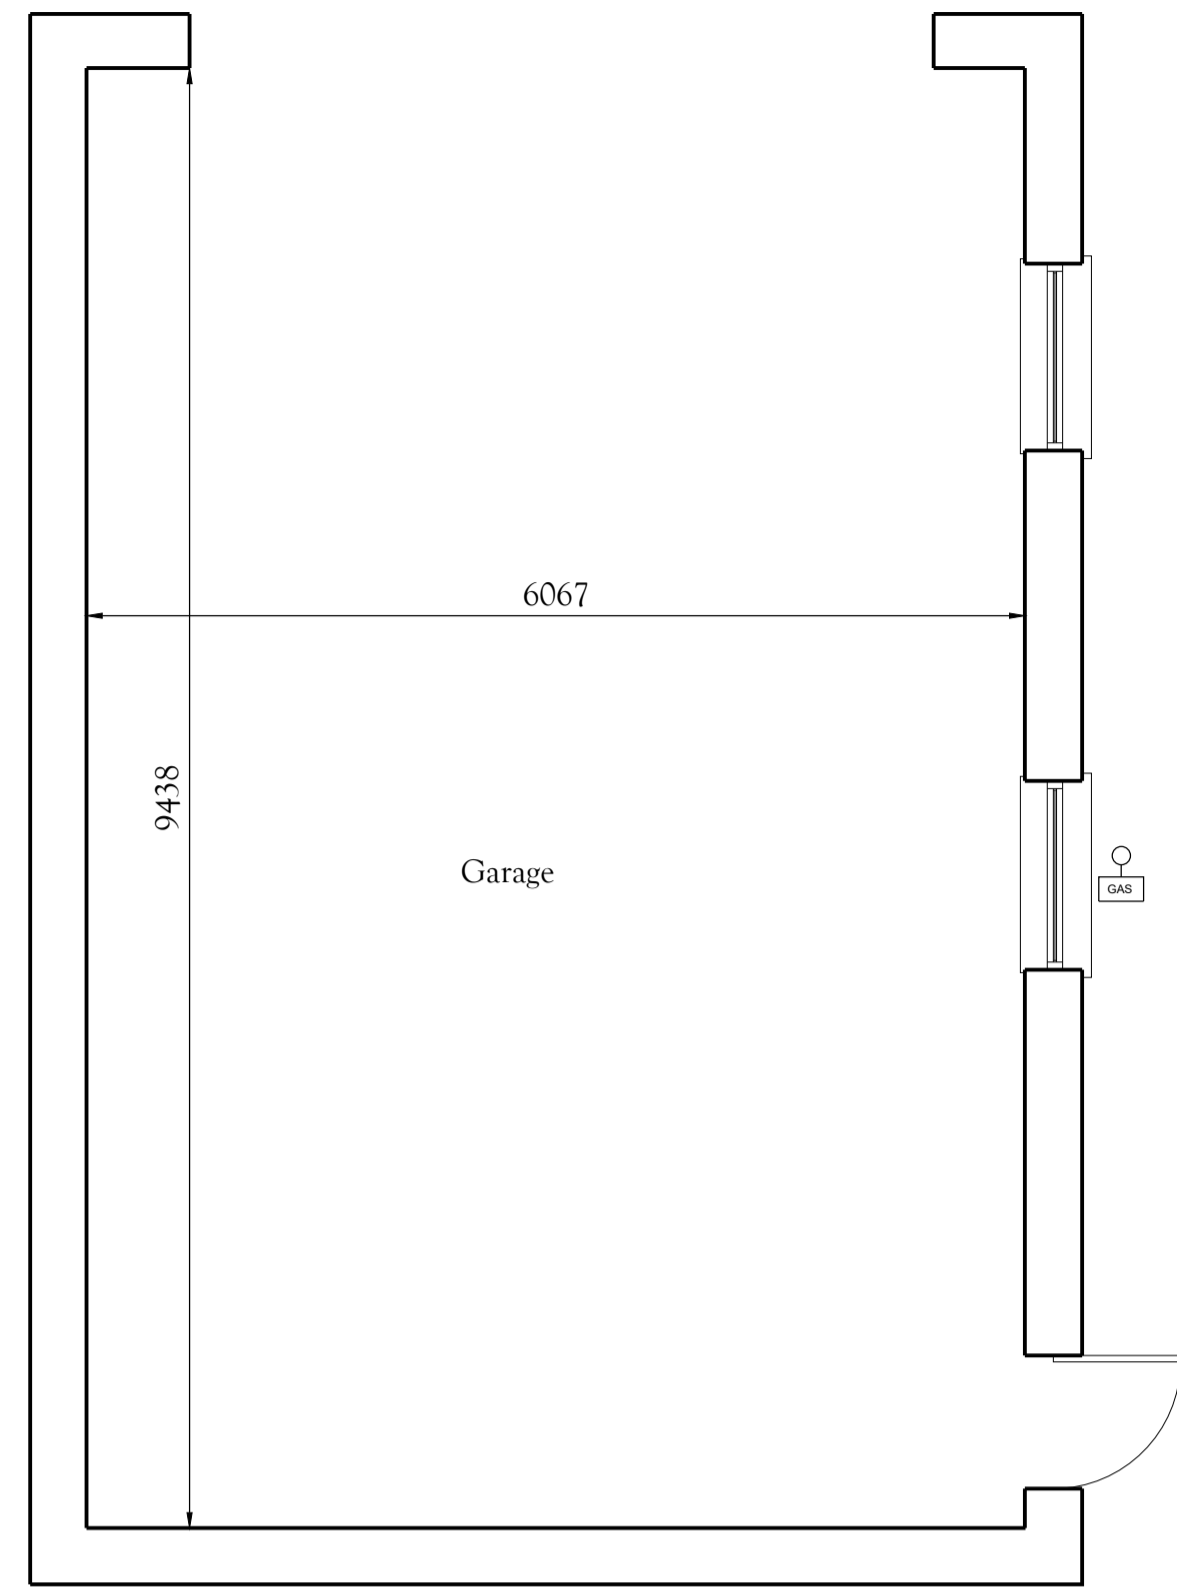


Existing Garage Plan @ 1:50

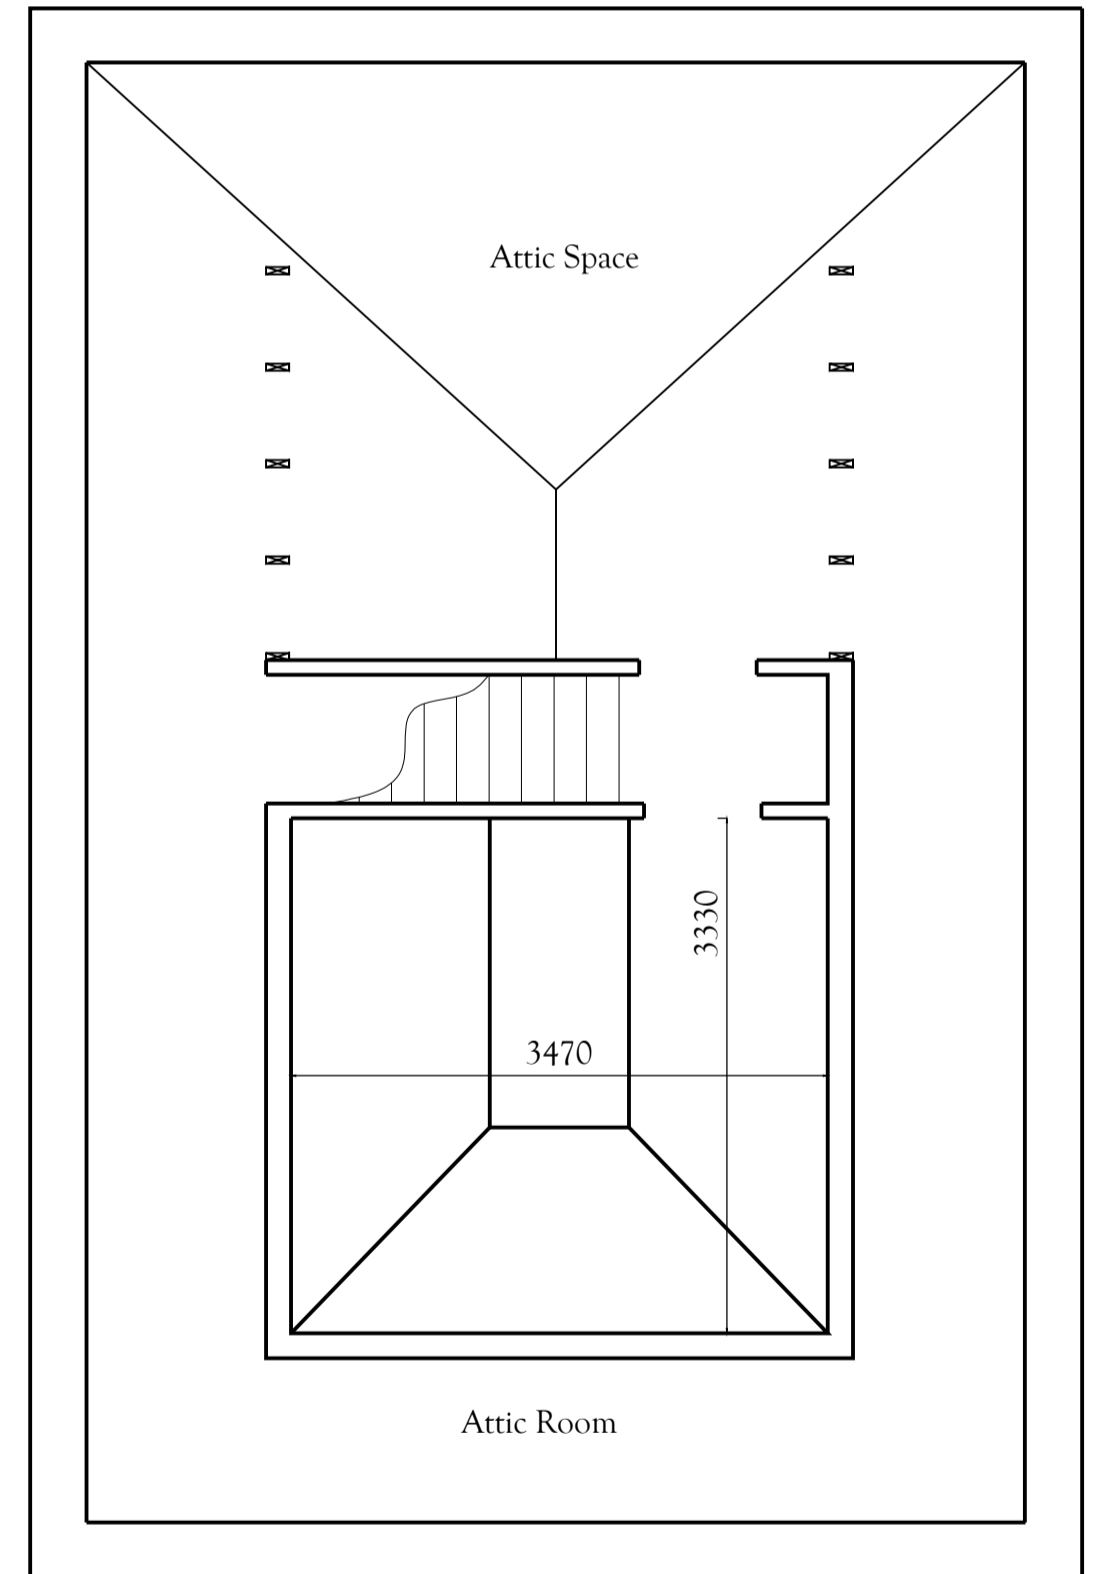


Existing Attic Room Plan @ 1:50

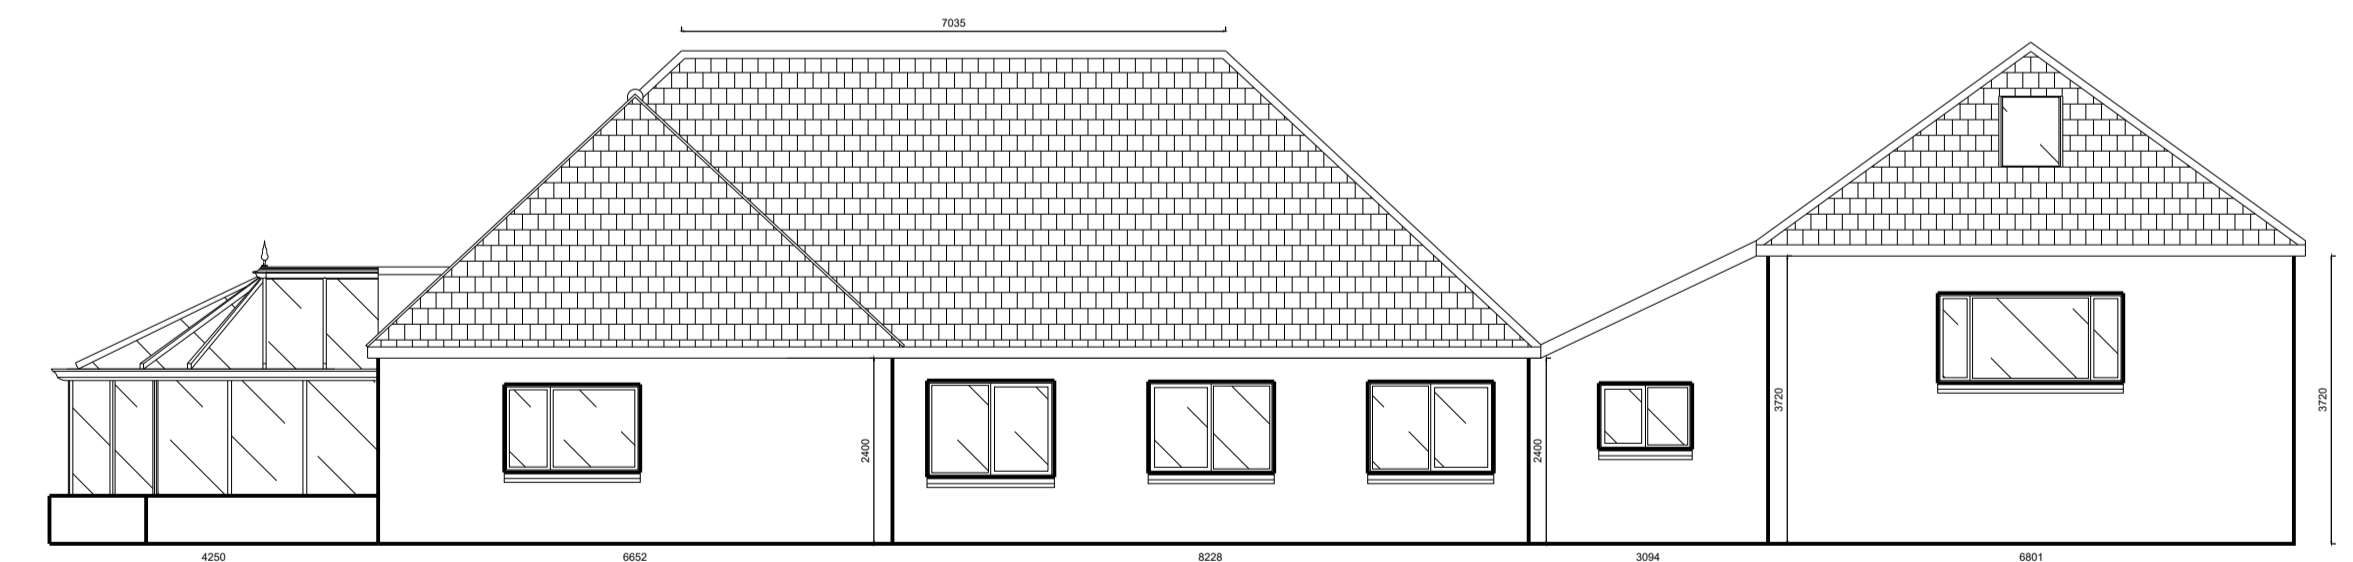


Existing Elevation South Facing @ 1:100

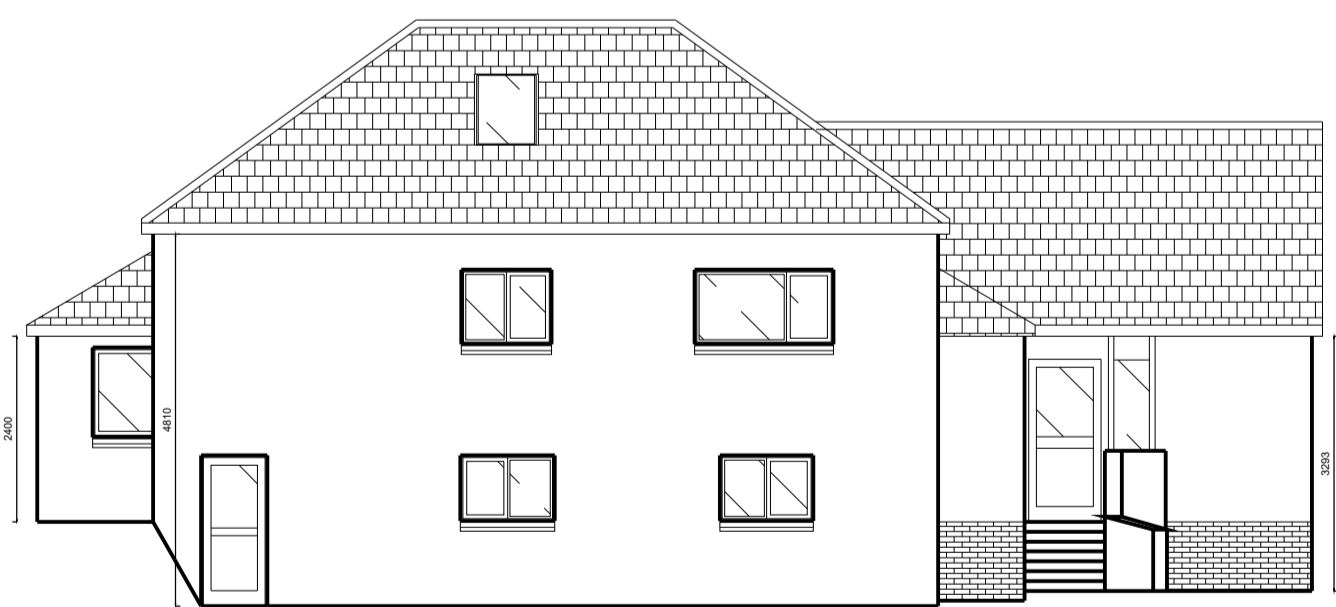


Existing Elevation East Facing @ 1:100

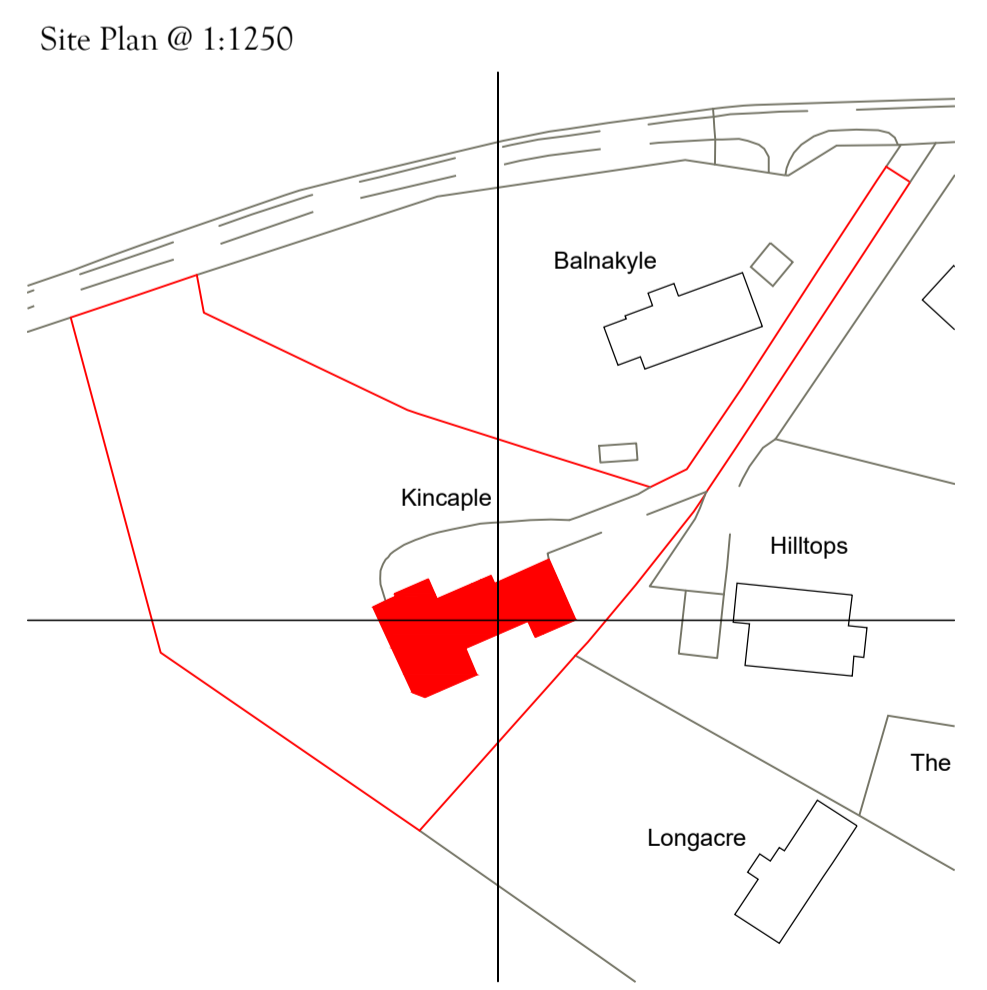

Site Plan @ 1:1250

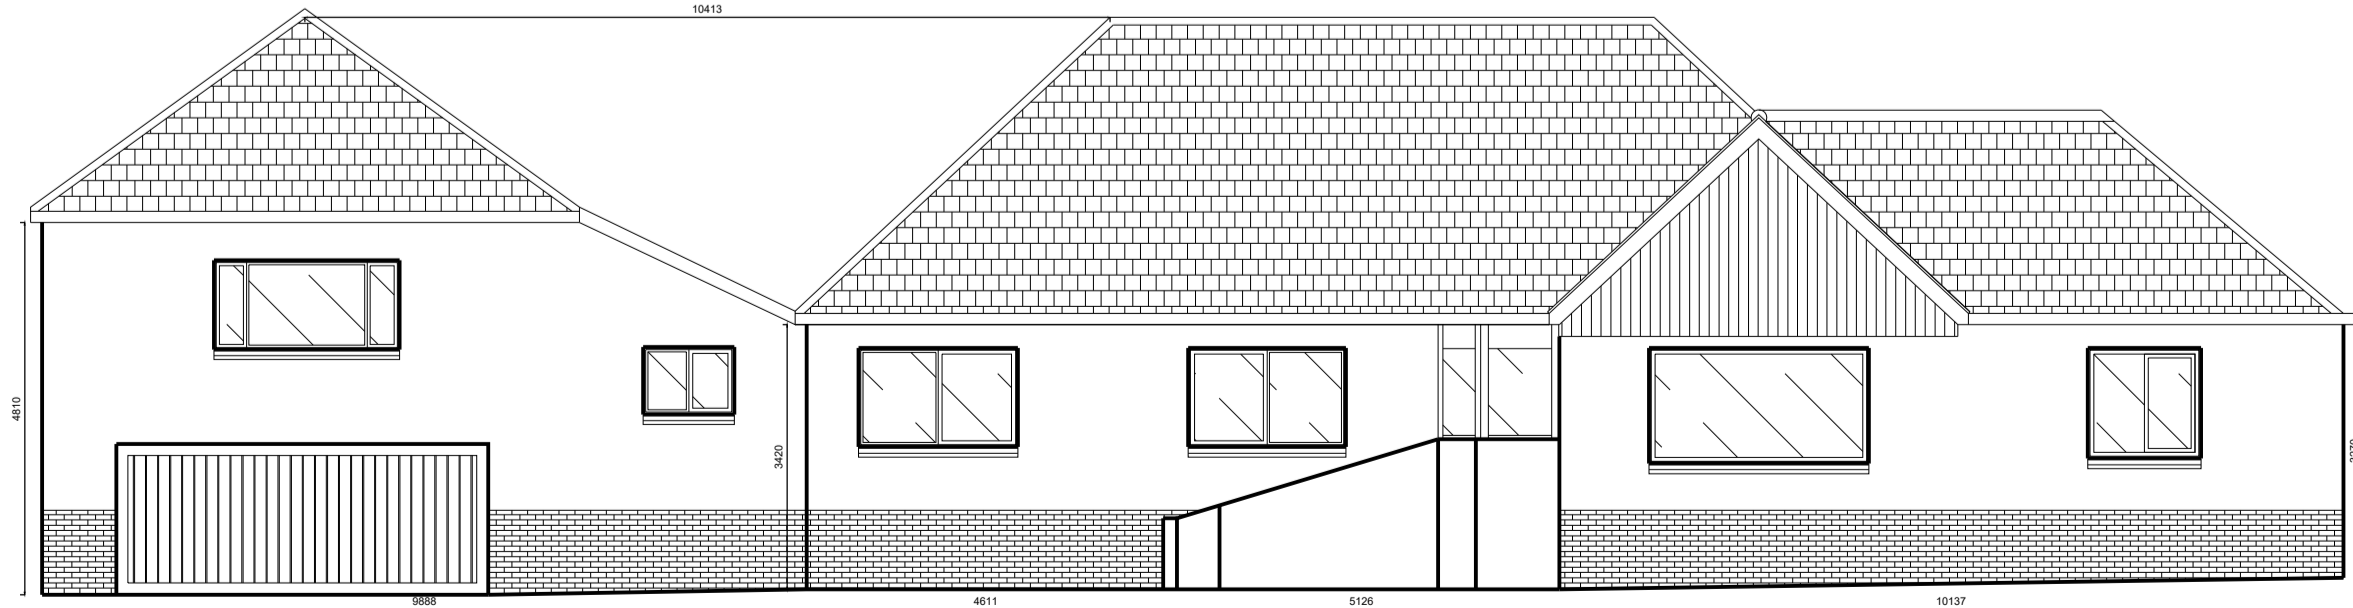

Existing Elevation North Facing @ 1:100

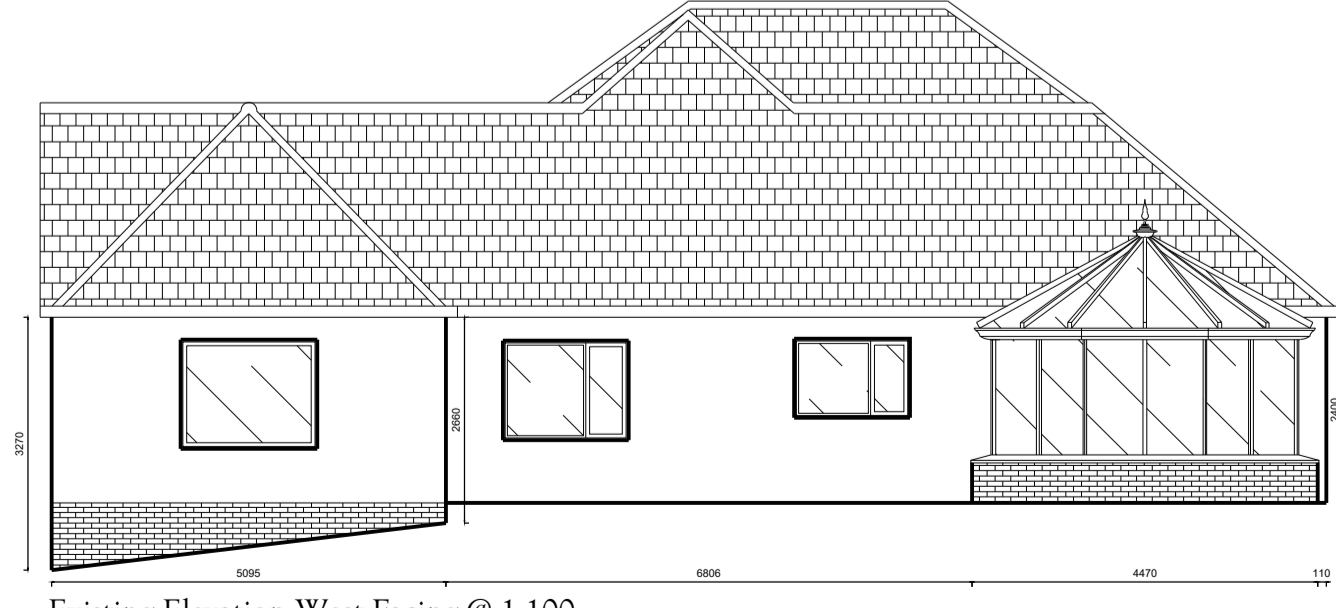

Existing Elevation West Facing @ 1:100

All levels and dimensions must be checked on site by contractor prior to commencement of works. Any variations must be reported to Auchenblae Design & Build Ltd. All information herein is the copyright of Auchenblae Design & Build Ltd. Copying in full or in part is forbidden without the written permission from Auchenblae Design & Build Ltd.

Auchenblae Design & Build Ltd 9 St Thomas's Well, Cambourne Stirling, FK7 9PB a.murphy@auchenblae.com 07919 575 898		Mr & Mrs Pooley Kincaple, Jenny Gunns Loan, Boquhan G63 0RW	Client Existing Plans & Elevations	Drawing Title	Date	04/01/2021	Status	Planning
				Drawn	AJT	Checked	CHECKED	
				Scale	Rev.	102	Size	A1
				Project Title	Demolish Existing Dorian Dwelling House and Replace with 2 No. 1.5 Storey Dwelling Houses			
				Rev.	Drawing Nr.			