


This drawing is COPYRIGHT. It must not be reproduced or disclosed to third parties without our prior permission. Do not scale from this drawing, or, interrogate and use electronic information.

Any discrepancies should be reported immediately.

Any surveyed information incorporated within this drawing cannot be guaranteed as accurate unless confirmed by a fixed dimension. All dimensions are in millimeters unless noted otherwise.

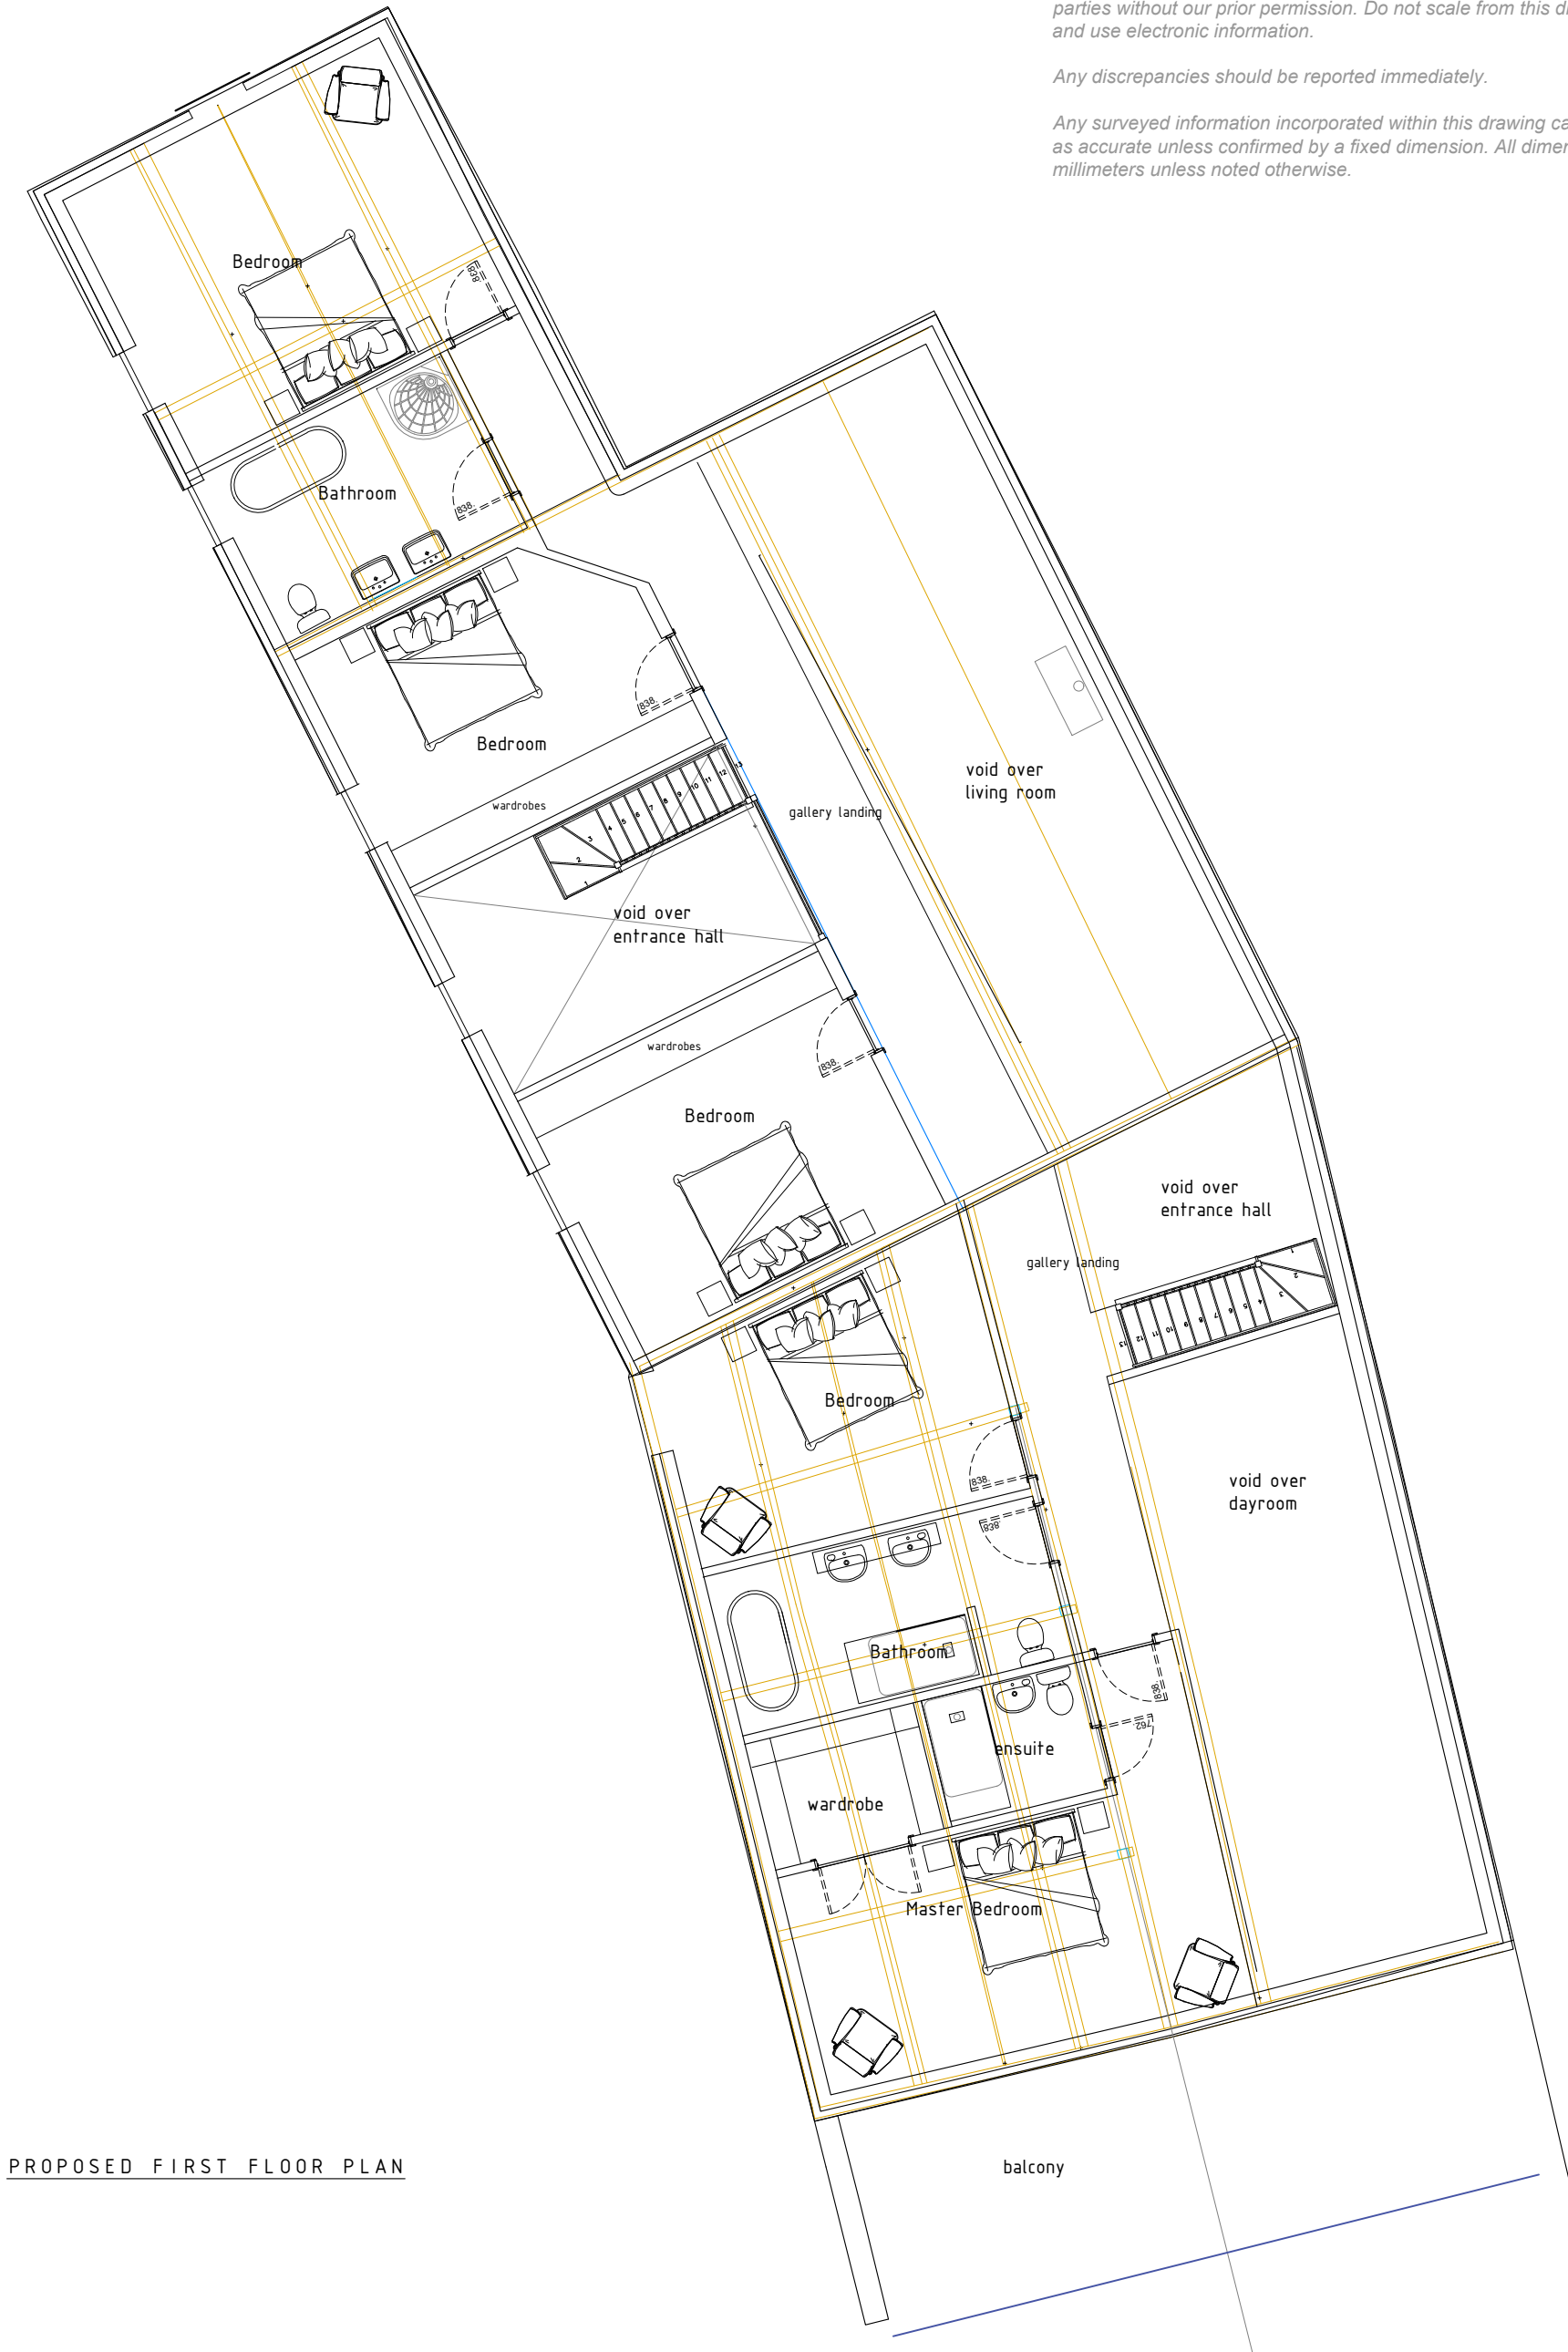

PROPOSED FIRST FLOOR PLAN

CLIENT

Mr Carruthers

PROJECT

Nant y Mechiad Barn

PLANNING

DRAWING TITLE

PROPOSED FIRST FLOOR PLAN

SCALE

1/100@ A3

DRAWING NUMBER

21/RPP116.13.02

REVISION

C 20210803

DATE

MARCH 2020

SIGNATURE

JEE

Chrysalis

INSPIRED SPACES ARCHITECTURAL DESIGN
THE OLD DAIRY
MEIFOD
POWYS
SY22 6DW



07900 244622

STUDIO@CHRYSLIS-ARCHITECTURE.CO.UK