


This drawing is COPYRIGHT. It must not be reproduced or disclosed to third parties without our prior permission. Do not scale from this drawing, or, interrogate and use electronic information.

Any discrepancies should be reported immediately.

Any surveyed information incorporated within this drawing cannot be guaranteed as accurate unless confirmed by a fixed dimension. All dimensions are in millimeters unless noted otherwise.

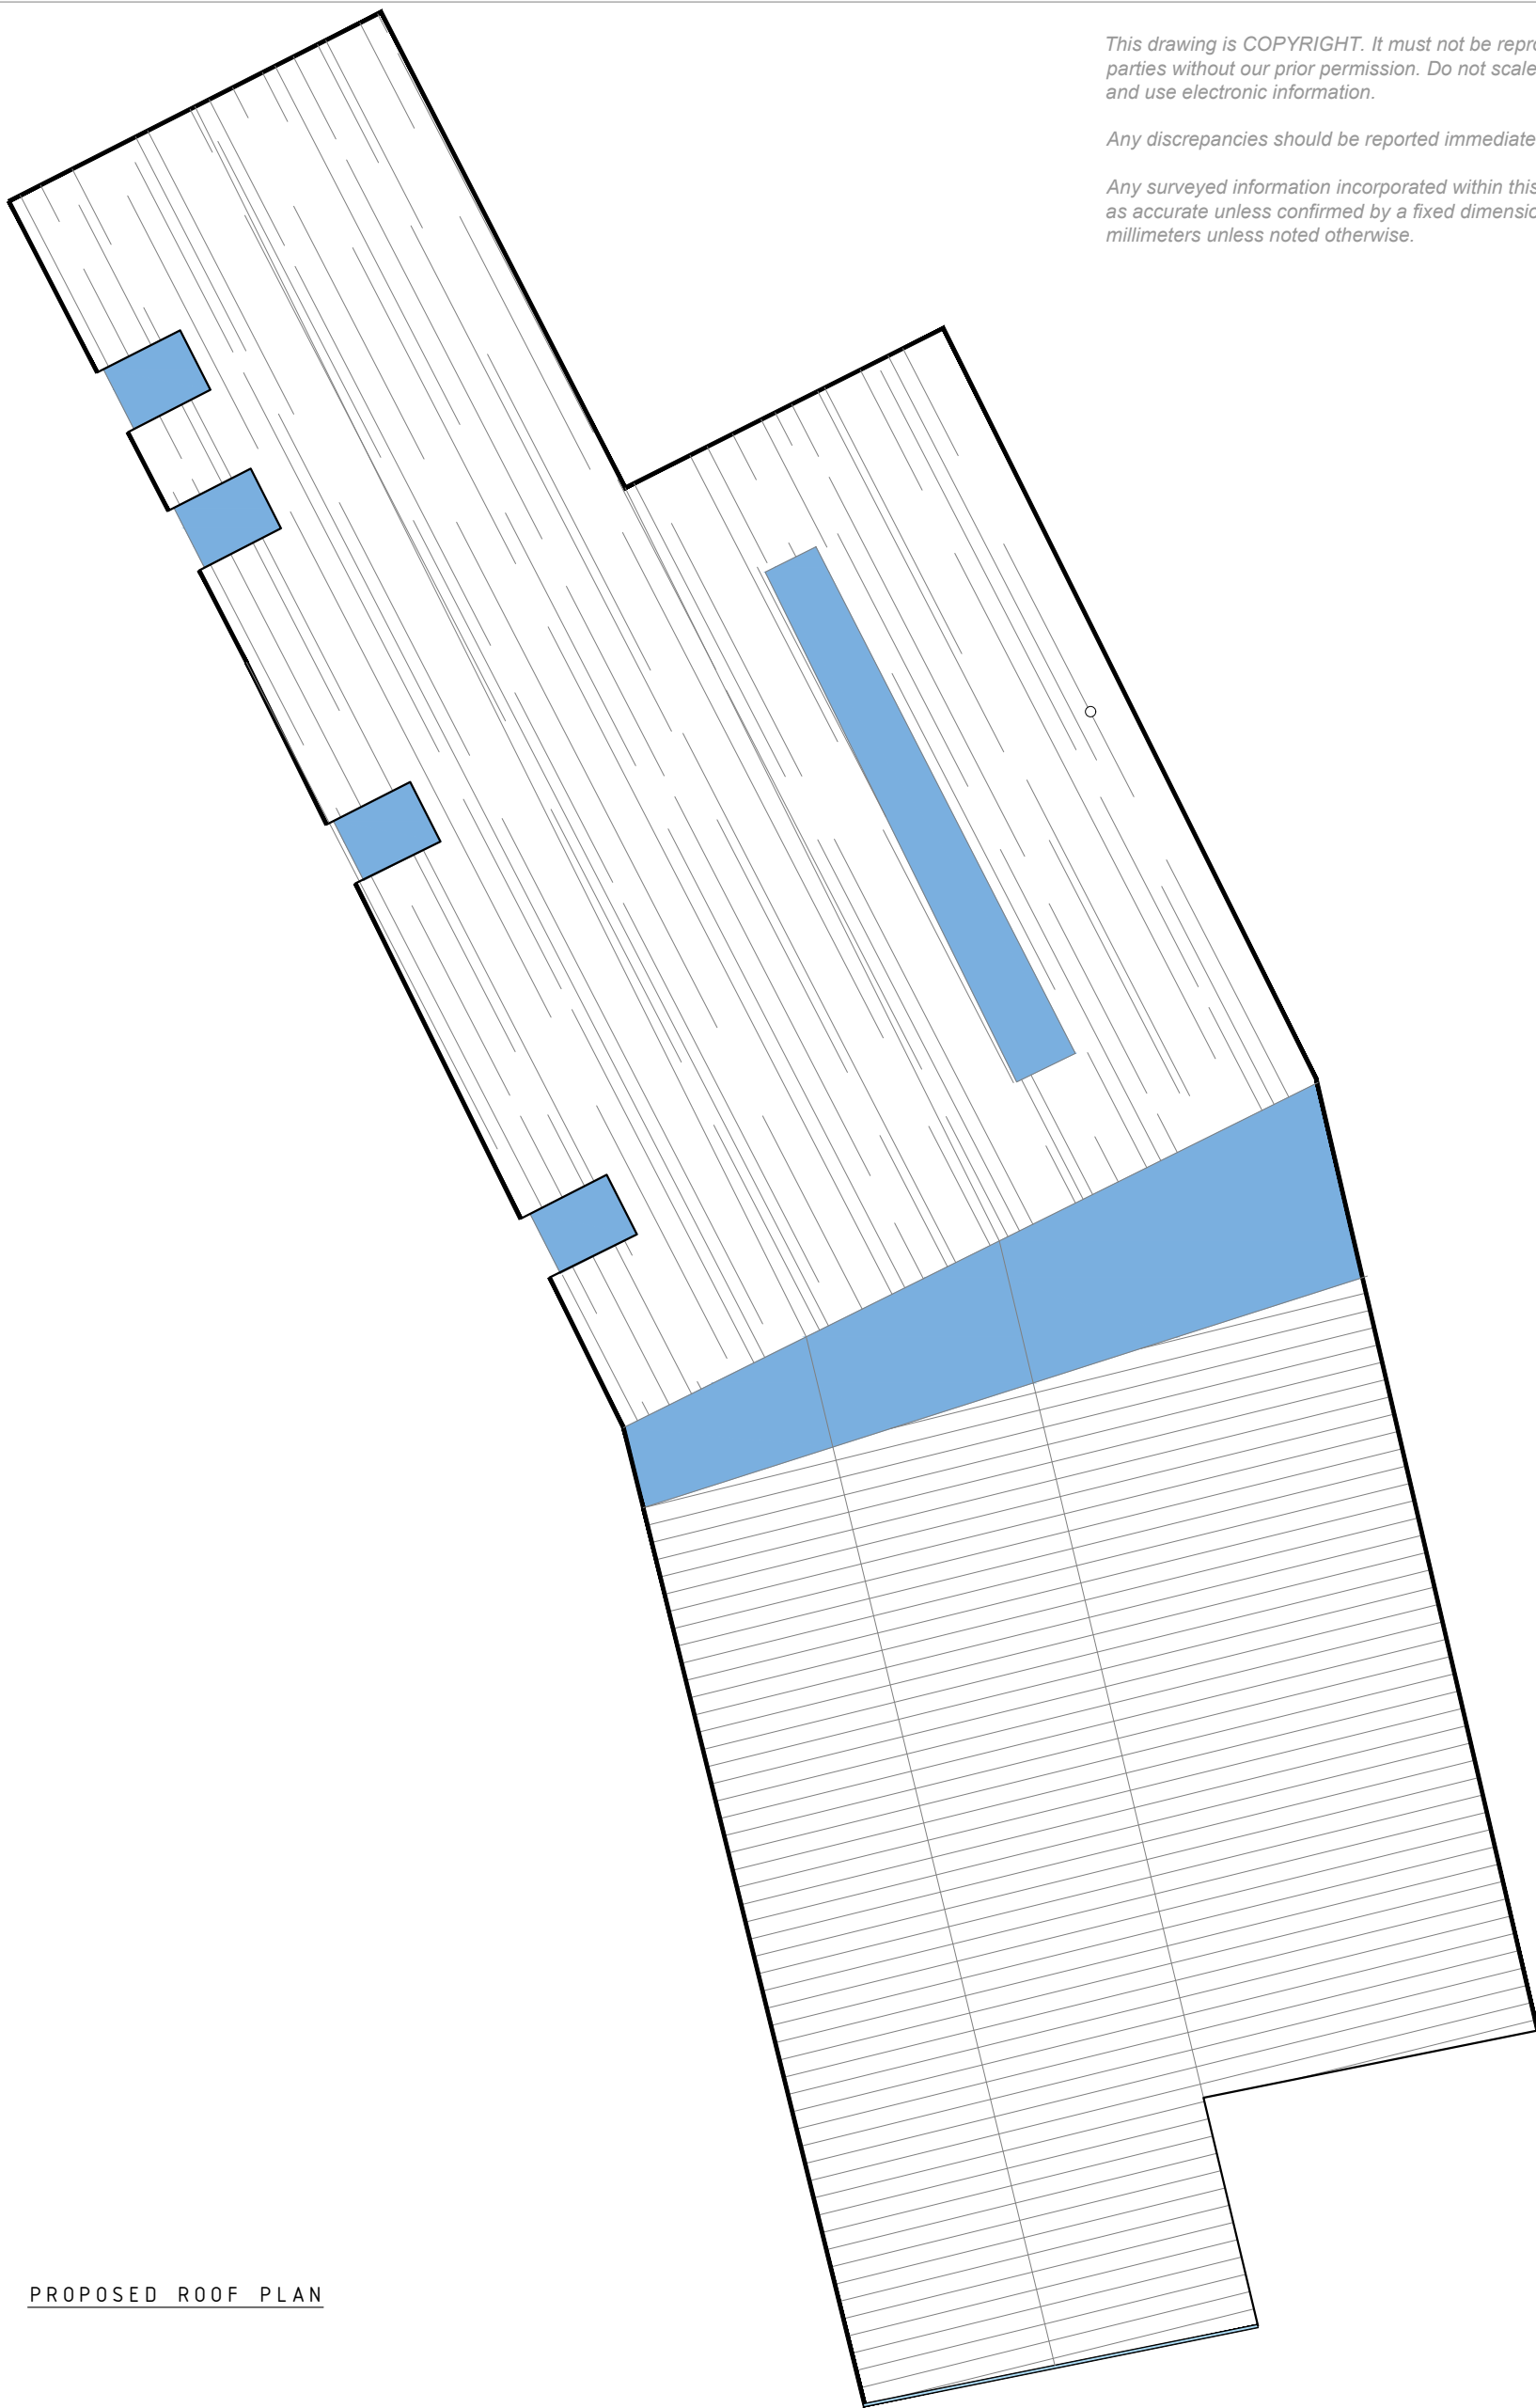

PROPOSED ROOF PLAN

**CLIENT**

Mr Carruthers

**PROJECT**

Nant y Mechiad  
Barn

PLANNING

**DRAWING TITLE**

PROPOSED ROOF  
PLAN

**SCALE**

1/100@ A3

**DRAWING NUMBER**

21/RPP116.13.08

**REVISION**

**DATE**

AUG 2021

**SIGNATURE**

JEE



**Chrysalis**  
INSPIRED SPACES ARCHITECTURAL DESIGN  
THE OLD DAIRY  
MEIFOD  
POWYS  
SY22 6DW  
07900 244622  
STUDIO@CHRYSALIS-ARCHITECTURE.CO.UK