


CLIENT


Mr Carruthers

PROJECT

Nant y Mechiad  
Barn

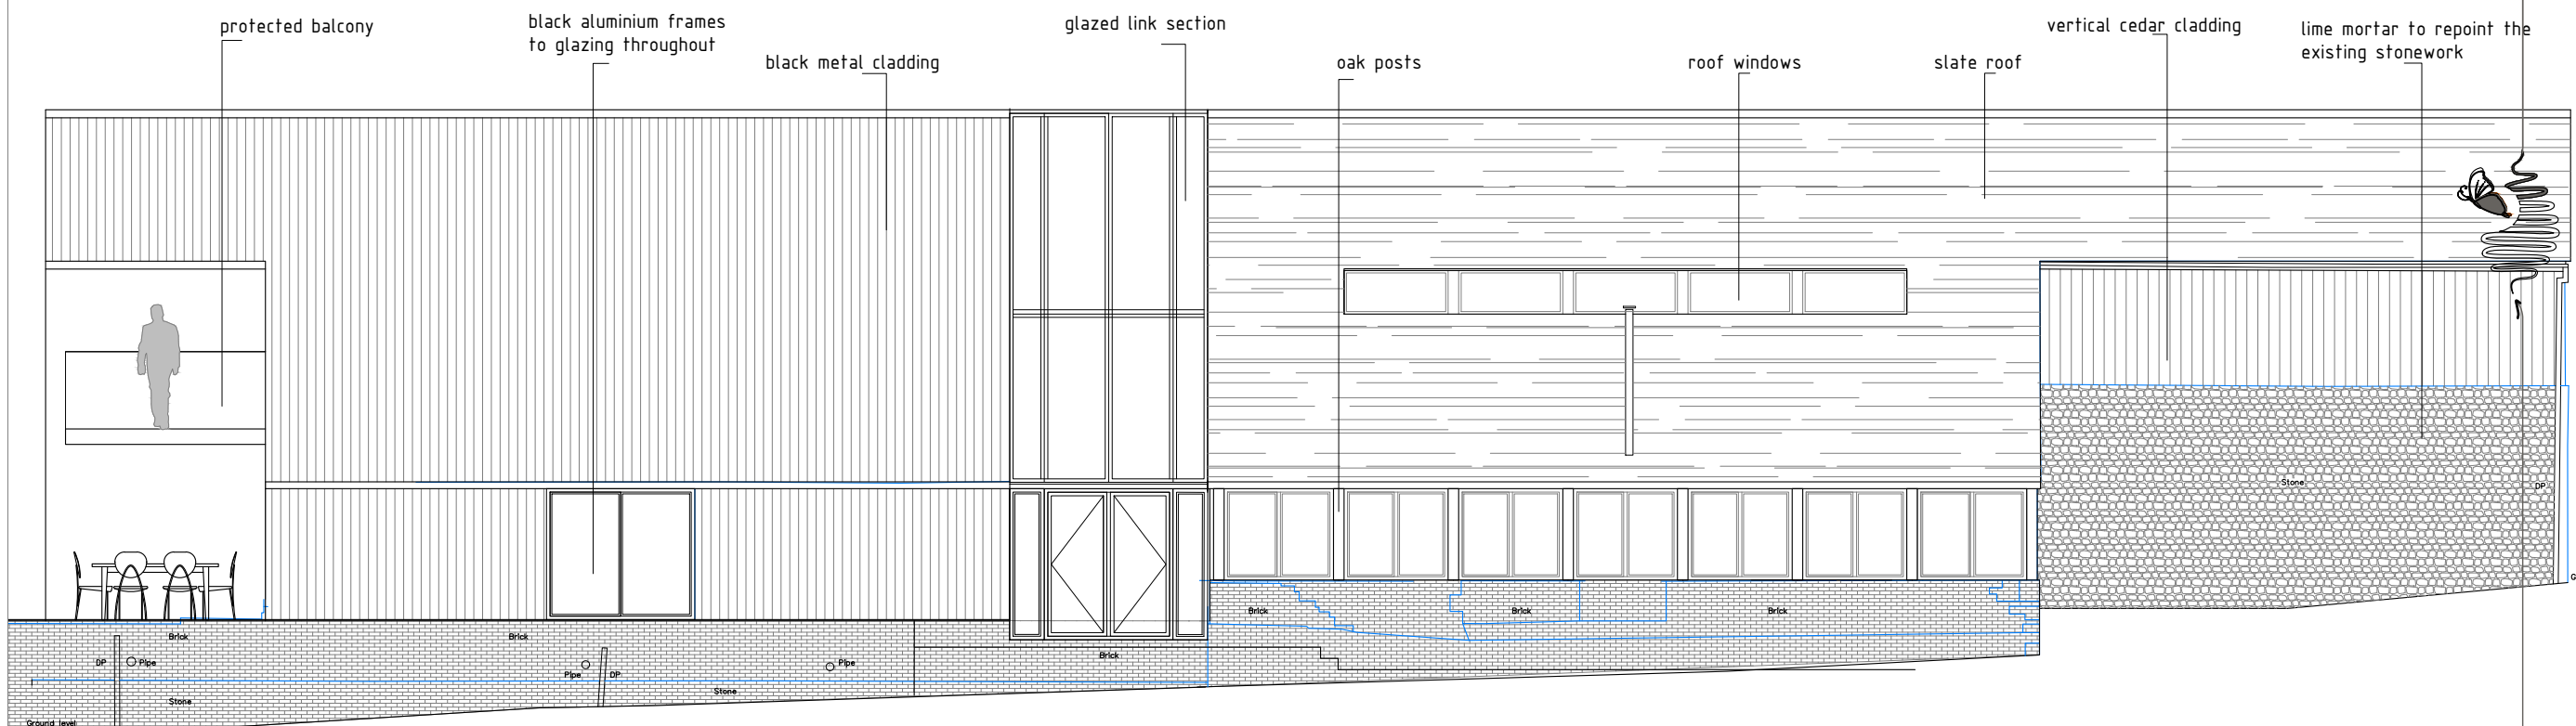

REAR ELEVATION

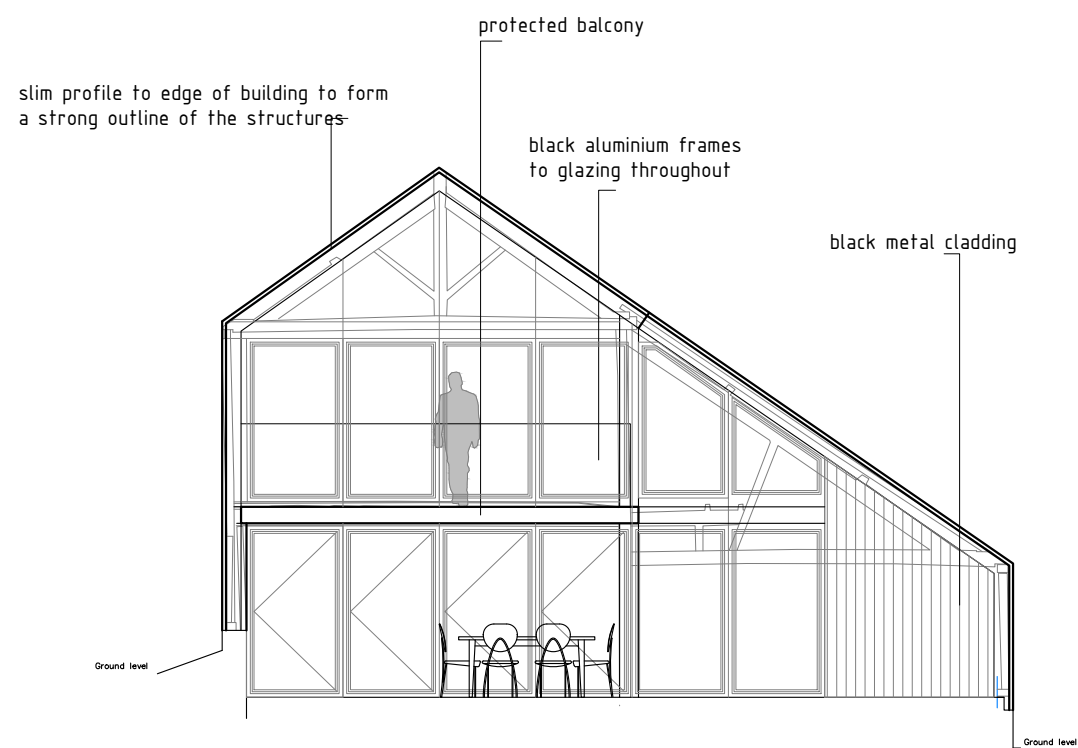

SIDE ELEVATION

DRAWING TITLE

PROPOSED ELEVATIONS  
sheet 2

SCALE

1/100 @ A3

DRAWING NUMBER

21/RPP116.1.3.04

REVISION

A 20210505

DATE

MARCH 2021

SIGNATURE

JEE