



**CLIENT**  
Mr Carruthers

**PROJECT**  
Nant y Mechiad  
Barn

INITIAL DESIGNS

**DRAWING TITLE**

PROPOSED ELEVATIONS  
sheet 1


**SCALE**  
1/100 @ A3

**DRAWING NUMBER**  
21/RPP116.1.3.03


**REVISION**

**DATE**  
MARCH 2021

**SIGNATURE**  
JEE

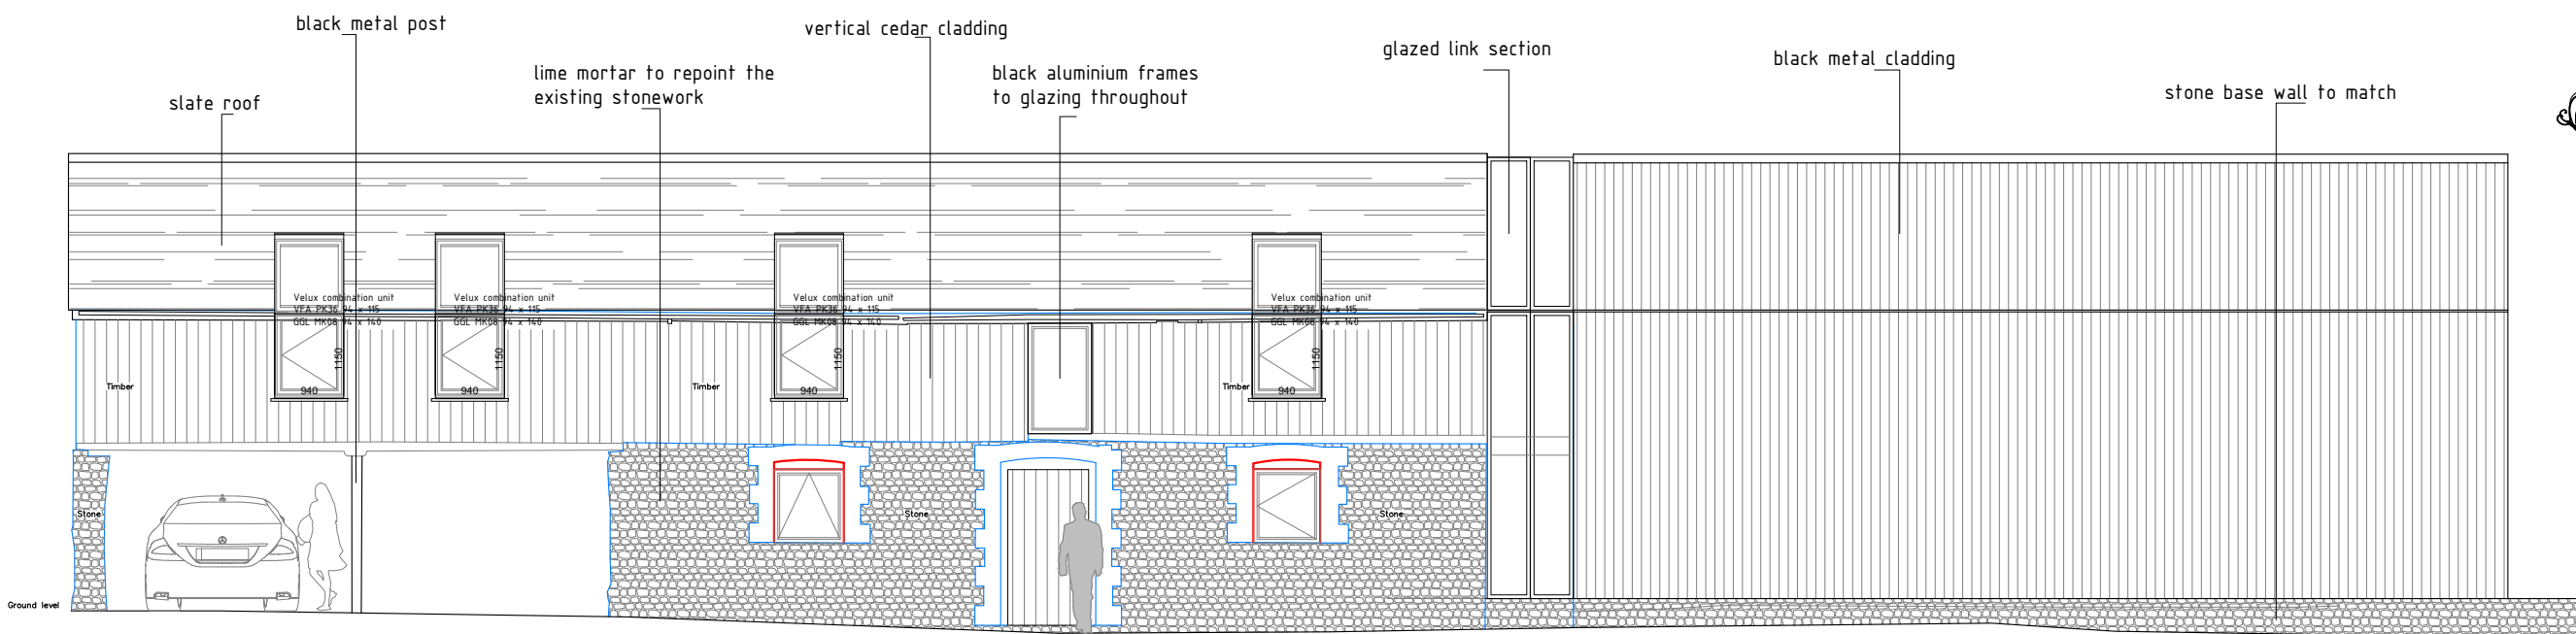

FRONT ELEVATION

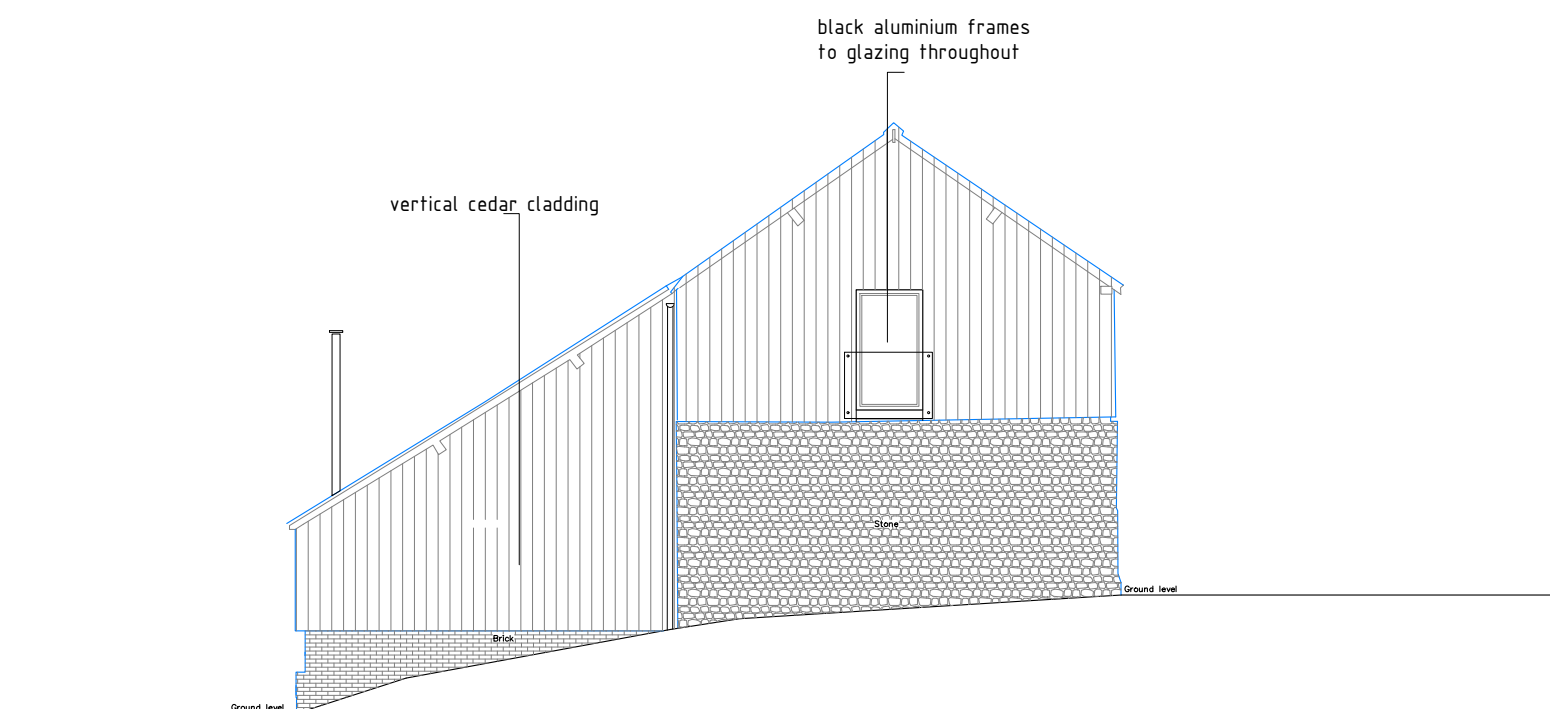

SIDE ELEVATION