

PROPOSED FIRST FLOOR EXTENSION TO DWELLING  
 COURT FARM, MOOR ROAD, BANWELL,  
 NORTH SOMERSET, BS29 6ET  
 FOR  
 MR J. SWAIN

TREE PLANTING

- T1 Field Maple
- T2 Rowan
- T3 Holly


SITE PLAN SHOWING PROPOSED  
 TREE AND HEDGE PLANTING

DAVID J FINCH - ARCHITECTURAL TECHNOLOGIST  
 SYSTON, CELTIC WAY, BLEADON,  
 WESTON-SUPER-MARE, SOMERSET, BS24 0NA

SCALE 1 TO 500 AT A4



DATE FEB. 2022

DRAWING NO. 1909/05

 denotes new hedge planting at 500mm diagonal spacing in two lines 300mm apart.

HEDGE PLANTING

COMMON NAME	SCIENTIFIC NAME	%
Blackthorn	<i>Prunus spinosa</i>	60
Hawthorn	<i>Crataegus monogyna</i>	20
Elder	<i>Sambucus nigra</i>	5
Dogwood	<i>Cornus sanguinea</i>	5
Field maple	<i>Acer campestre</i>	2.5
Honeysuckle	<i>Lonicera periclymenum</i>	2.5
Hazel	<i>Corylus avellana</i>	2.5
Dog rose	<i>Rosa canina</i>	2.5

 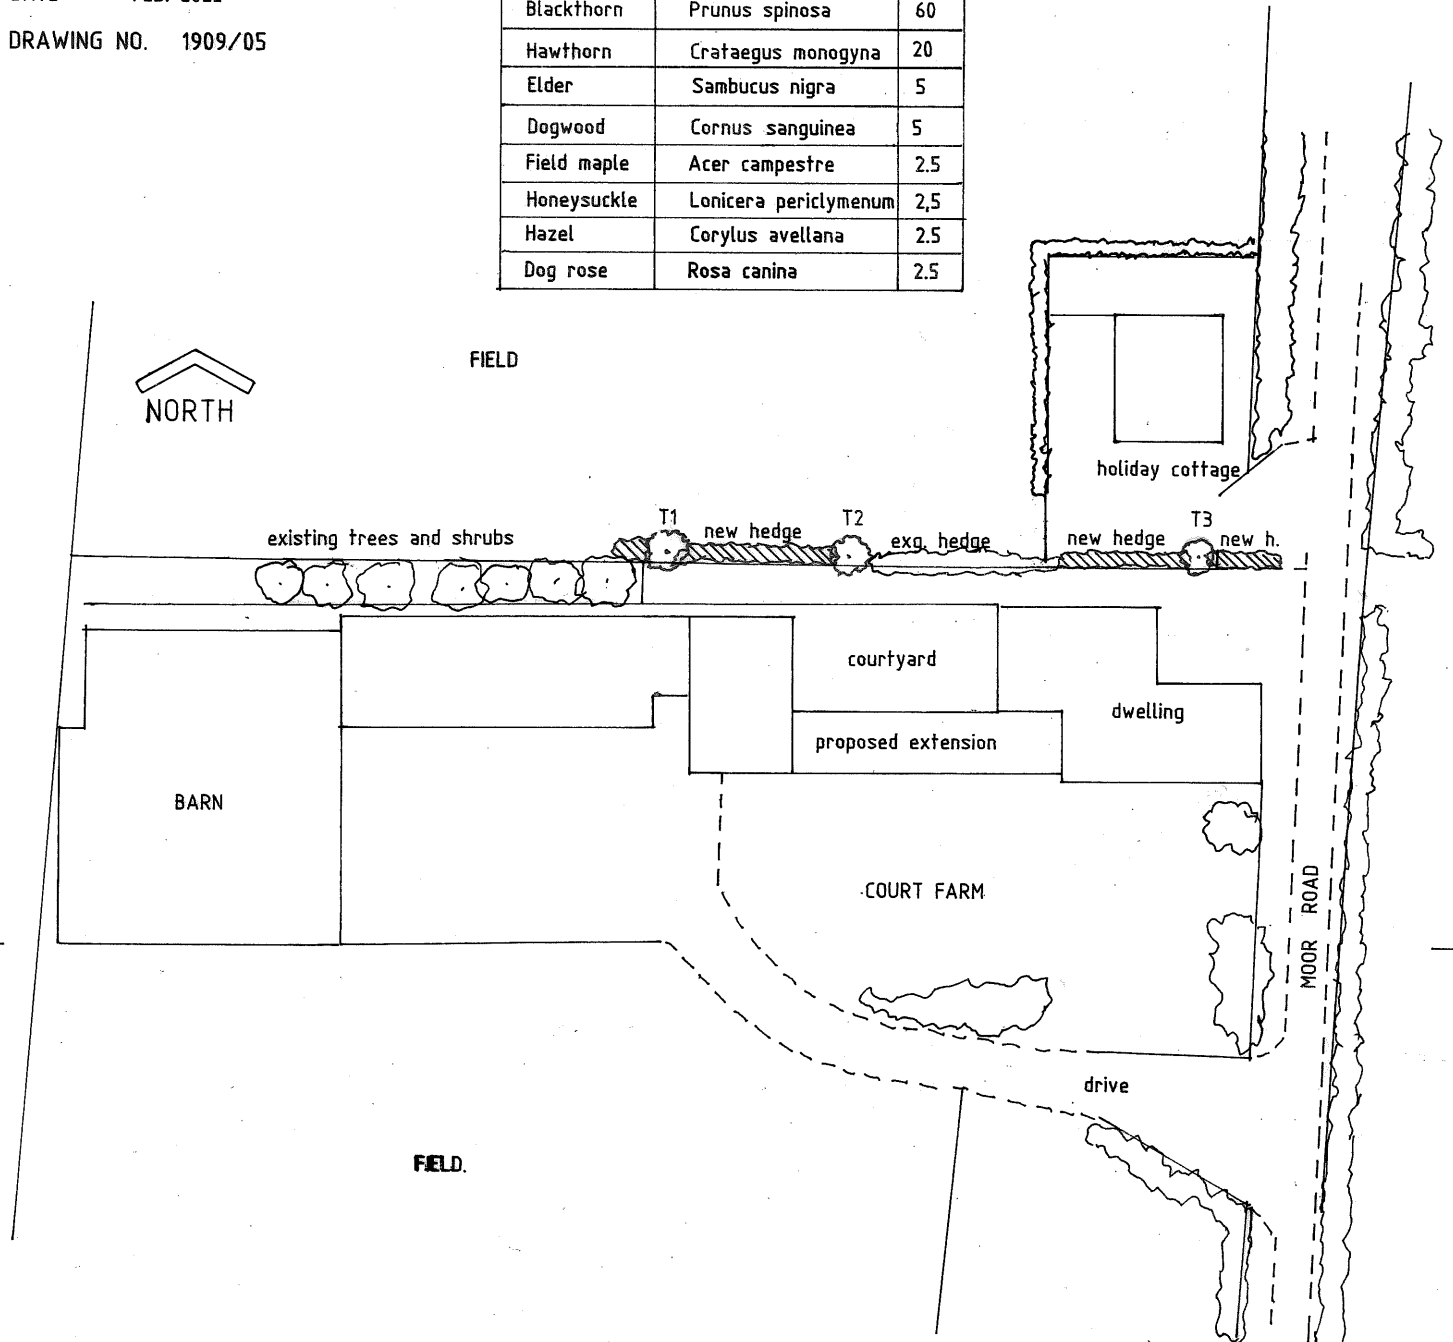

1 TO 500 AT A4