


All dimensions to be checked on site.
Do not scale from this drawing, work to figured dimensions only.
Any omissions or discrepancies shall be reported to Colling Morris.


Velux GGL 2570H CK06
Conservation Style Rooflights

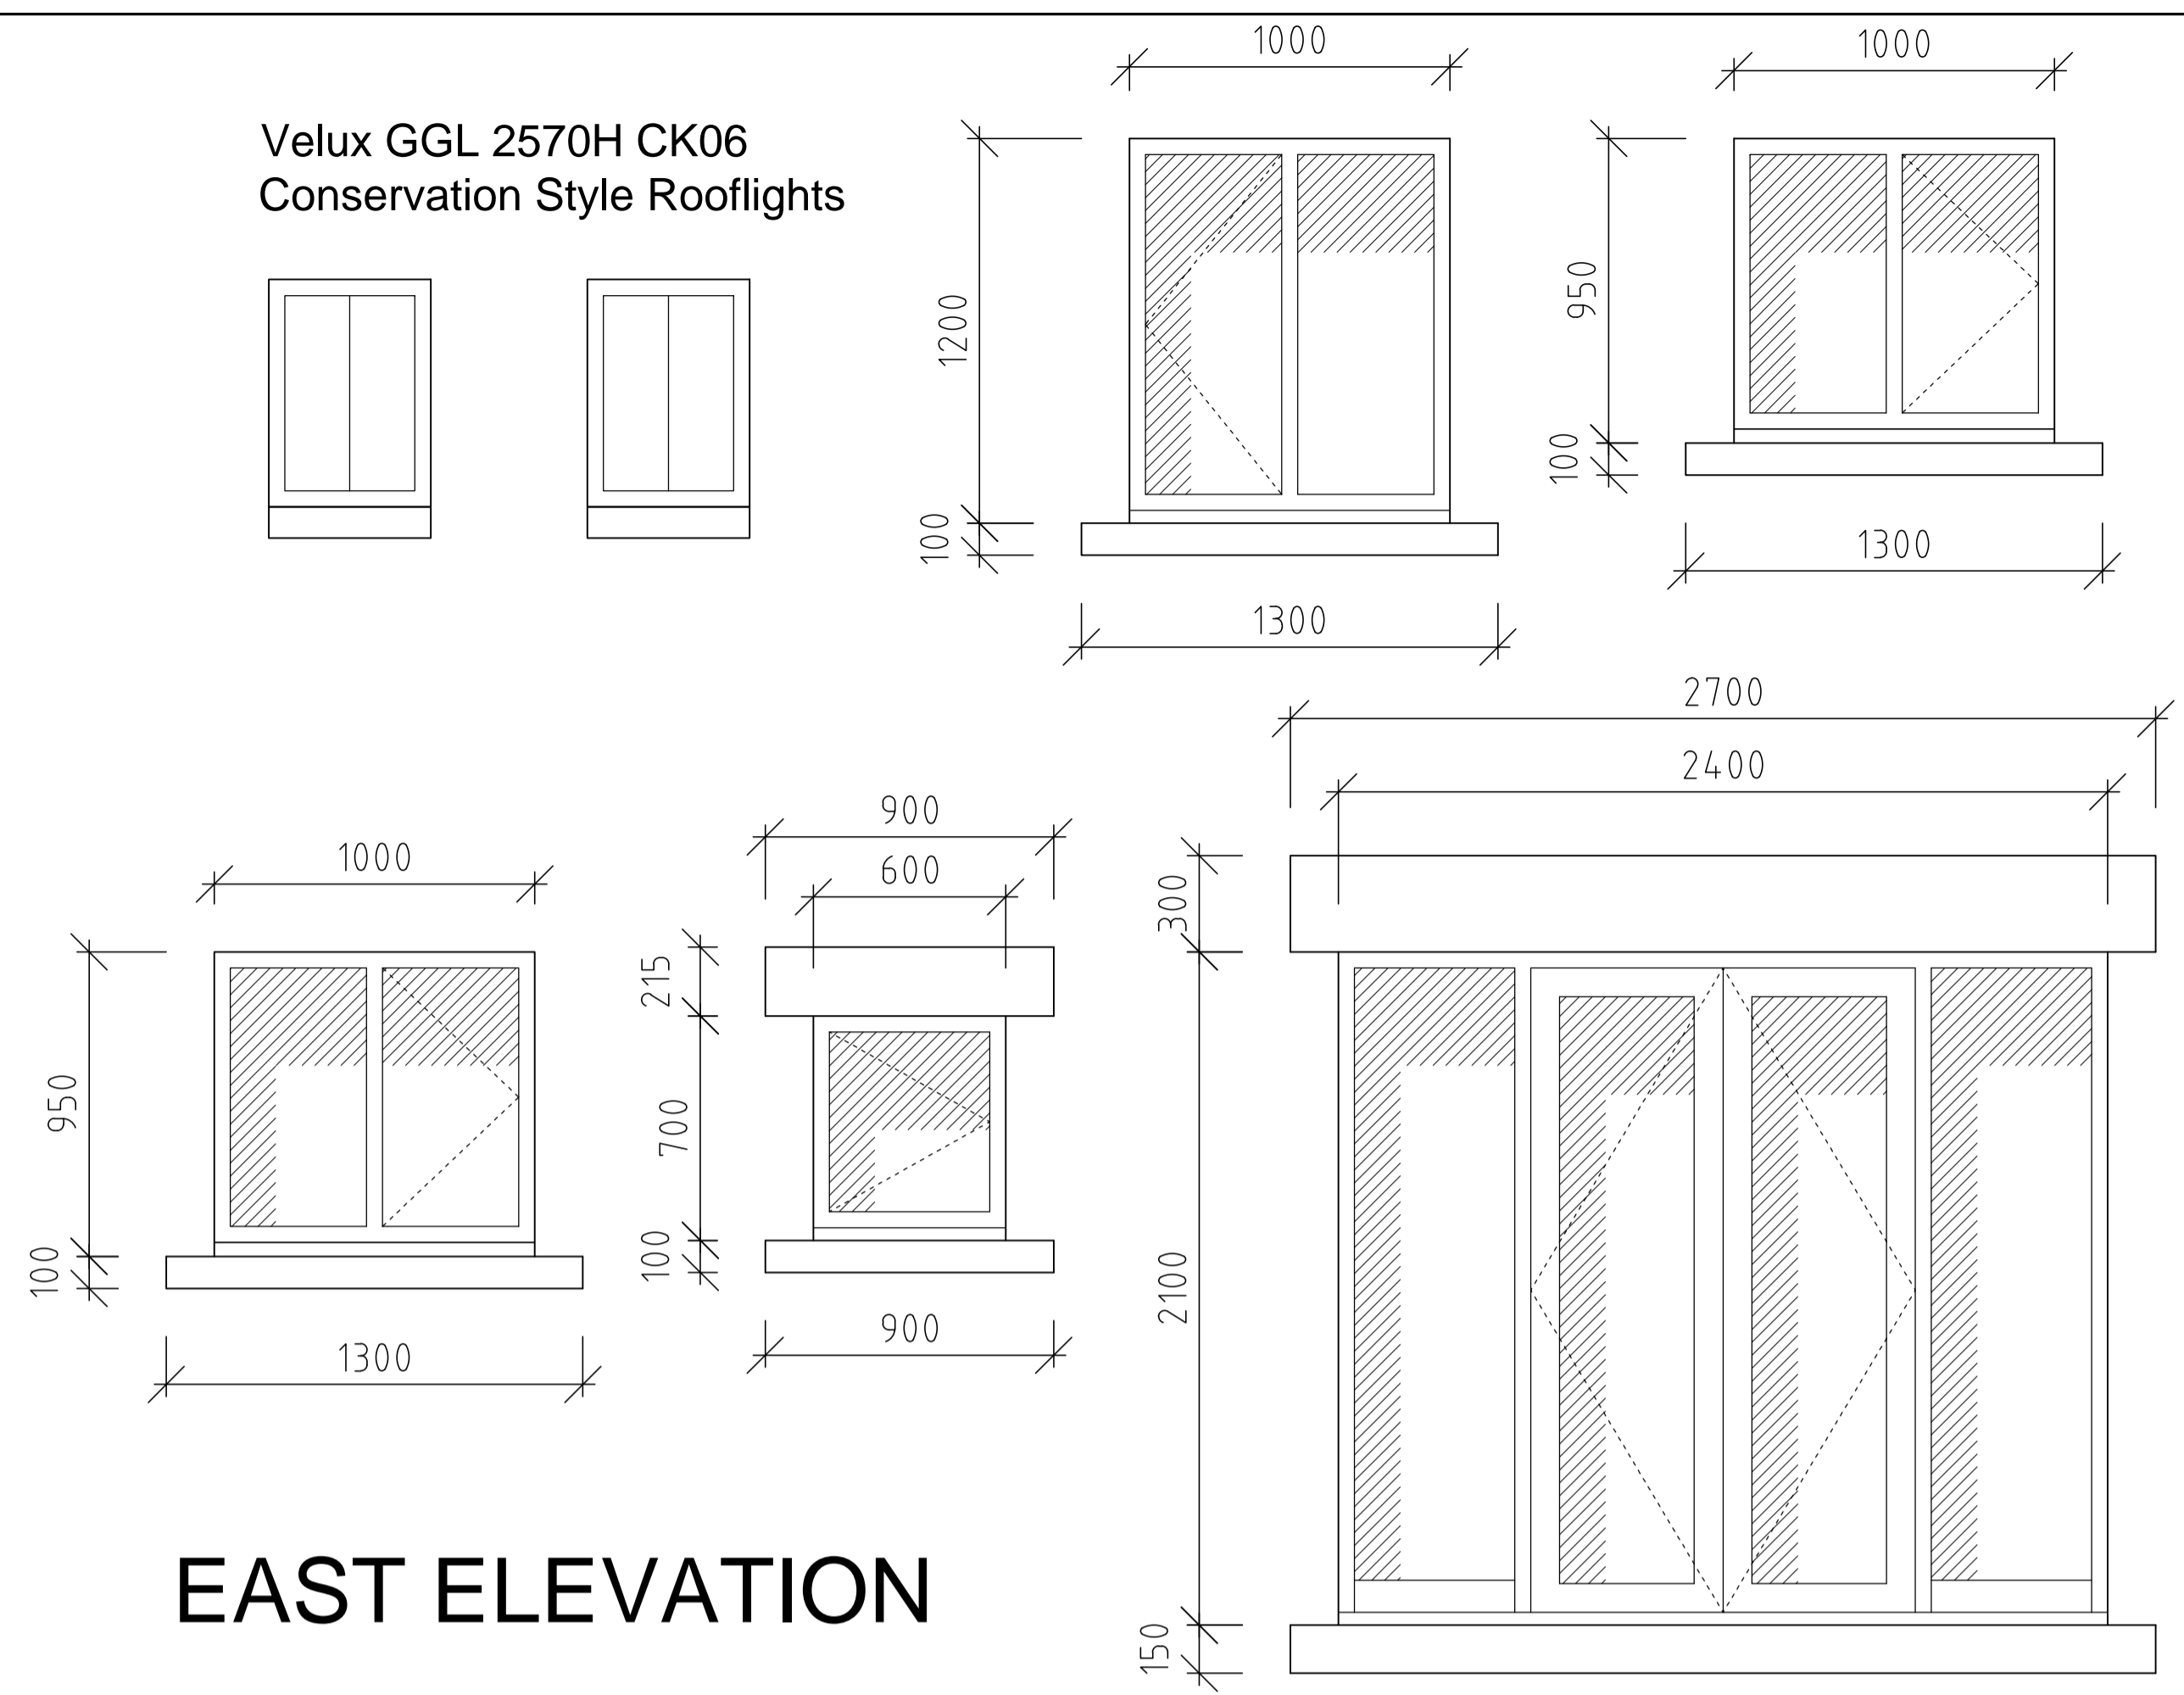


EAST ELEVATION

Velux GGL 2570H CK06
Conservation Style Rooflight


SOUTH ELEVATION

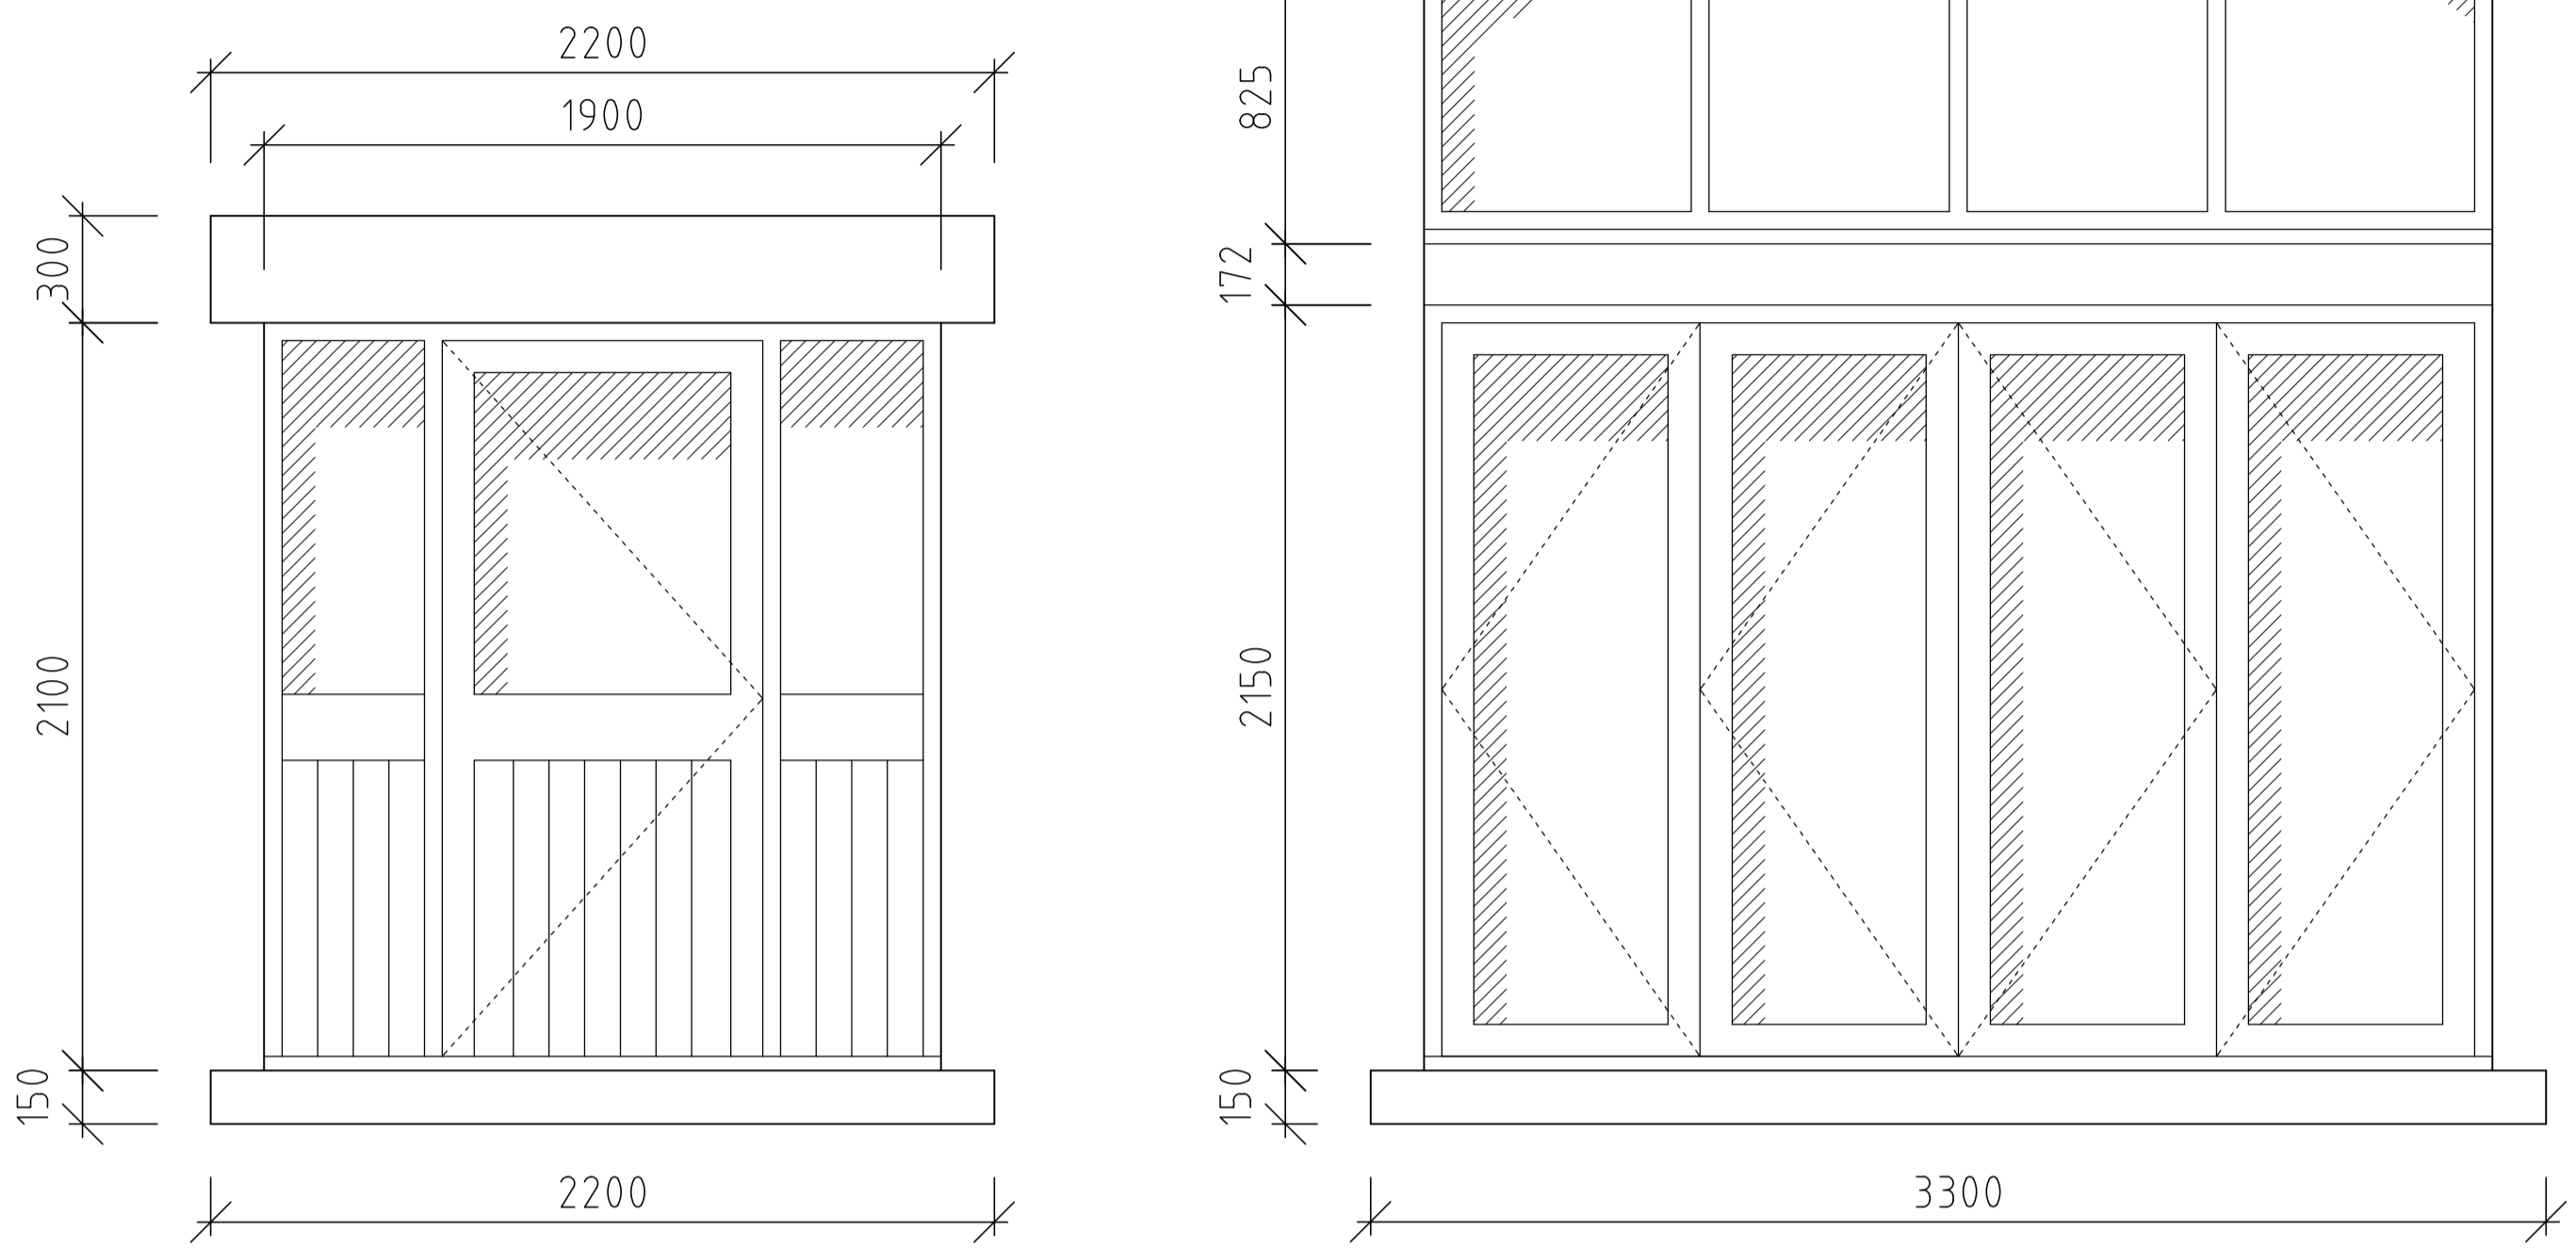

NORTH ELEVATION

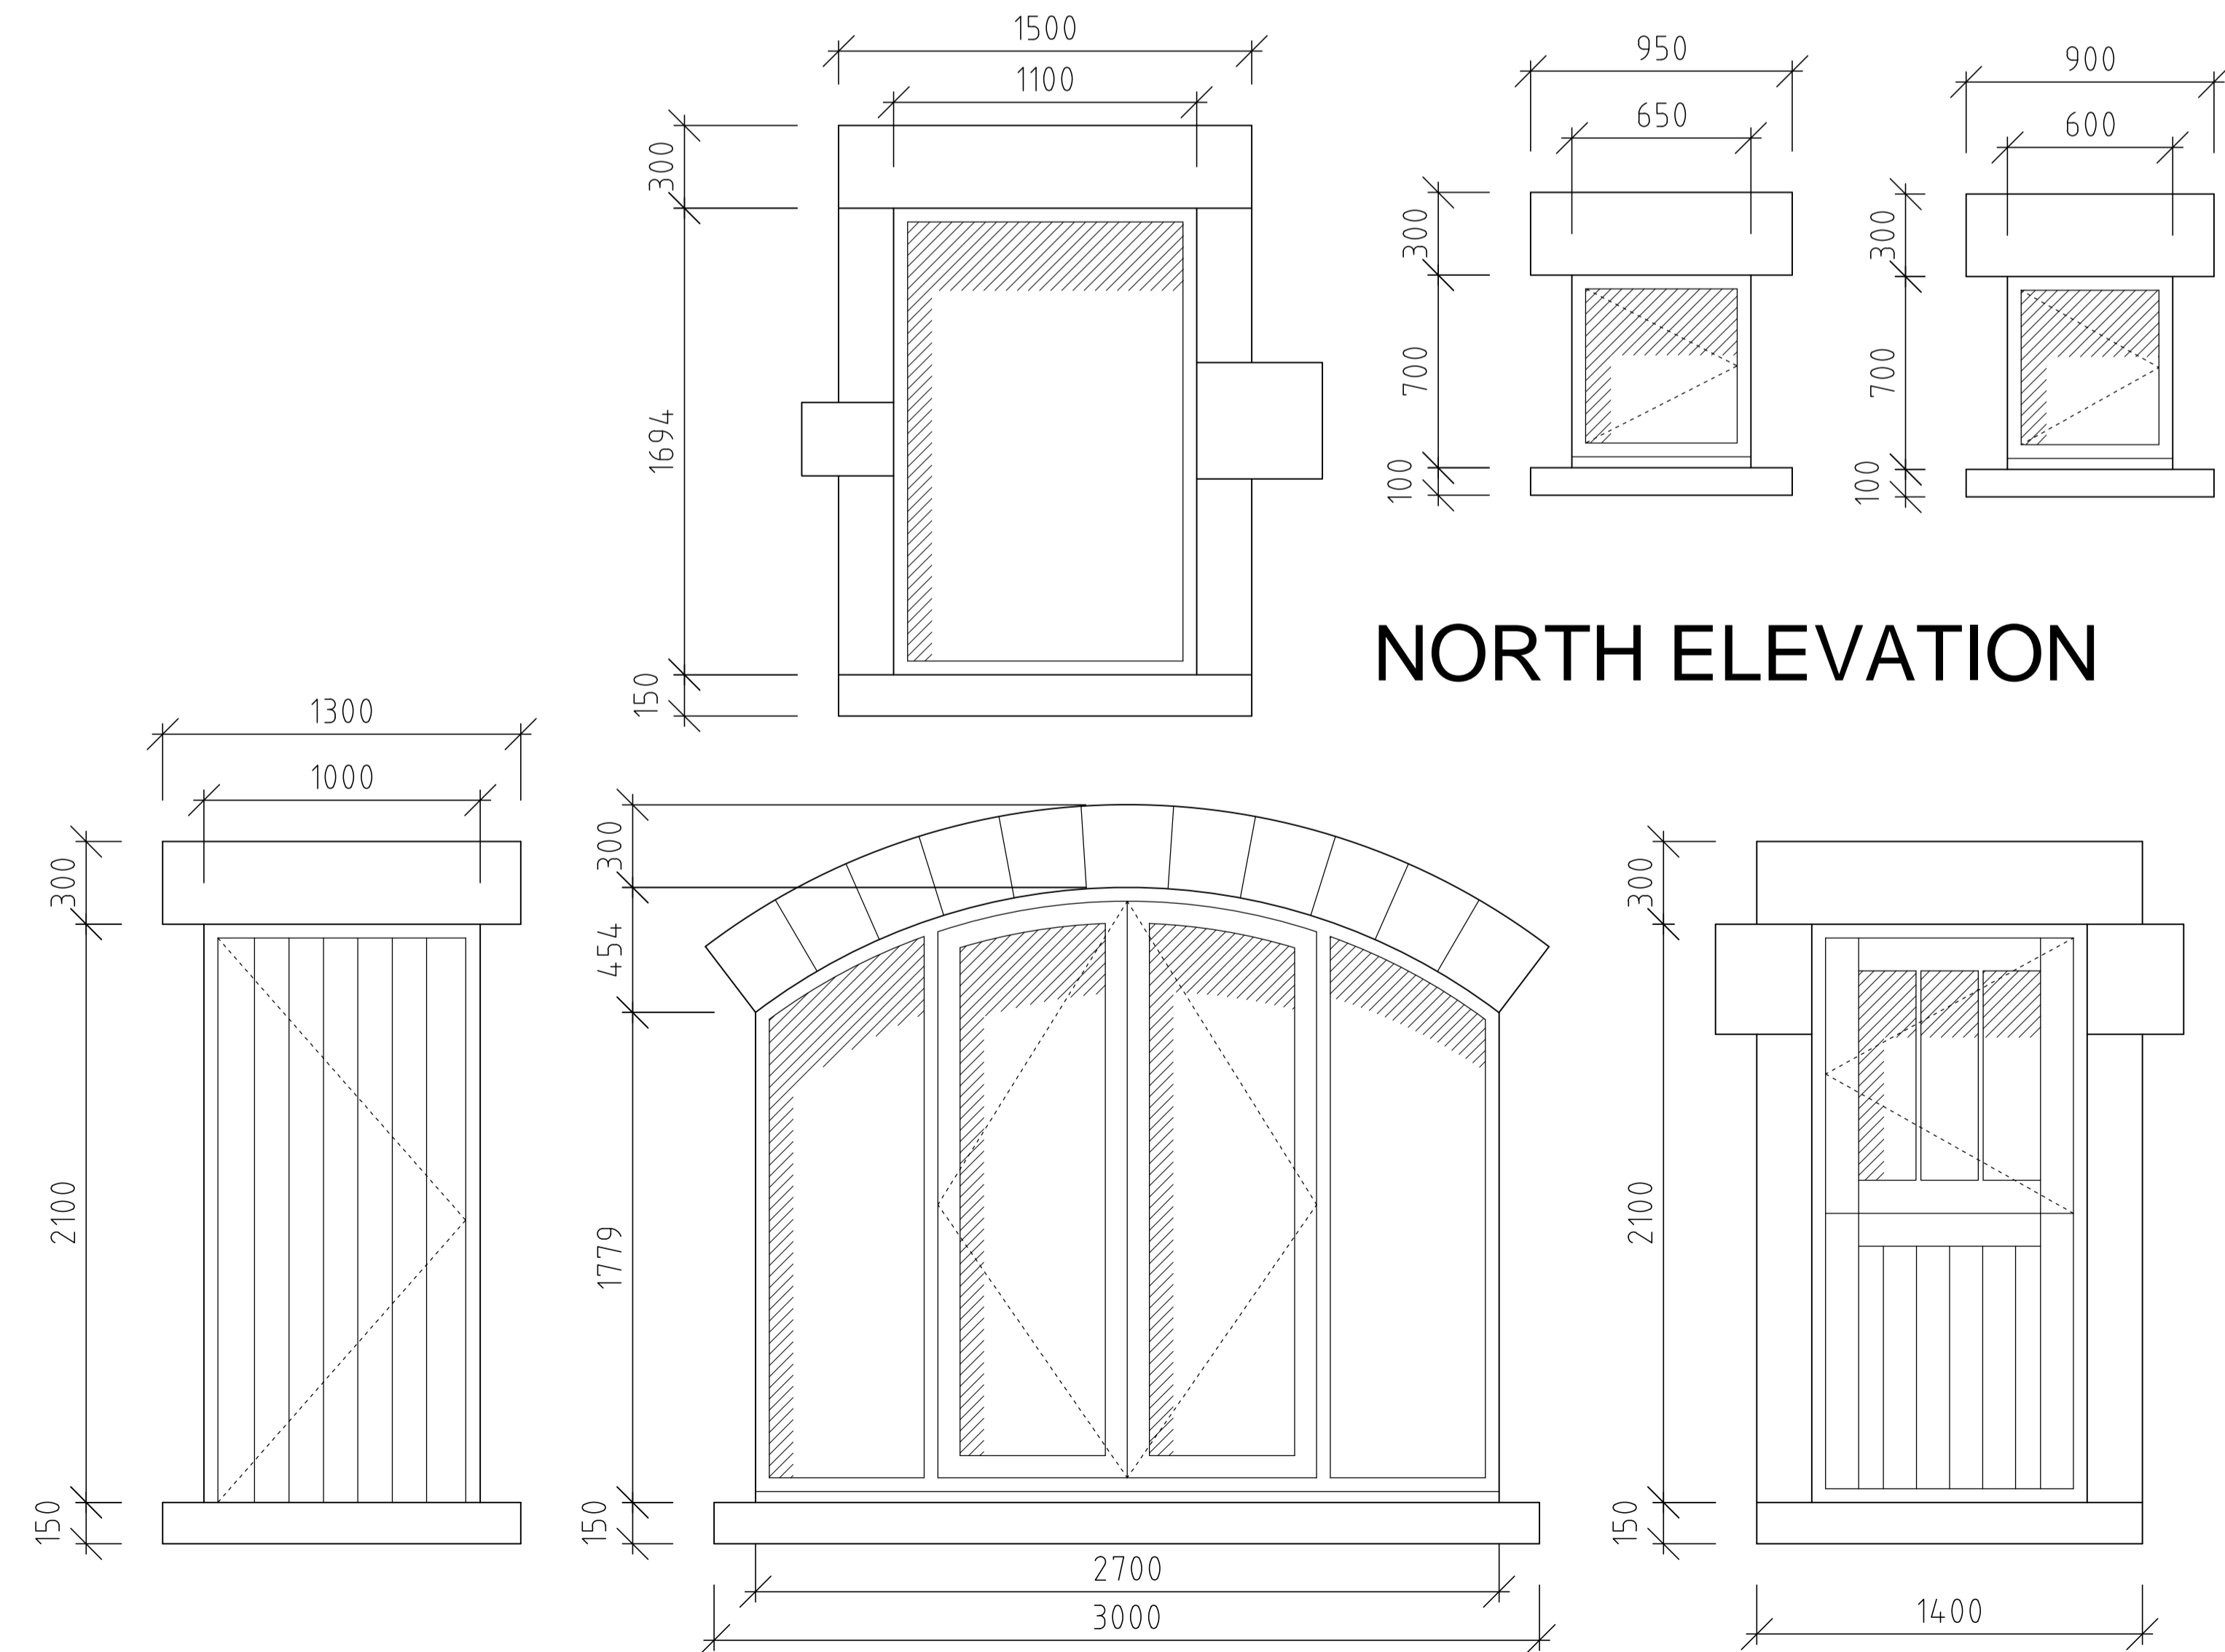

Velux GGL 2570H CK06 Conservation Style Rooflights

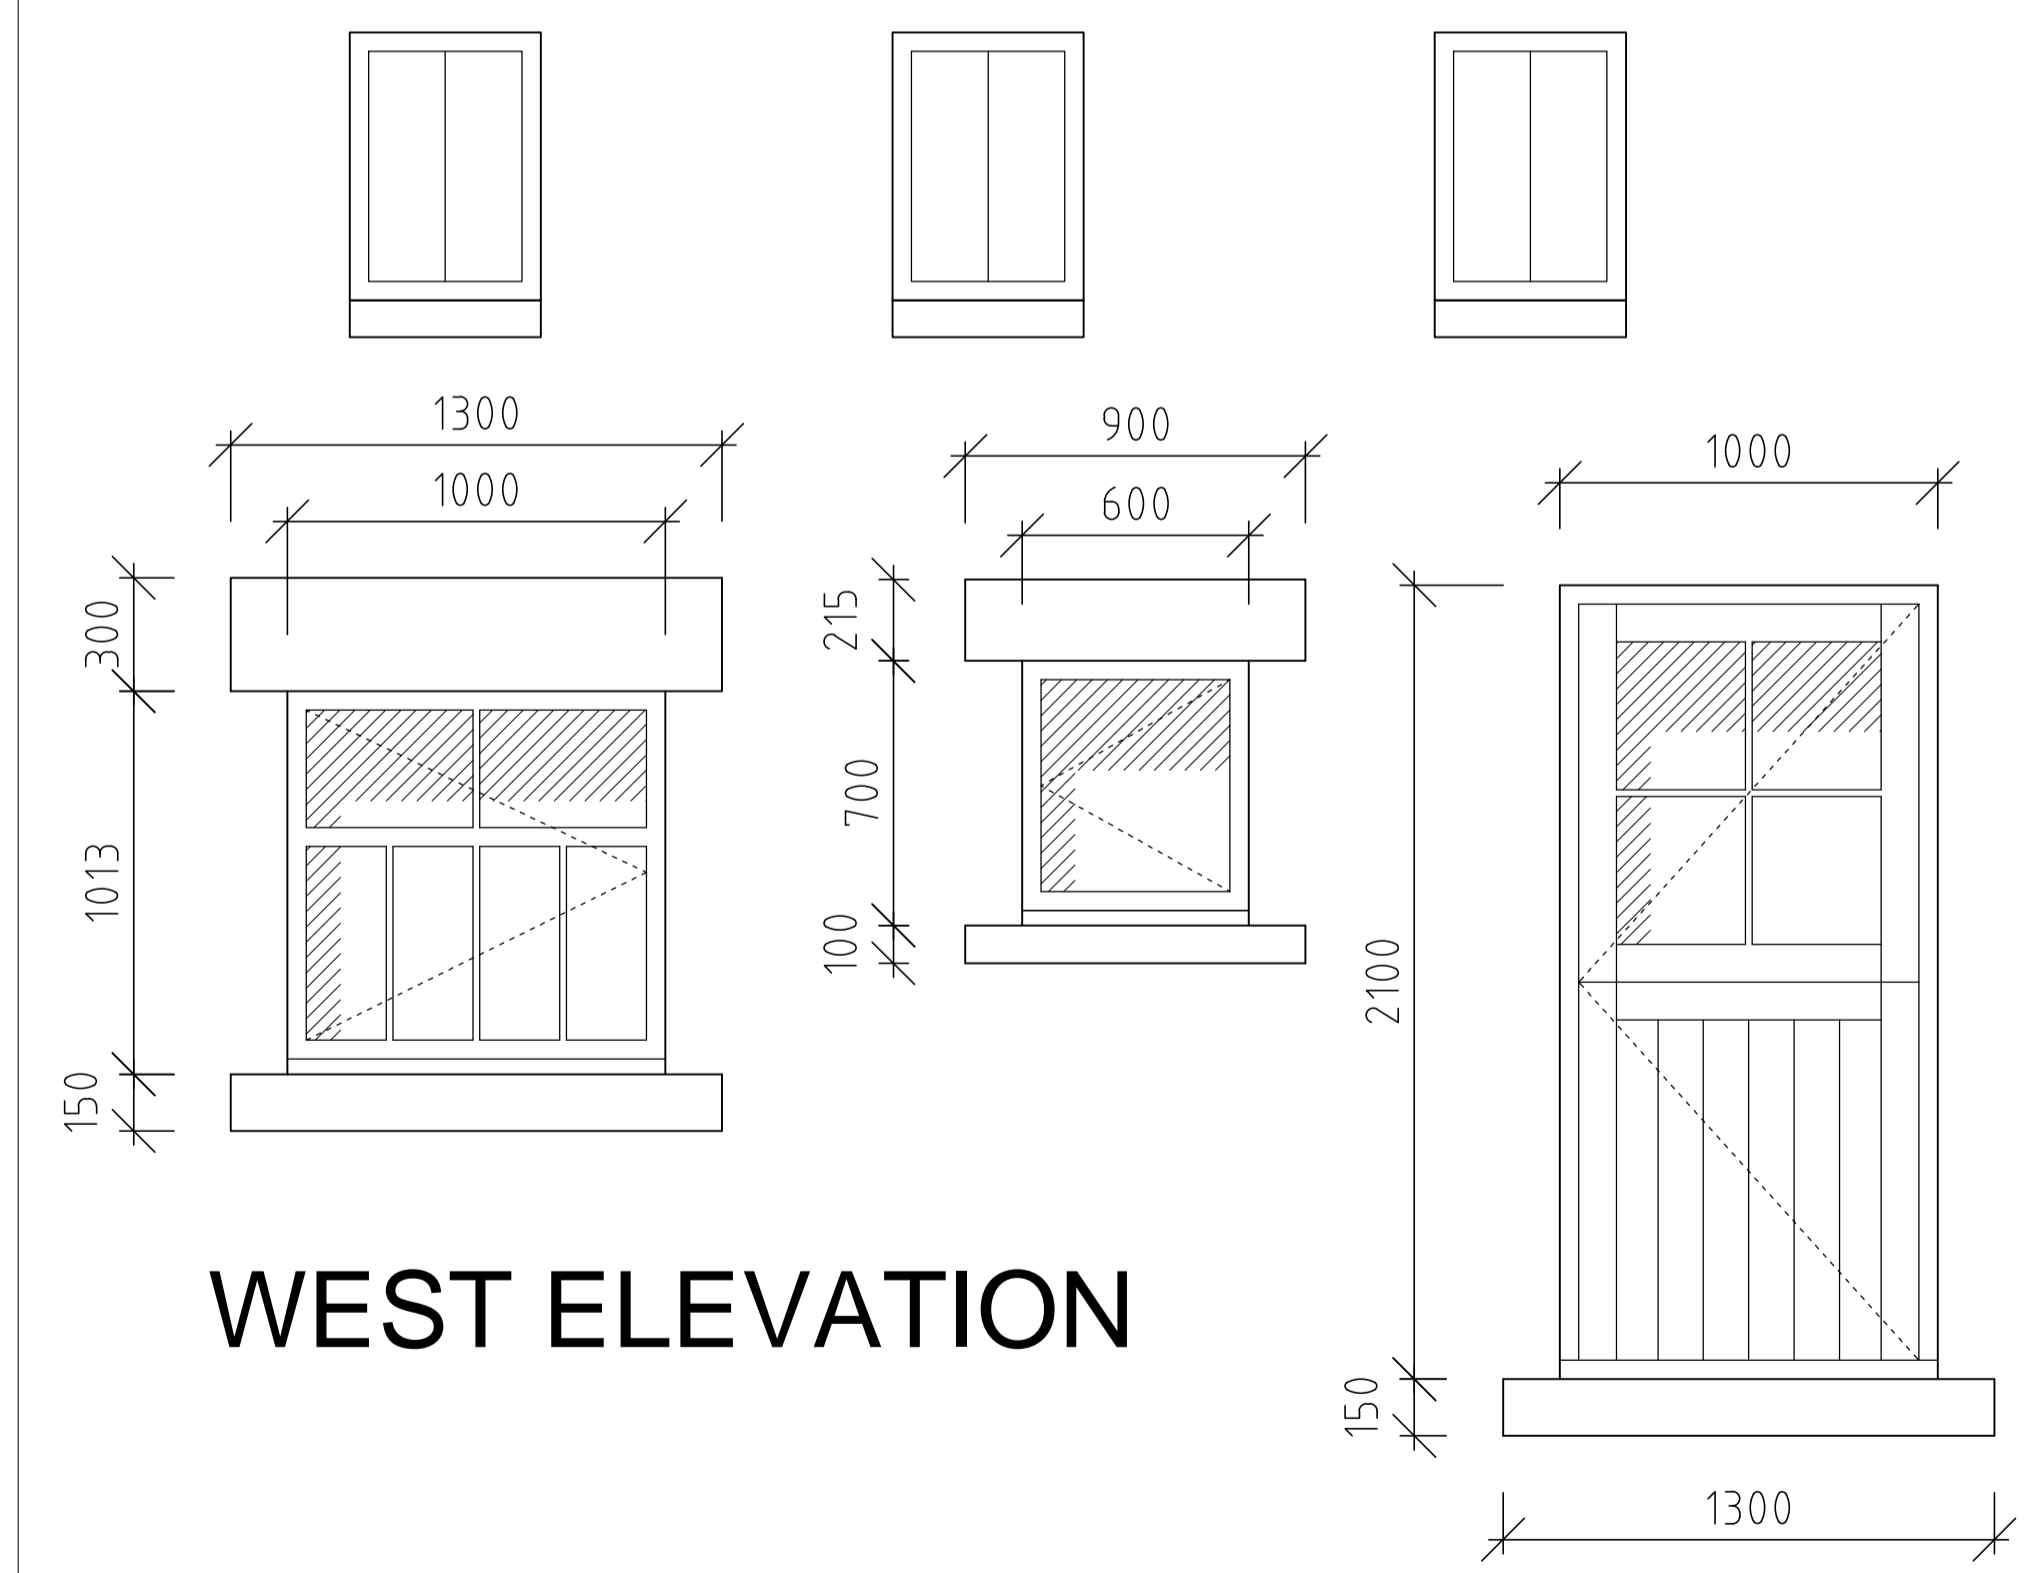

WEST ELEVATION

Colling Morris™
Architectural Services

1 Greenbank
Eggleston
Barnard Castle
Co Durham
DL12 0BQ

@: info@collingmorris.co.uk
wr: collingmorris.co.uk
t: 01833 650250
m: 07443 479043

Project:
Land east of Ornella View
Mickleton
Barnard Castle
Co. Durham
Client:
Mr S Walton

Drawing:
Planning Details

Window and Door Details

Scale: 1:20 @ A1	Date: Jan 2022	Drawn: CM
Proj. No.: CM/SW	Dwg. No.: 05	Rev No.: