



Front Elevation

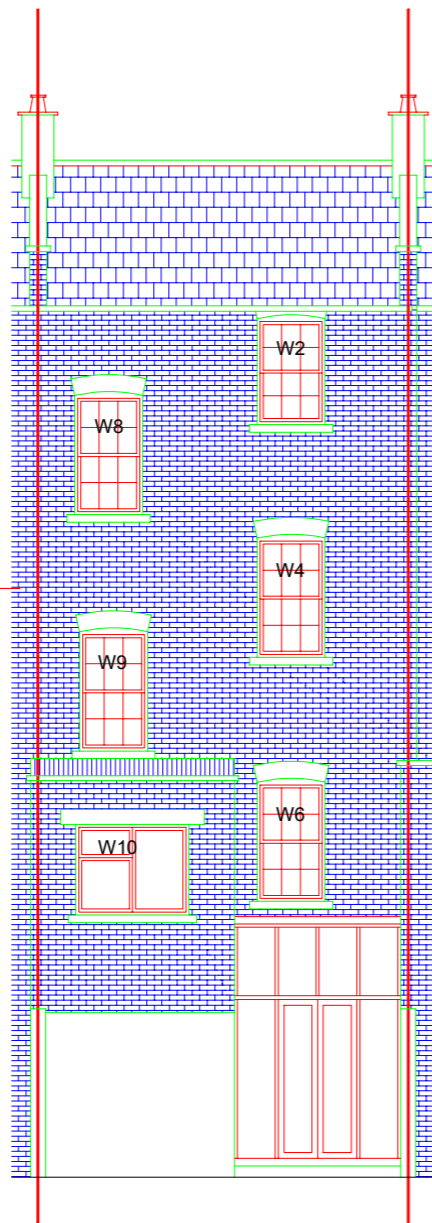


Rear Elevation

Windows replaced with new
to match existing,
specification TBA by LBC

Window Schedule
W1 - W7 As Conceptual Build Quotation
W8 - W11 Not replaced

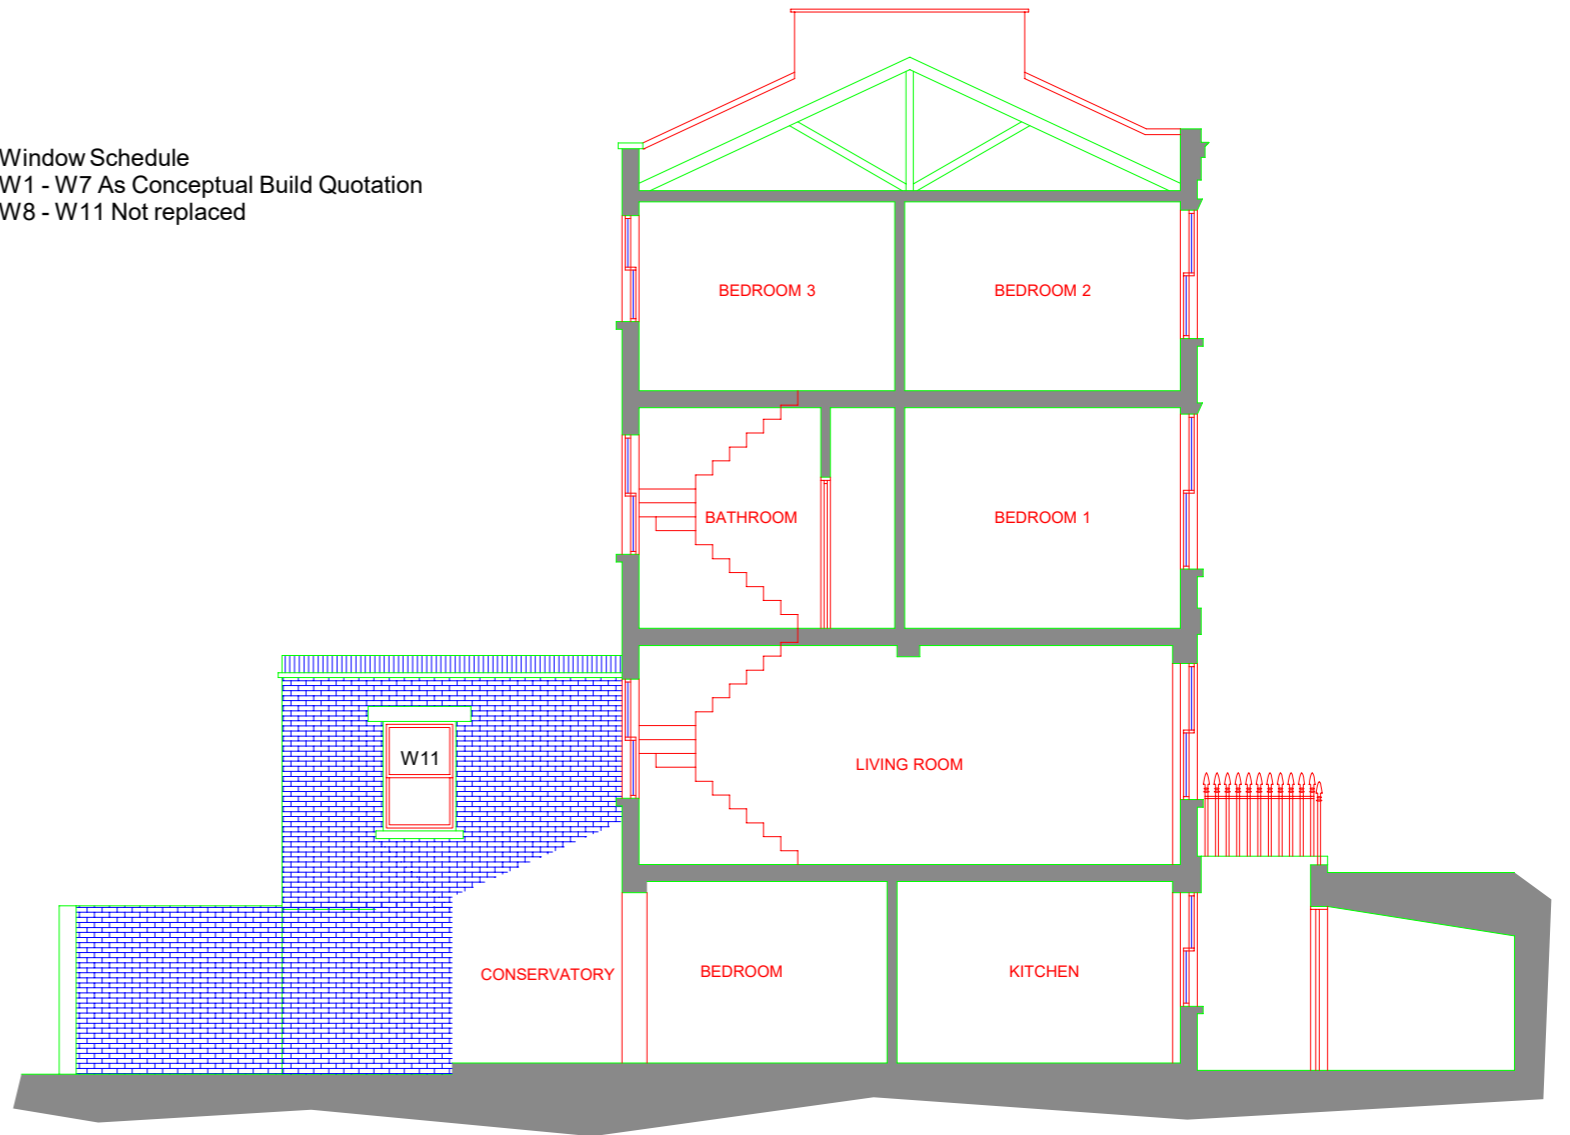

Section

 

Client	Project	Drawing Title	Date	December 2021	
Mr & Mrs H Armytage	6 Ponsonby Place, London, SW1P 4PT	Window replacement	Drawing No	4313/PL02	Rev.
			Scale	1:100 @ A3	
			By	CLC	Checked WRC

ANYARDS
Designers and Surveyors Ltd
20 Old Esher Road, Walton-on-Thames KT12 4LE
Tel: 01832 231361 - Email: mail@anyards.co.uk