




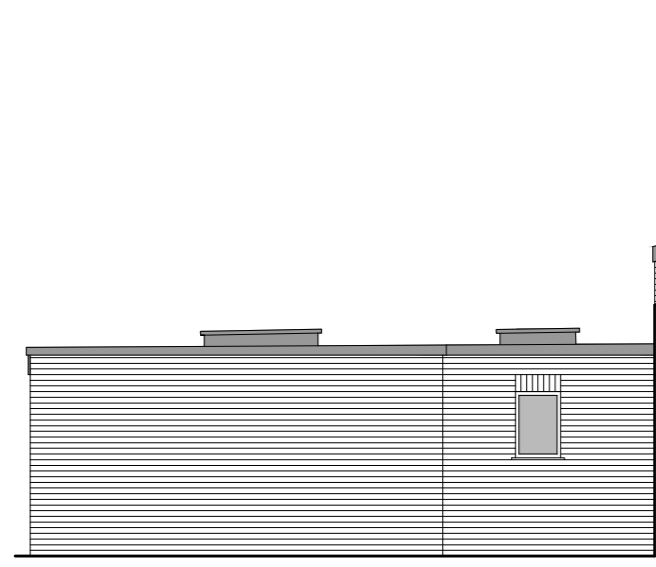


Front Elevation

 

Side Elevation

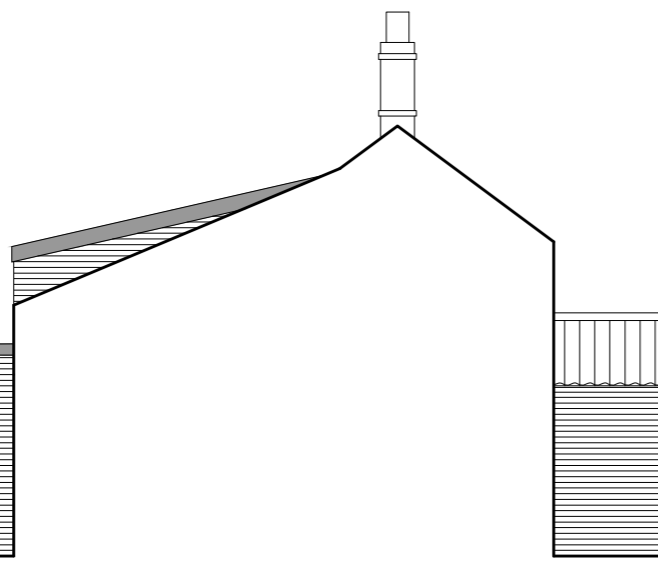


Rear Elevation

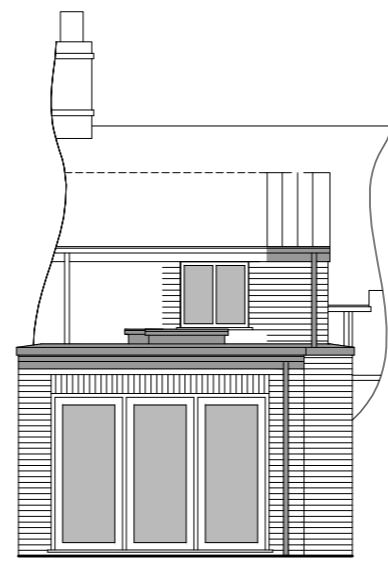

Typical Section





Location Plan 1:1250

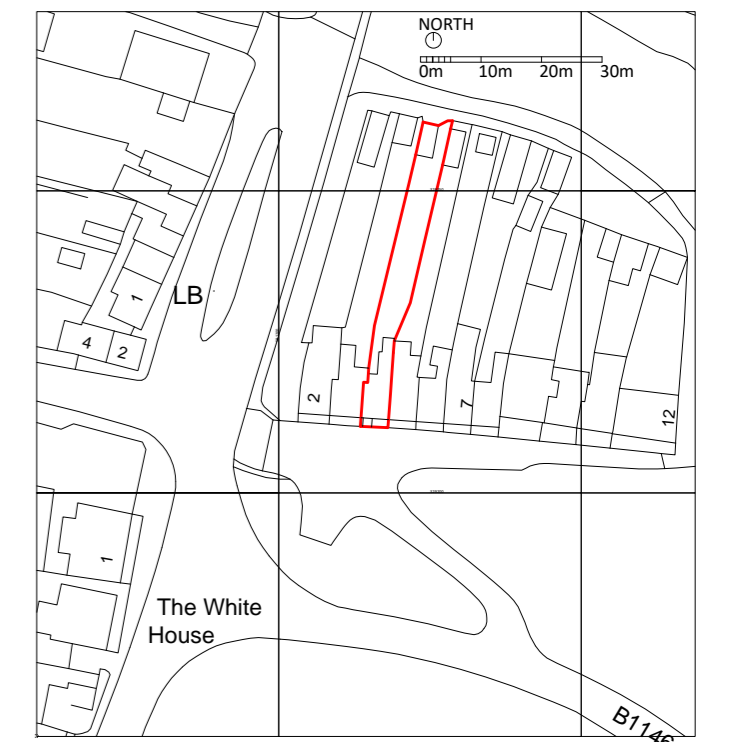


Ordnance Survey, (c) Crown Copyright 2021. All rights reserved. Licence number 100022432

Site Plan 1:500

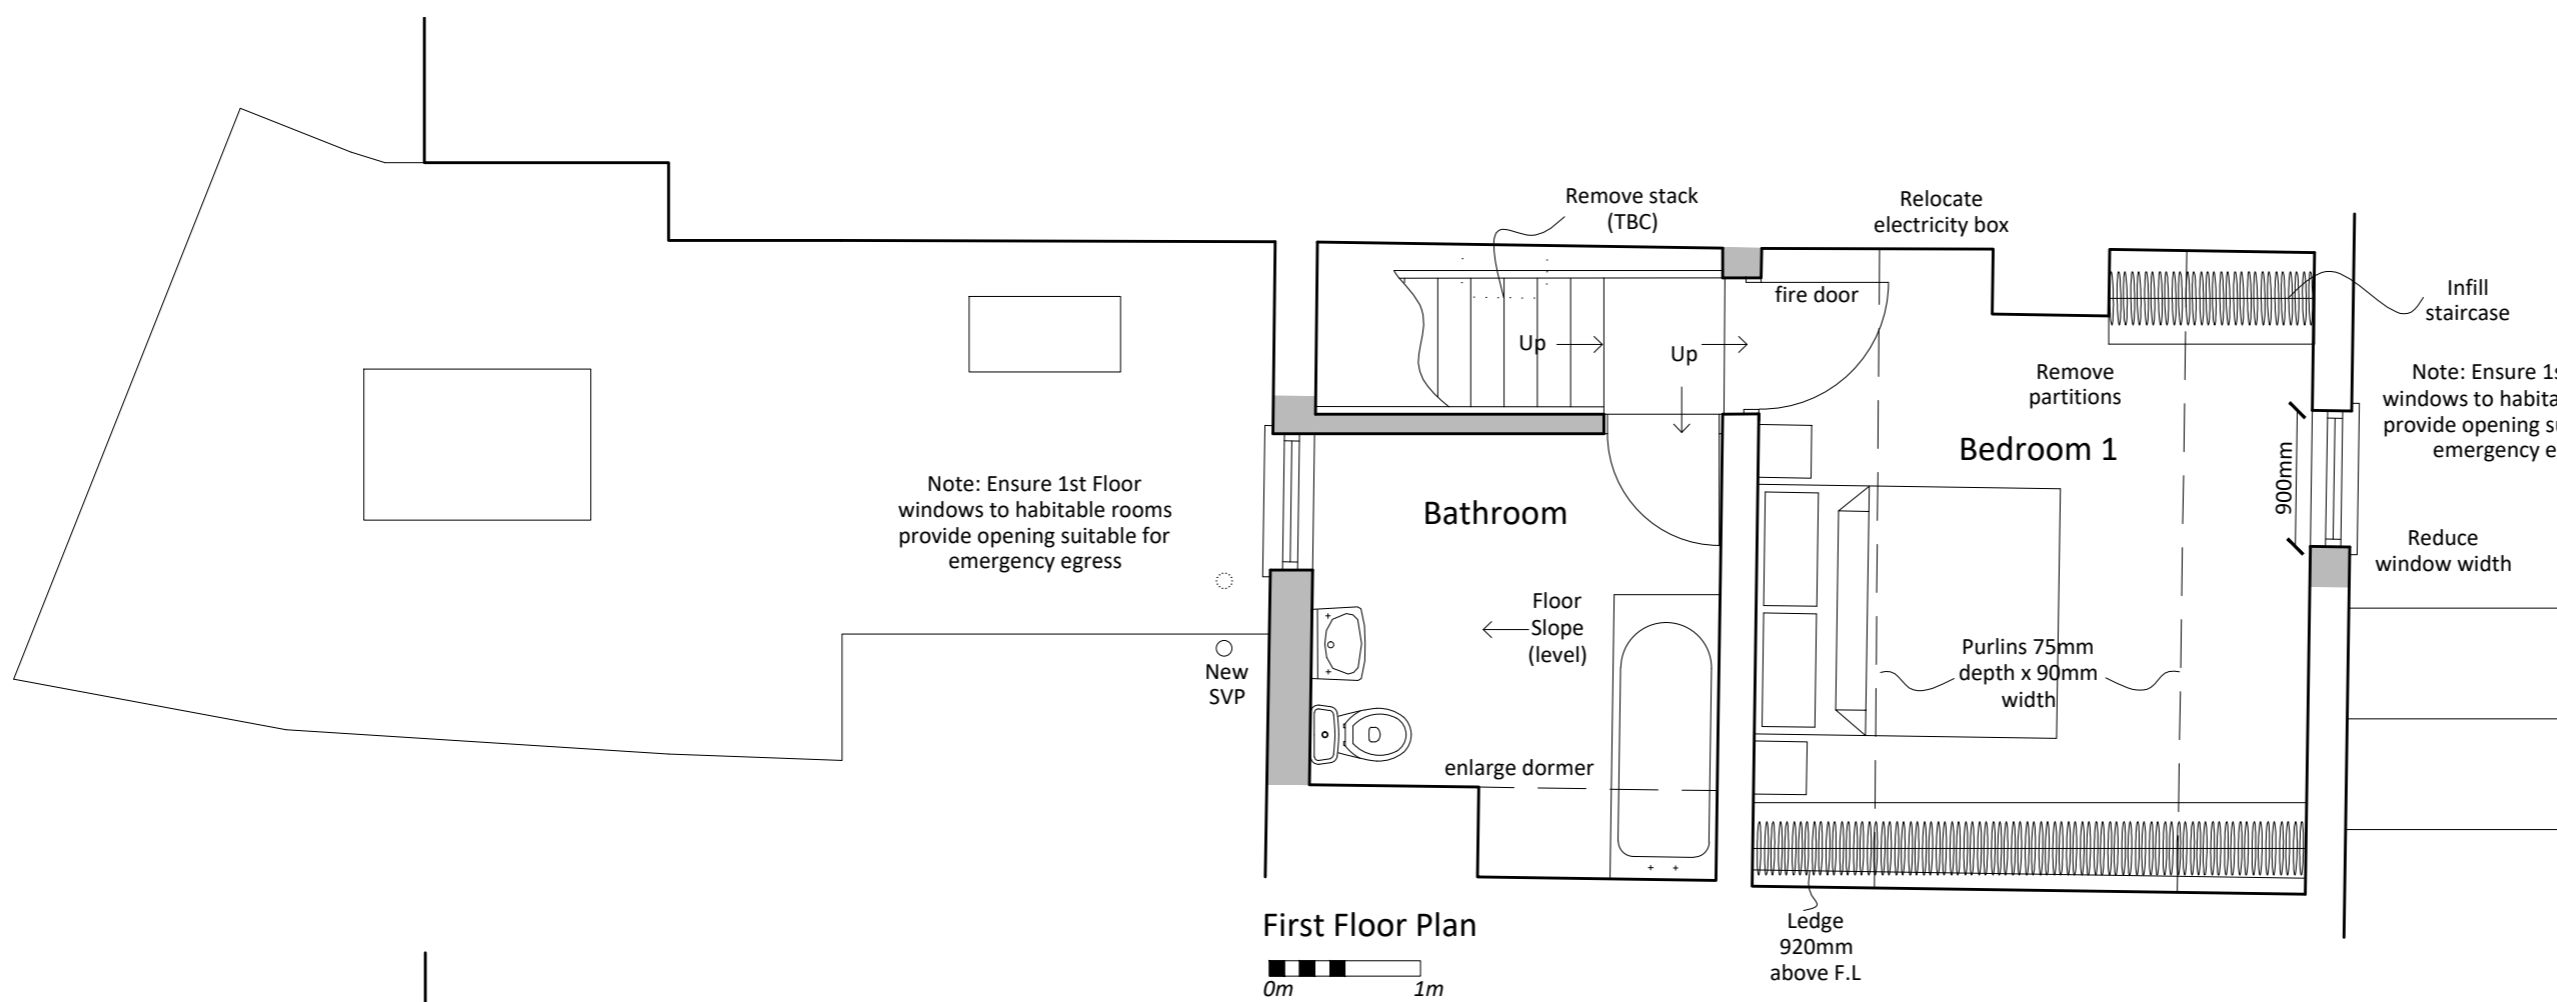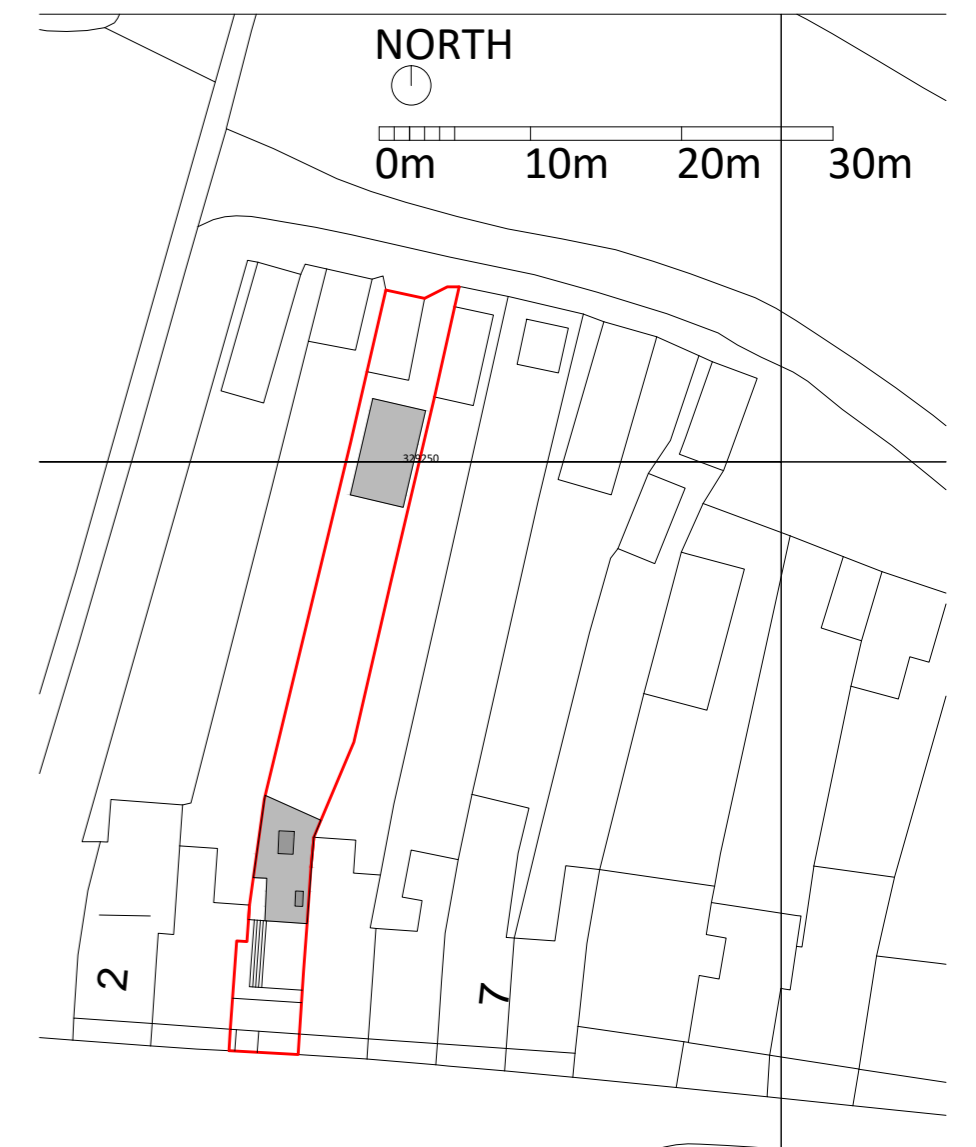

First Floor Plan

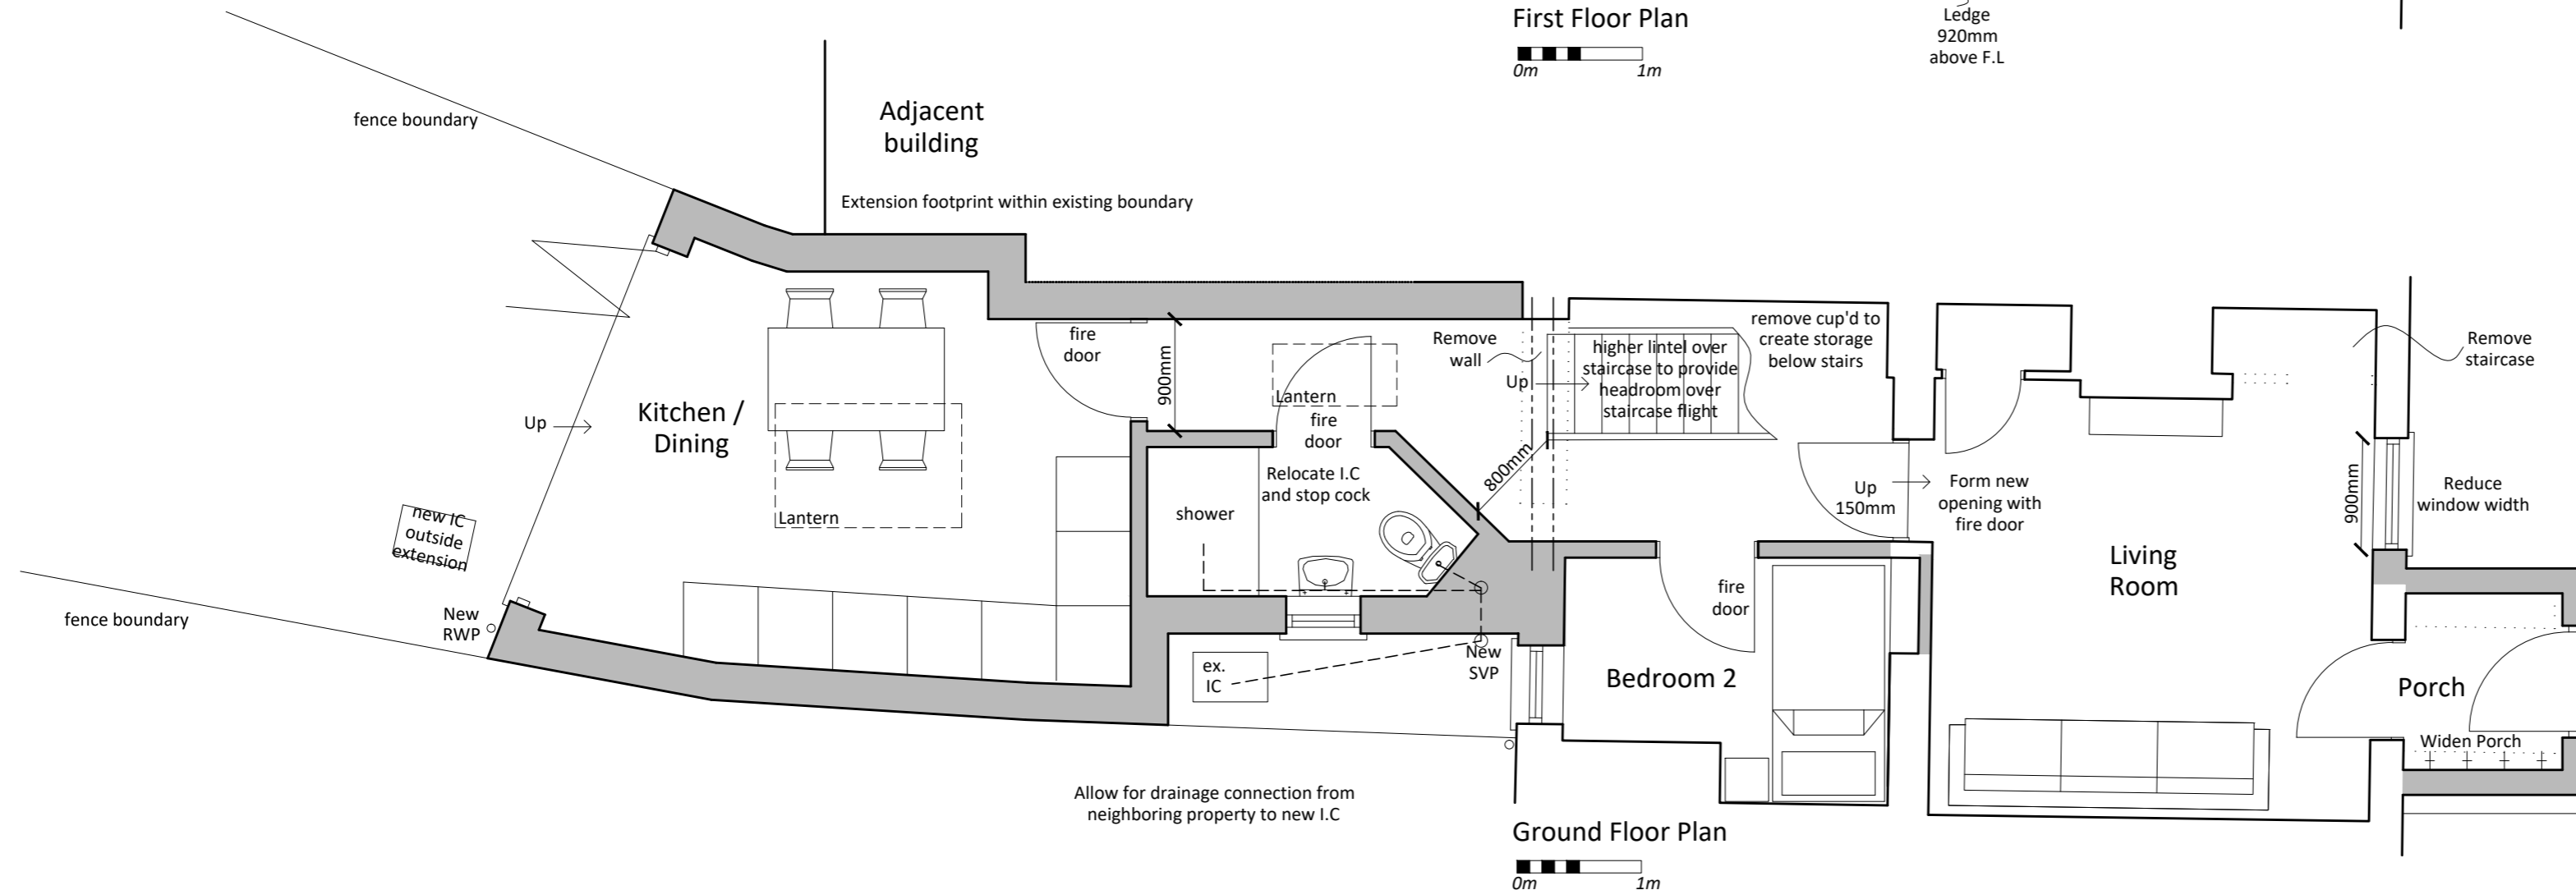

Ground Floor Plan



Darren French Architect
 4041 Ltd www.architect4041.co.uk
 (t) 07788721087
 (e) darren.french@architect4041.co.uk

4 Horns Row, Hempton, Fakenham
Proposal Sketch
 Drawing No. : 4041_262/04 Rev A a2paper