


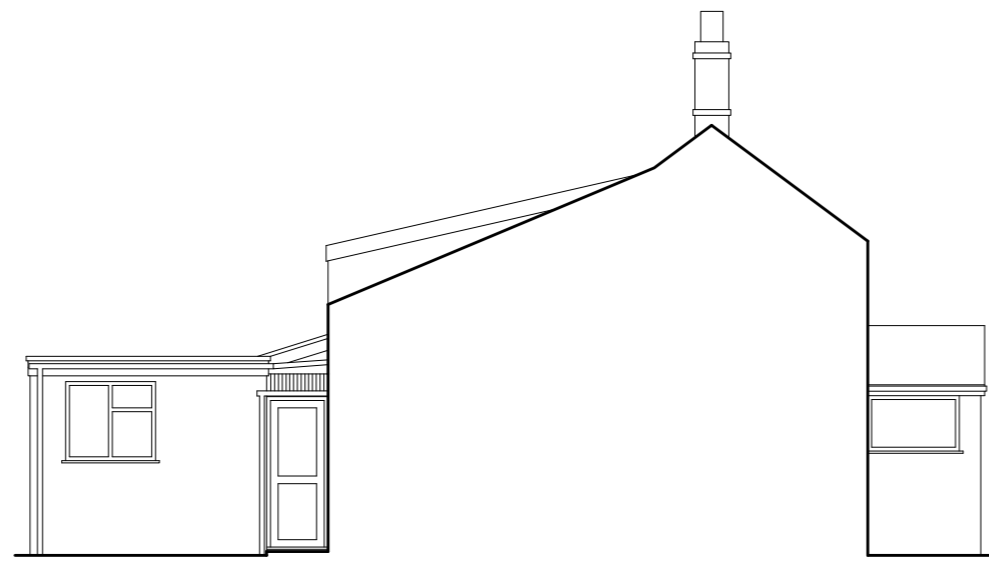


 



Front Elevation

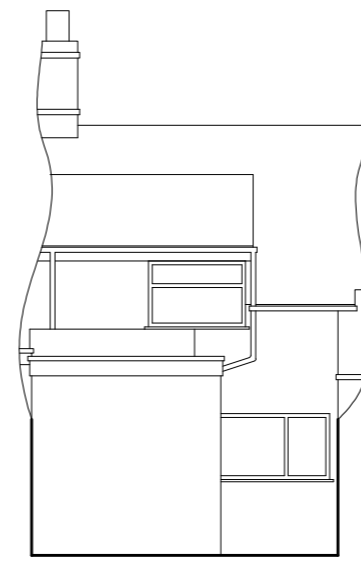


Side Elevation

 

Rear Elevation

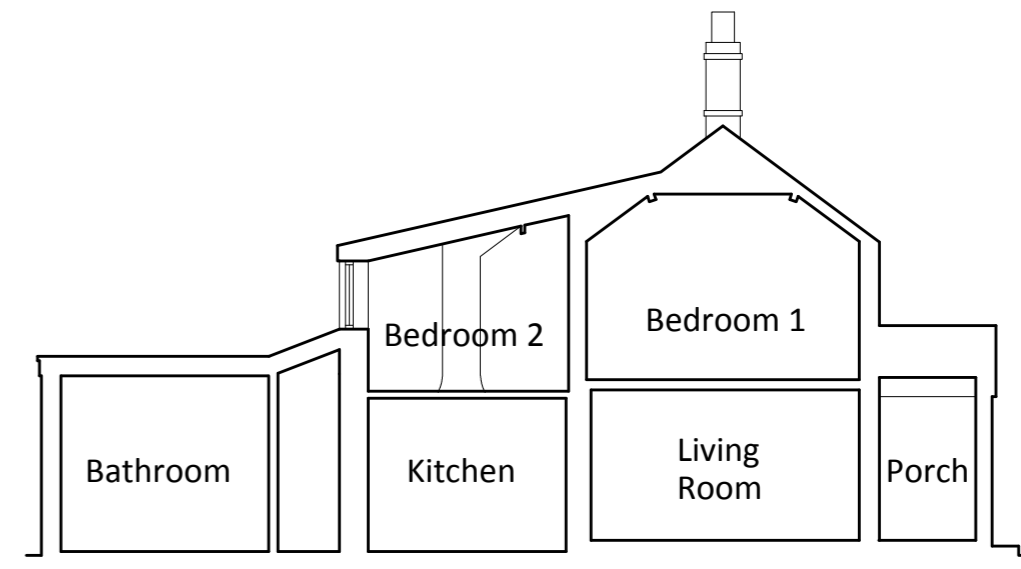 


Section

 

Location Plan 1:1250




Ordnance Survey, (c) Crown Copyright 2021. All rights reserved. Licence number 100022432

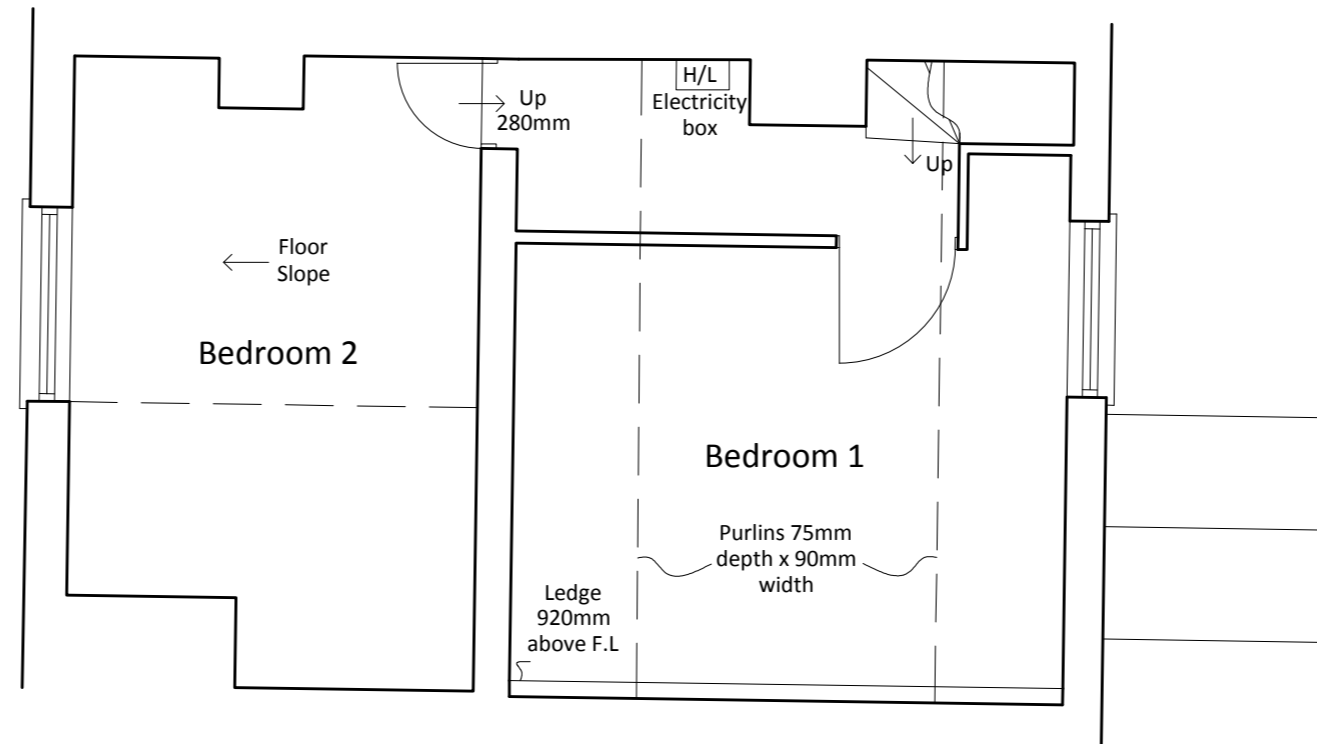


First Floor Plan



Location/Site Plan 1:500

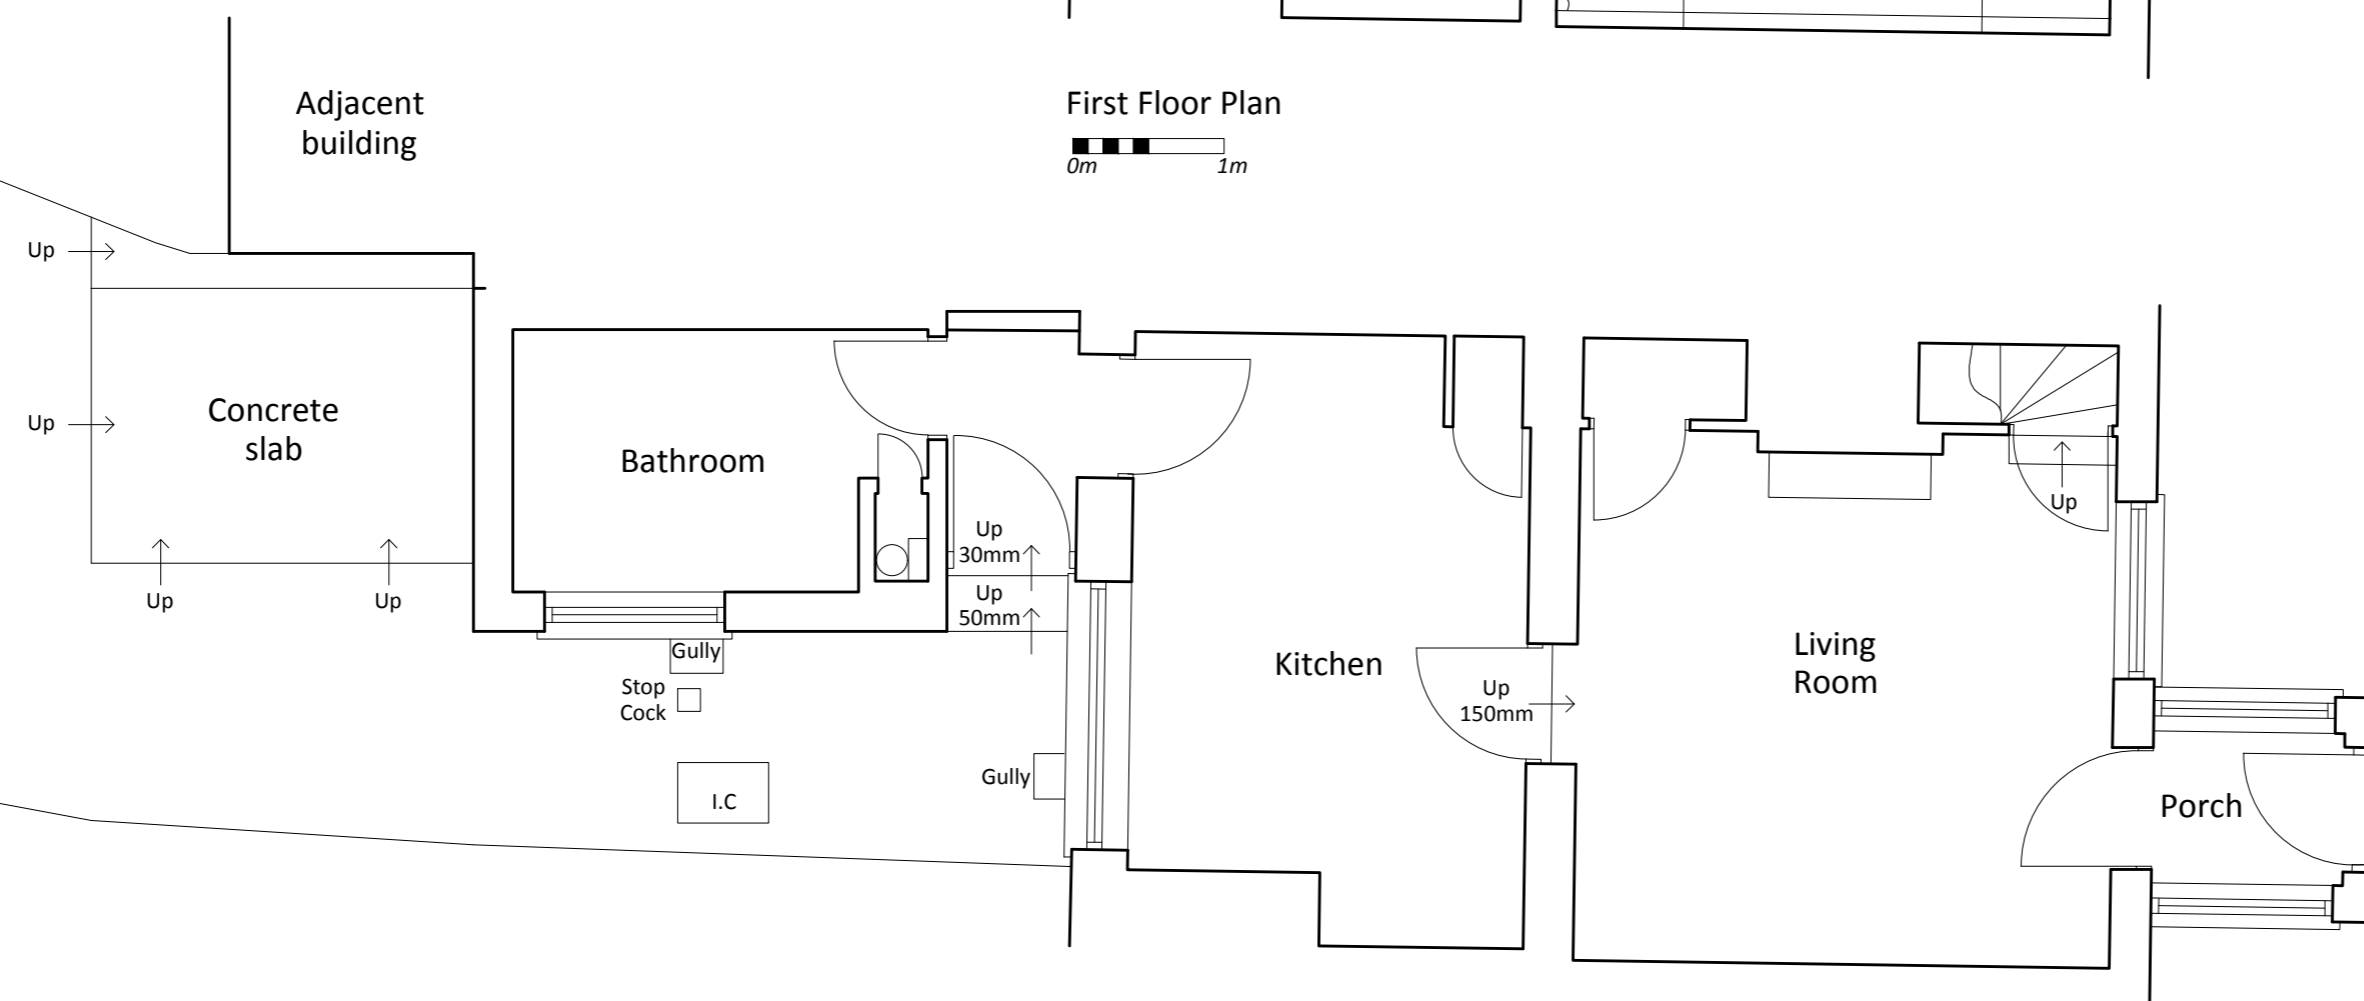

Ground Floor Plan

 

**Darren French Architect**  
4041 Ltd [www.architect4041.co.uk](http://www.architect4041.co.uk)  
(t) 07788721087  
(e) [darren.french@architect4041.co.uk](mailto:darren.french@architect4041.co.uk)

4 Horns row, Hempton, Fakenham  
Existing

Drawing No. : 4041\_262/01 Rev C a2paper