

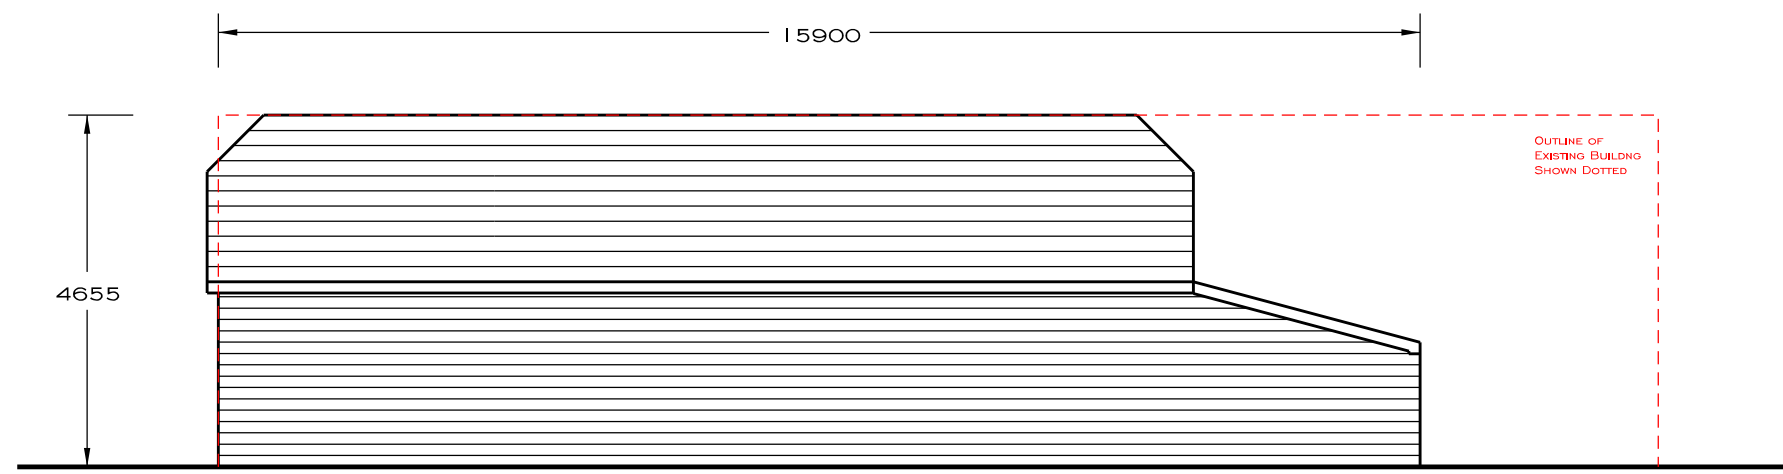


0m 5m 10m


SCALE

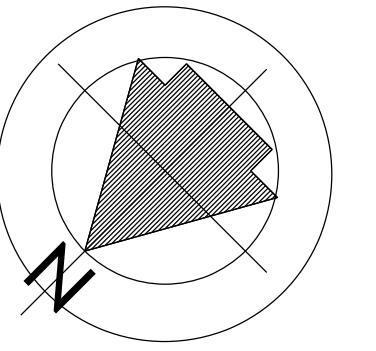


SOUTH EAST ELEVATION

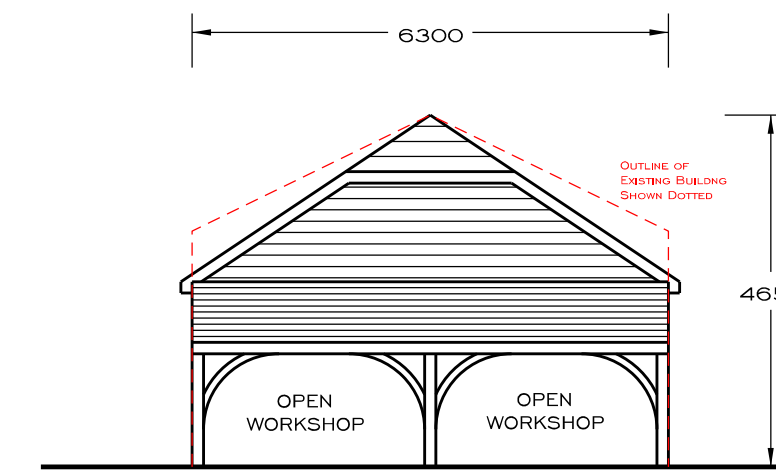


NORTH EAST ELEVATION

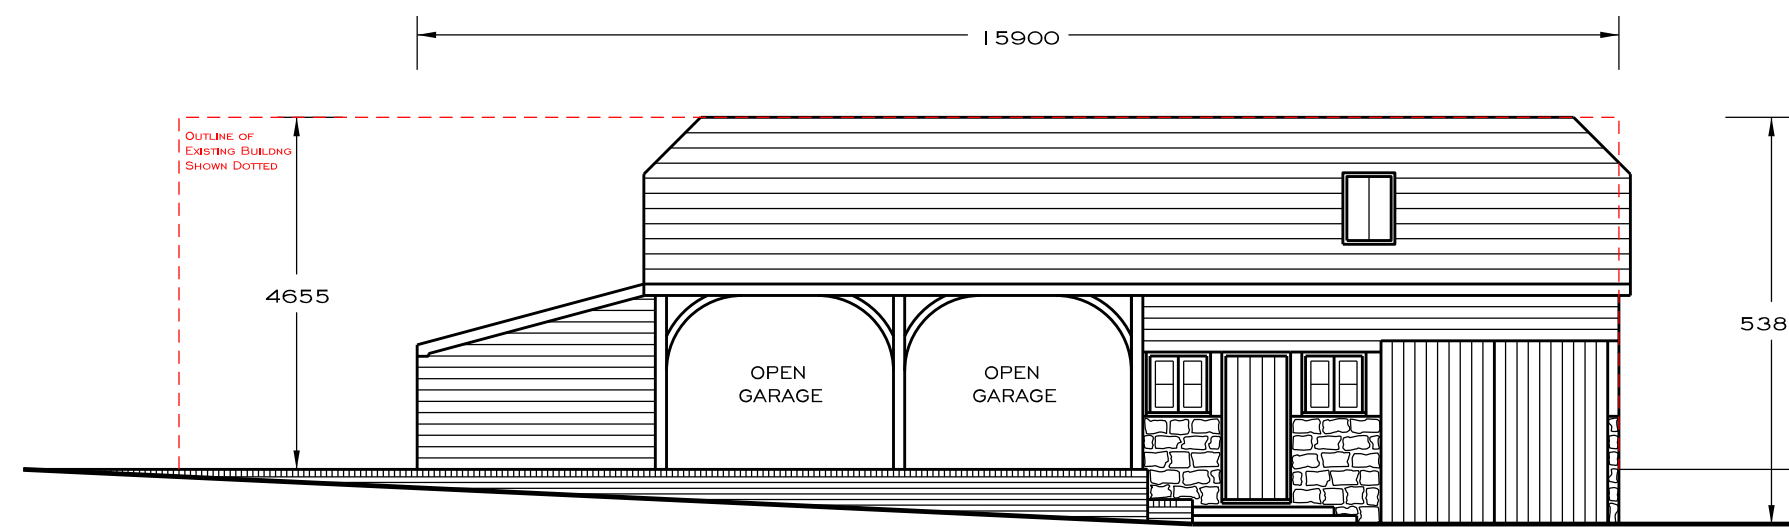


NORTH WEST ELEVATION

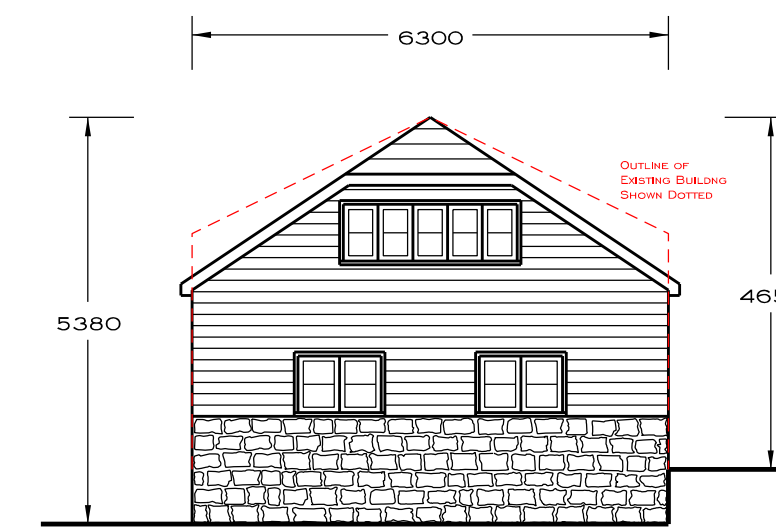

SOUTH WEST ELEVATION

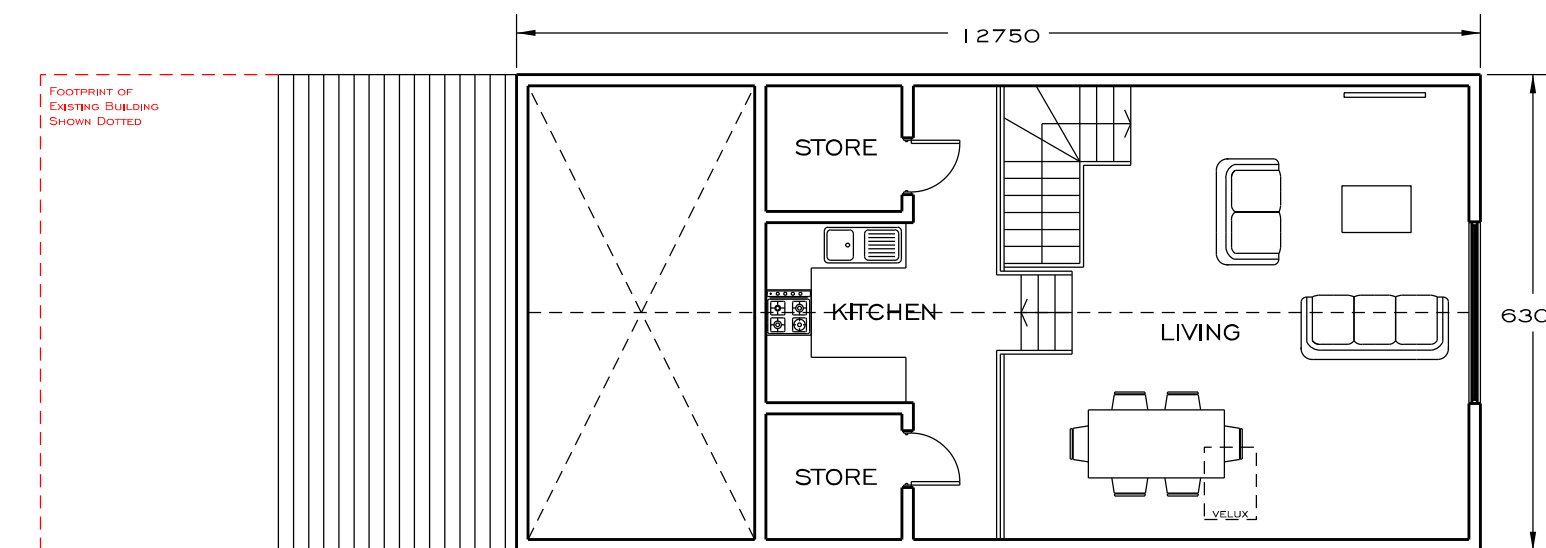

FIRST FLOOR PLAN

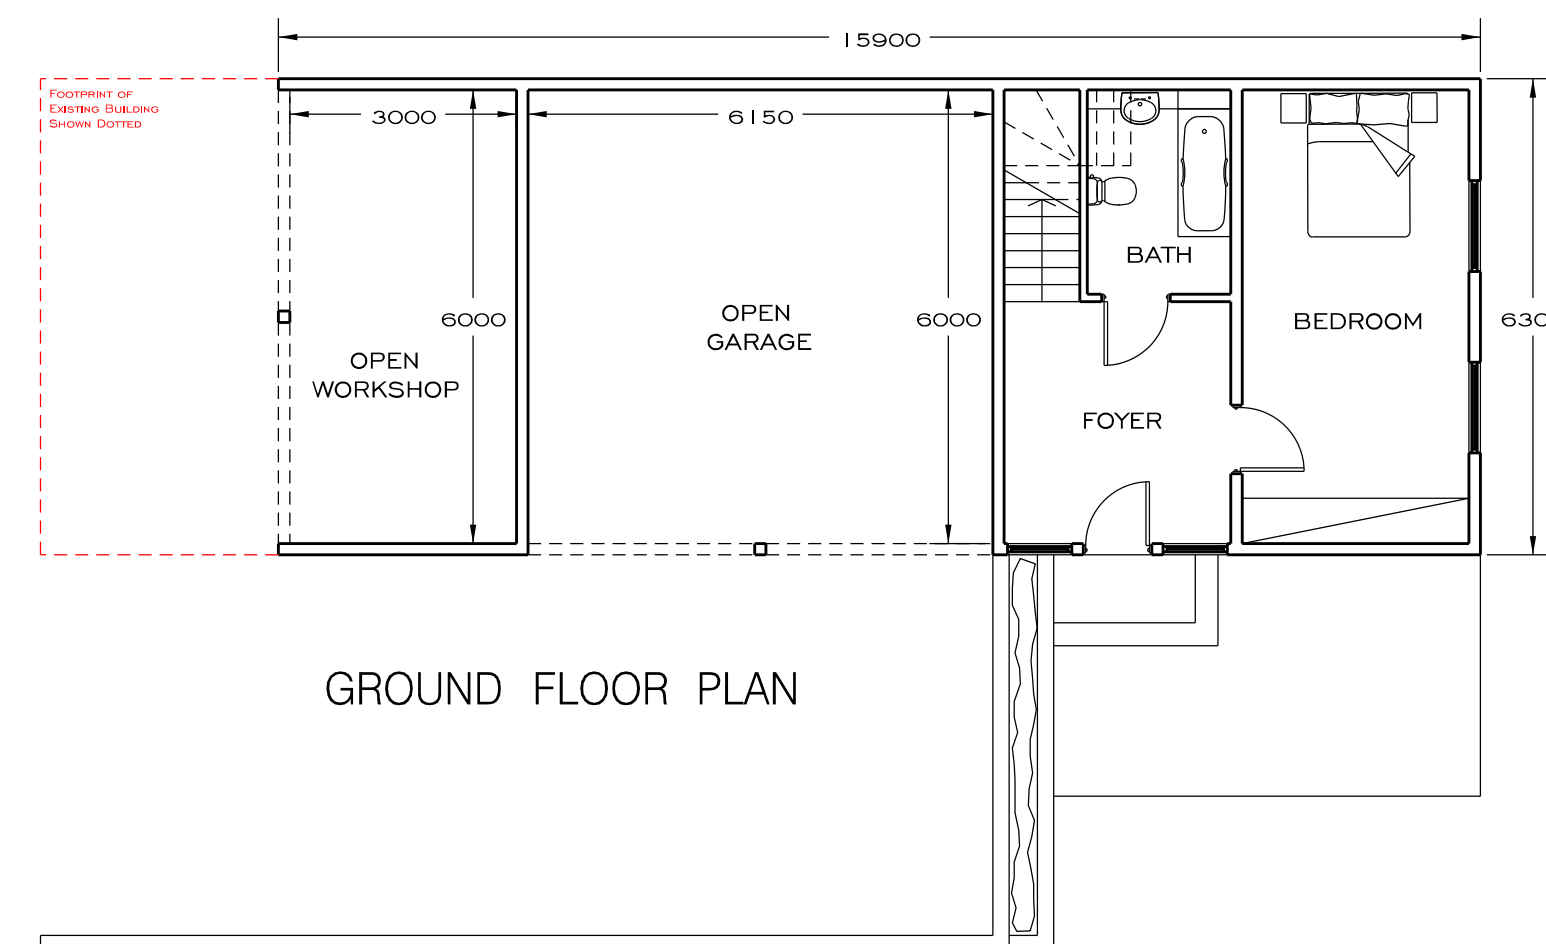

GROUND FLOOR PLAN

Notes

- 1. DO NOT SCALE THIS DRAWING
- 2. CONTRACTOR TO CHECK ALL DIMENSIONS ON SITE.
- 3. THIS DRAWING MUST NOT BE REPRODUCED WITHOUT PERMISSION.

Revisions

Drawing
Proposed Floor Plan
& Elevations

Land North West of Tickers,
Spode Lane, Cowden,
Edenbridge, Kent,
TN8 7HW

Scale 1:100

Date February 2022

Drawn James Goldsmith

Drawing Number	Revision
2028-03	

2028-03