


0m 5m 10m


SCALE

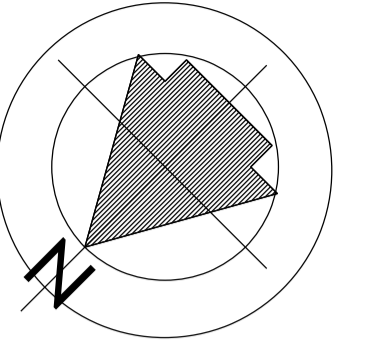


Notes

- 1. DO NOT SCALE THIS DRAWING
- 2. CONTRACTOR TO CHECK ALL DIMENSIONS ON SITE.
- 3. THIS DRAWING MUST NOT BE REPRODUCED WITHOUT PERMISSION.


Revisions

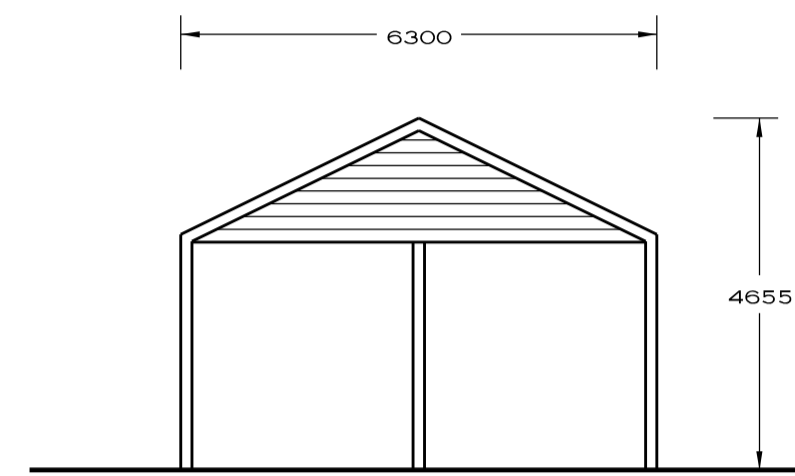


NORTH EAST ELEVATION

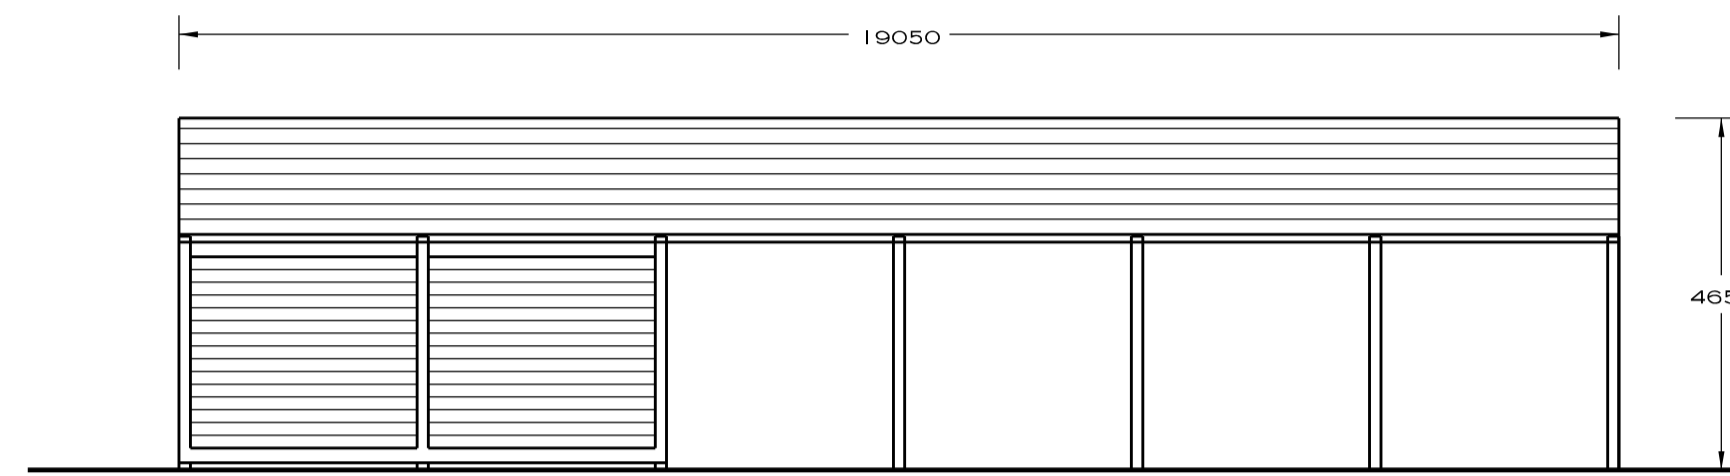


NORTH WEST ELEVATION

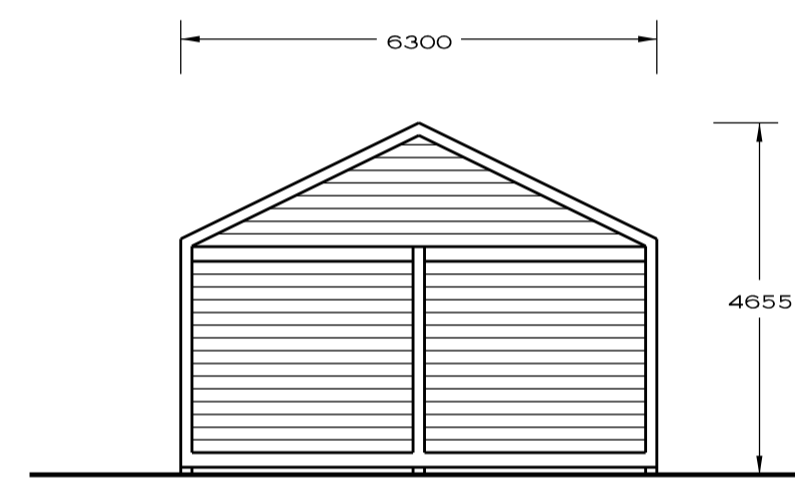

SOUTH WEST ELEVATION

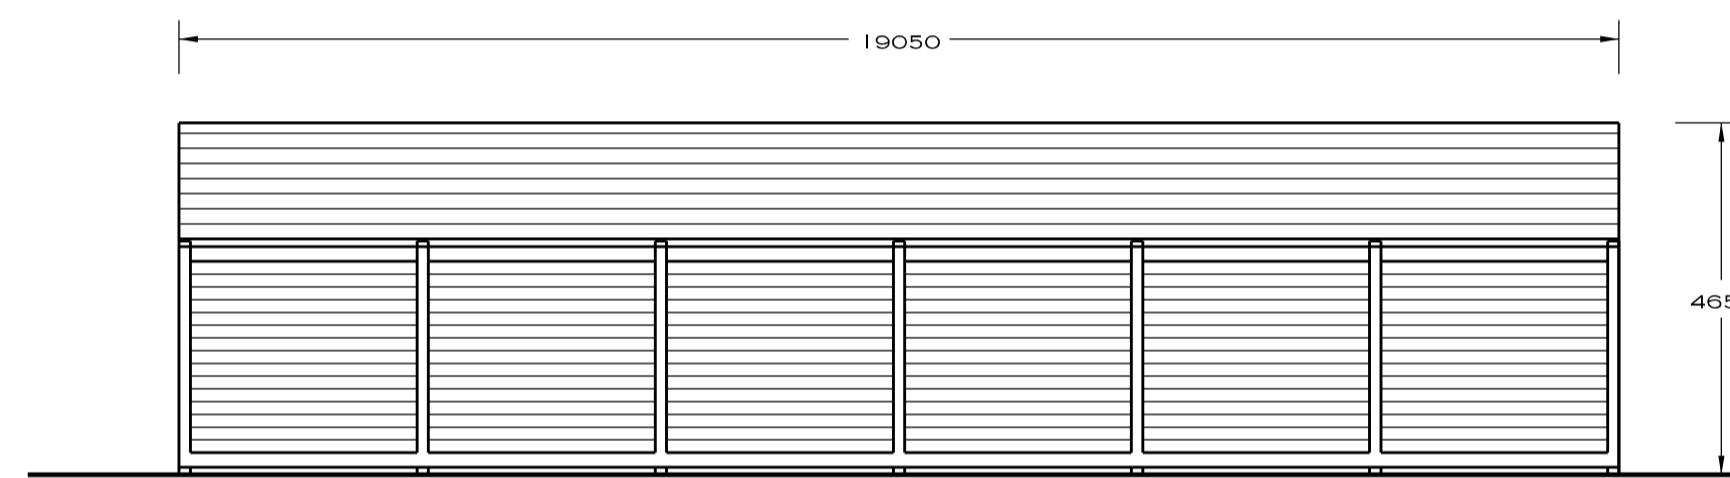

SOUTH EAST ELEVATION

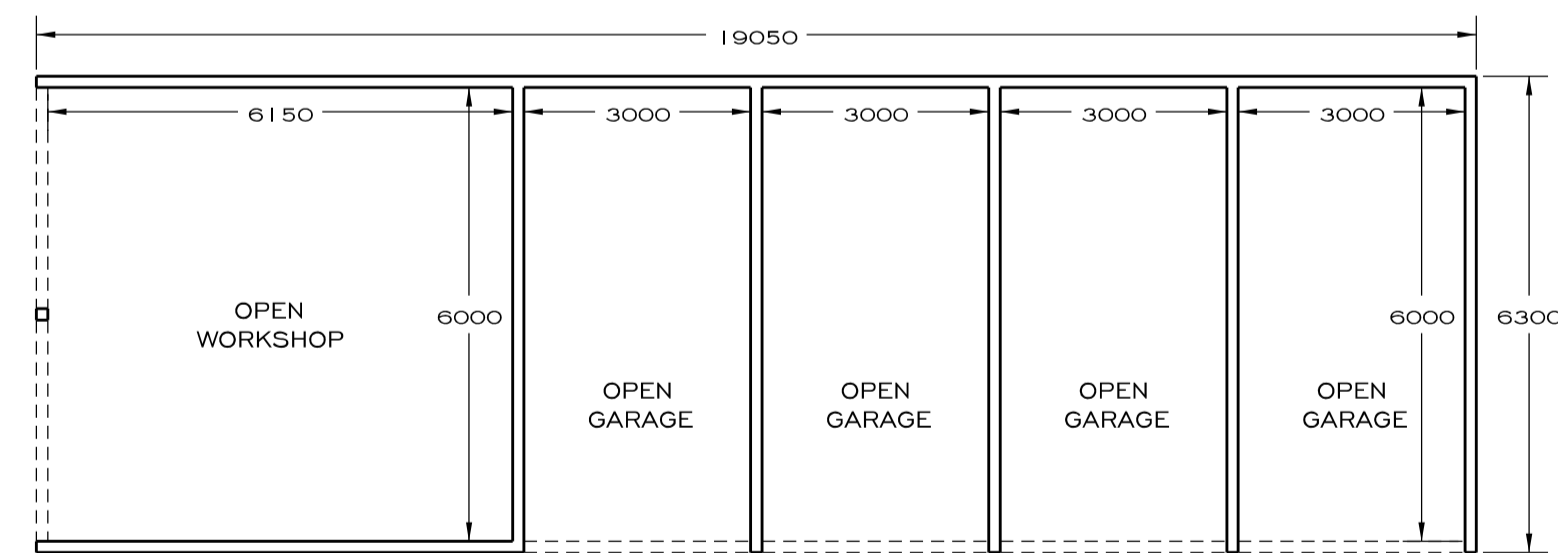

GROUND FLOOR PLAN

Drawing  
Existing Floor Plan  
& Elevations

Land North West of Ticklers,  
Spode Lane, Cowden,  
Edenbridge, Kent,  
TN8 7HW

Scale 1:100

Date February 2022

Drawn James Goldsmith

Drawing Number

Revision

2028-02
