

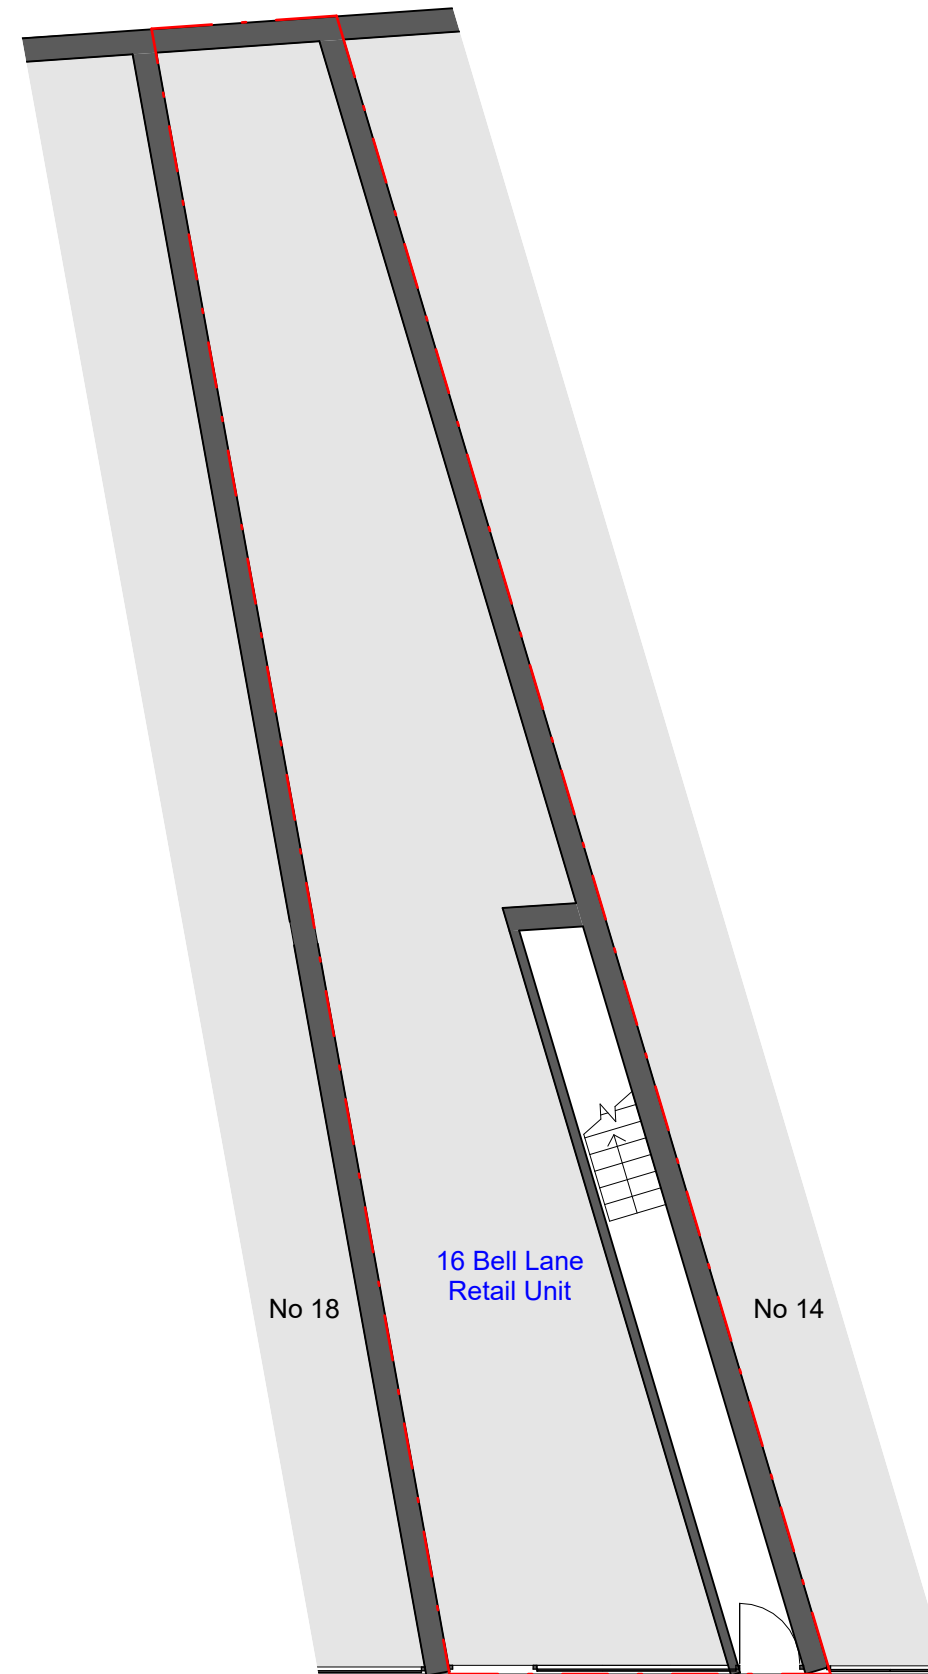


EXISTING
GROUND FLOOR PLAN
SCALE 1:100

 


PROPOSED
GROUND FLOOR PLAN
SCALE 1:100

 



REVISION		
Rev	Notes	Date
NOTES: All dimensions are to be checked and verified on site prior to construction.		
STATUS Planning		
DRAWING TITLE Existing and proposed ground floor plan		
CLIENT Shahin		
PROJECT ADDRESS 16A Bell Lane, London, NW4 2AD		
SCALE 1:100 at A3		DRAWN BY AB
DATE February 2022		CHECKED BY DD
DRAWING NO.		16BL - 101

SCHEDULE OF ACCOMMODATION (m ²)	
BEDROOM 1	10.5
BEDROOM 2	10.0
BEDROOM 3	10.2
BEDROOM 4	10.4
BEDROOM 5	13.6

REVISION		
Rev	Notes	Date
NOTES: All dimensions are to be checked and verified on site prior to construction.		
STATUS Planning		
DRAWING TITLE Existing and proposed first floor plan		
CLIENT Shahin		
PROJECT ADDRESS 16A Bell Lane, London, NW4 2AD		
SCALE 1:100 at A3	DRAWN BY AB	
DATE February 2022	CHECKED BY DD	
DRAWING NO.		16BL - 102

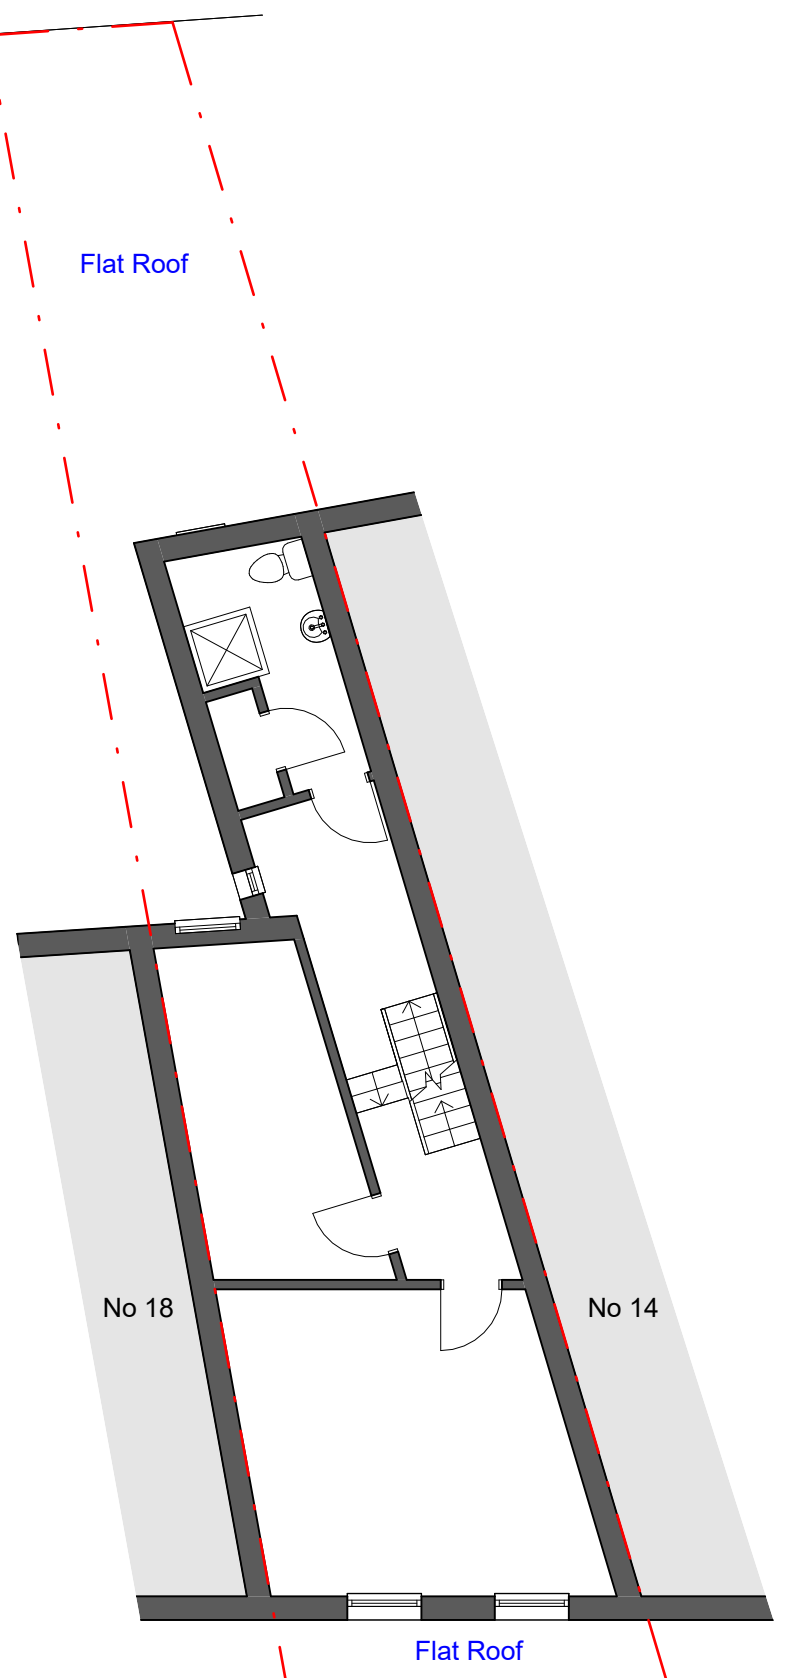

EXISTING
FIRST FLOOR PLAN
SCALE 1:100

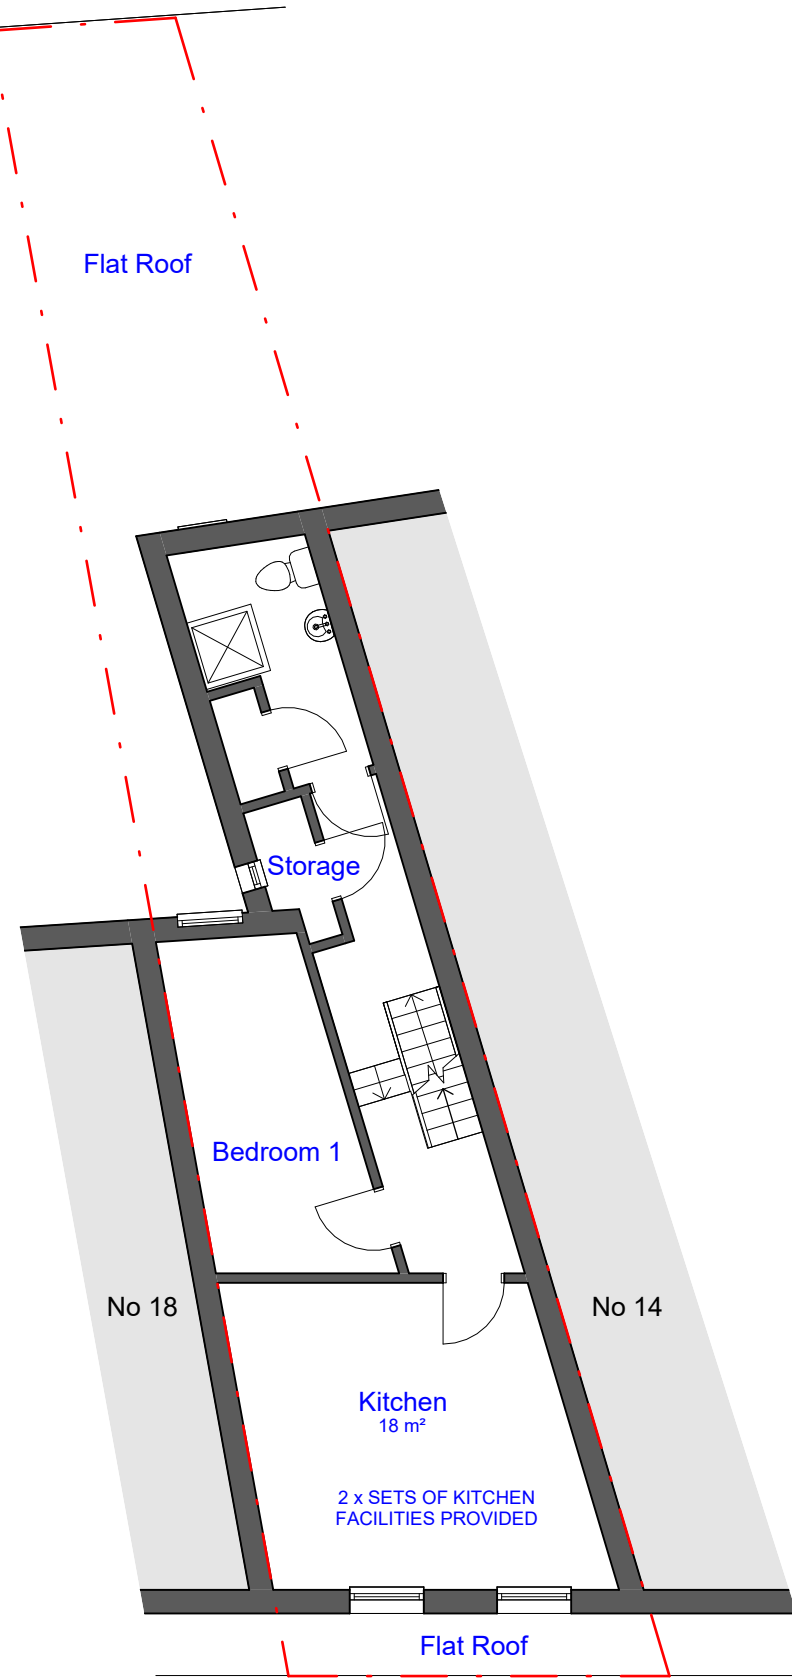 

PROPOSED
FIRST FLOOR PLAN
SCALE 1:100



SCHEDULE OF ACCOMMODATION (m ²)	
BEDROOM 1	10.5
BEDROOM 2	10.0
BEDROOM 3	10.2
BEDROOM 4	10.4
BEDROOM 5	13.6

REVISION

Rev	Notes	Date

NOTES:
All dimensions are to be checked and verified on site prior to construction.

STATUS
Planning

DRAWING TITLE
Existing and proposed second floor plan

CLIENT
Shahin

PROJECT ADDRESS
16A Bell Lane, London, NW4 2AD


SCALE
1:100 at A3

DRAWN BY
AB



DATE
February 2022

CHECKED BY
DD

DRAWING NO. 16BL - 103

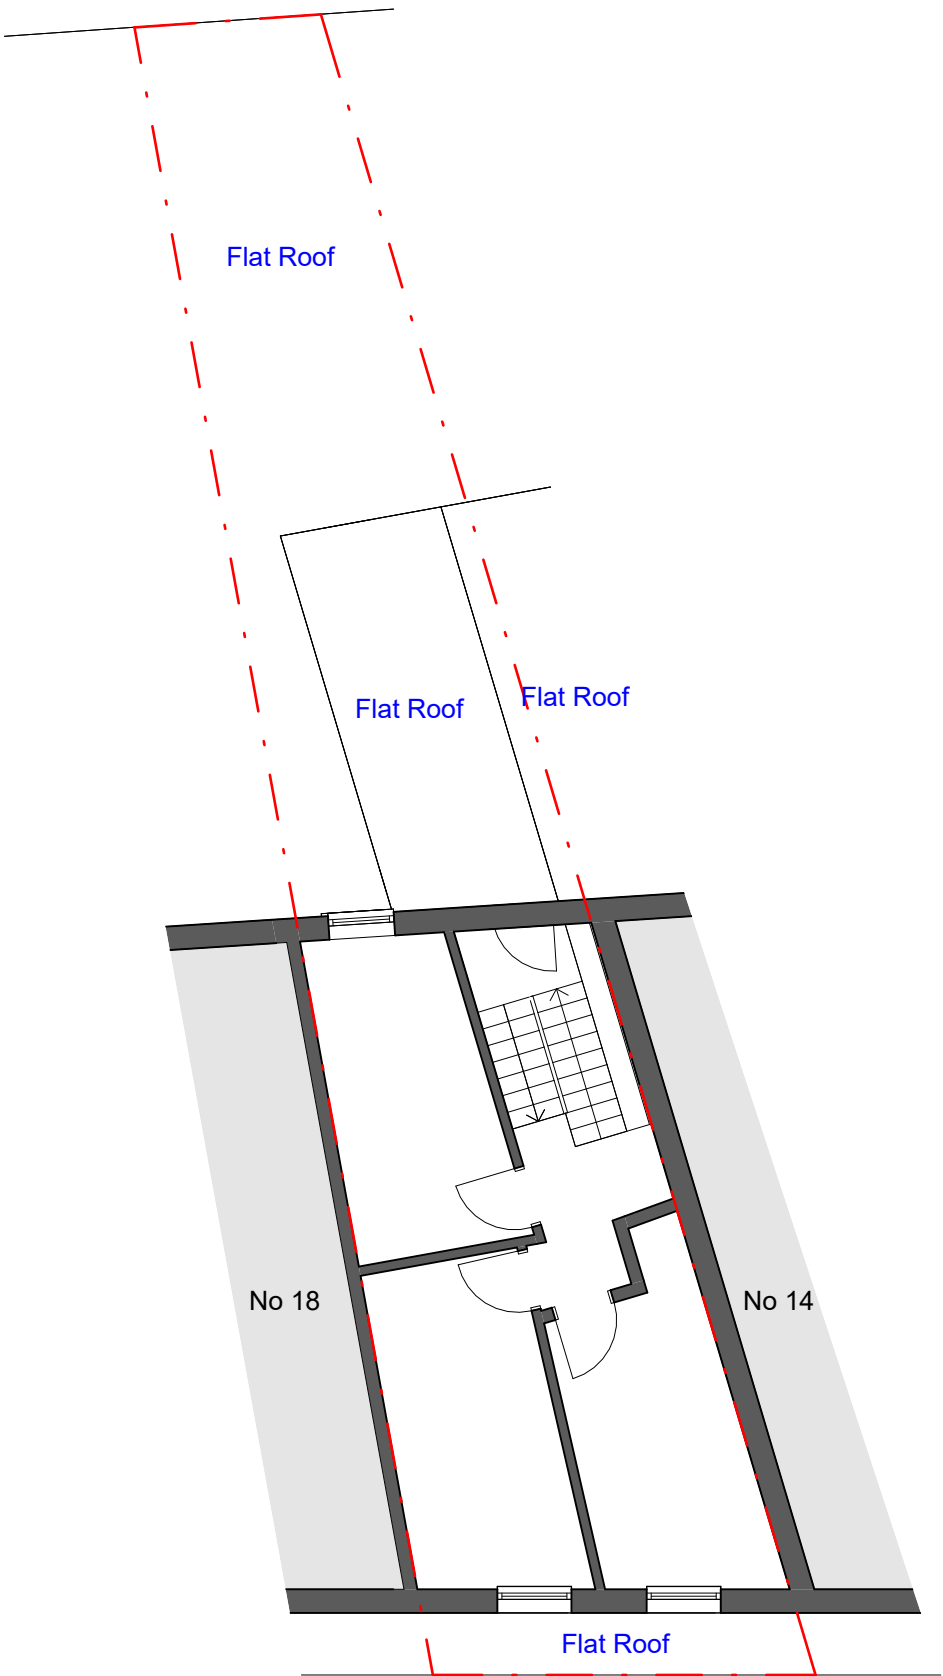

EXISTING
SECOND FLOOR PLAN
SCALE 1:100

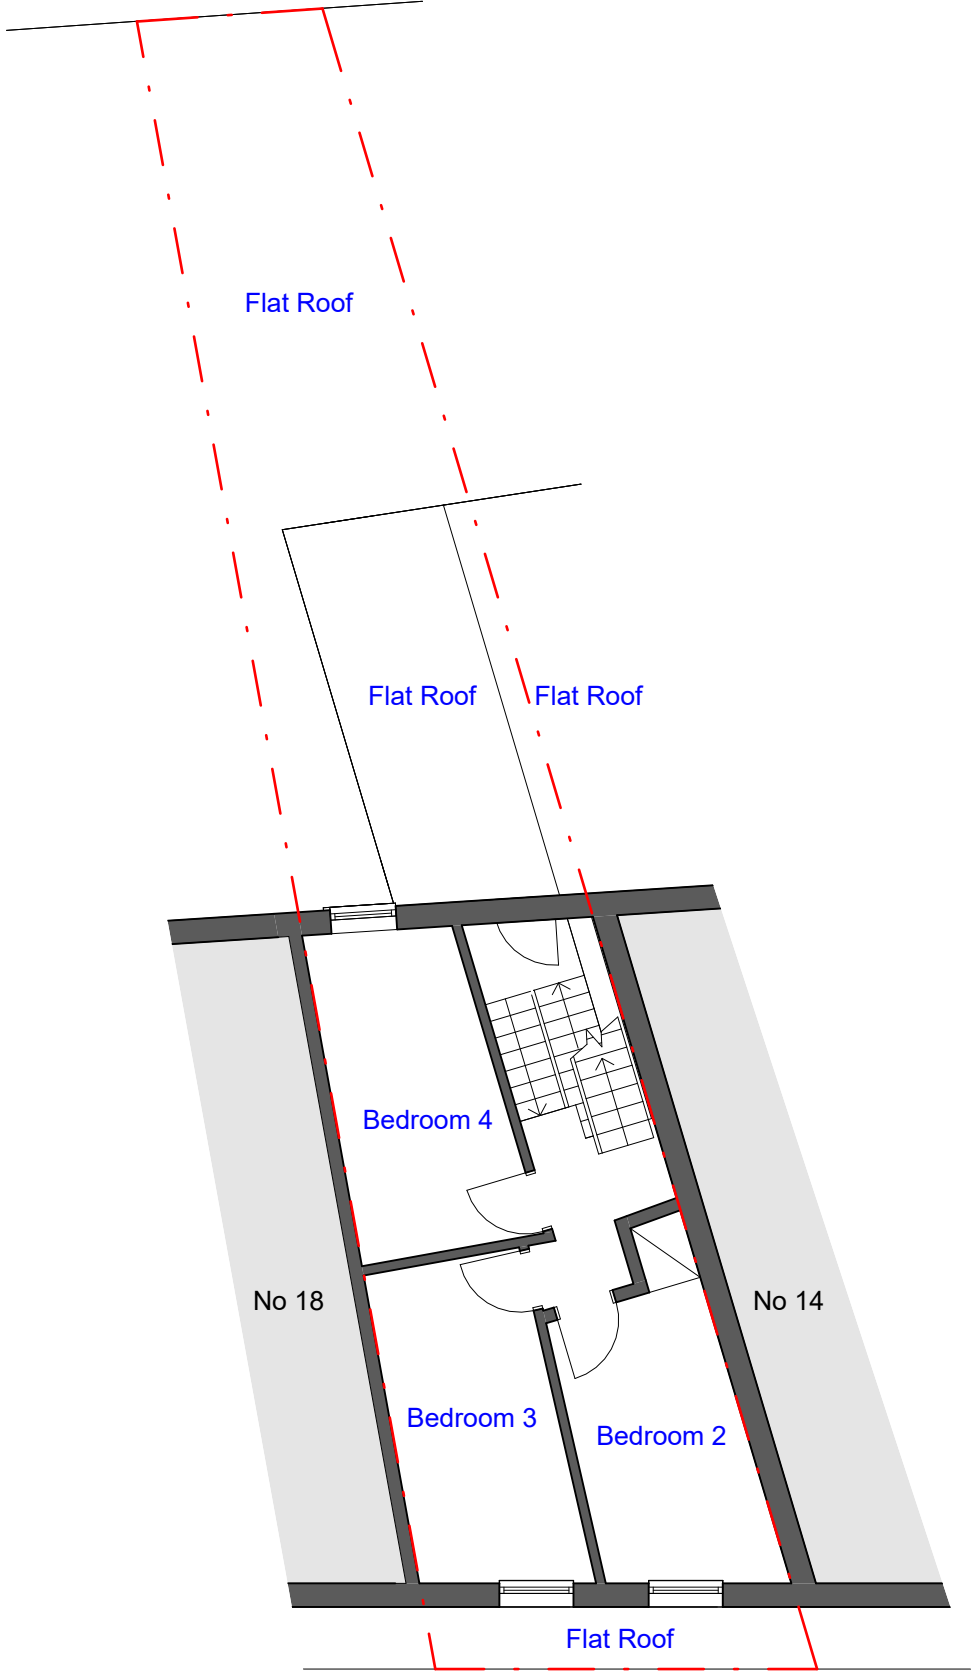 


PROPOSED
SECOND FLOOR PLAN
SCALE 1:100




SCHEDULE OF ACCOMMODATION (m ²)	
BEDROOM 1	10.5
BEDROOM 2	10.0
BEDROOM 3	10.2
BEDROOM 4	10.4
BEDROOM 5	13.6


REVISION		
Rev	Notes	Date
NOTES: All dimensions are to be checked and verified on site prior to construction.		
STATUS Planning		
DRAWING TITLE Existing and proposed loft plan		
CLIENT Shahin		
PROJECT ADDRESS 16A Bell Lane, London, NW4 2AD		
SCALE 1:100 at A3		DRAWN BY AB
DATE February 2022		CHECKED BY DD
DRAWING NO.		16BL - 104

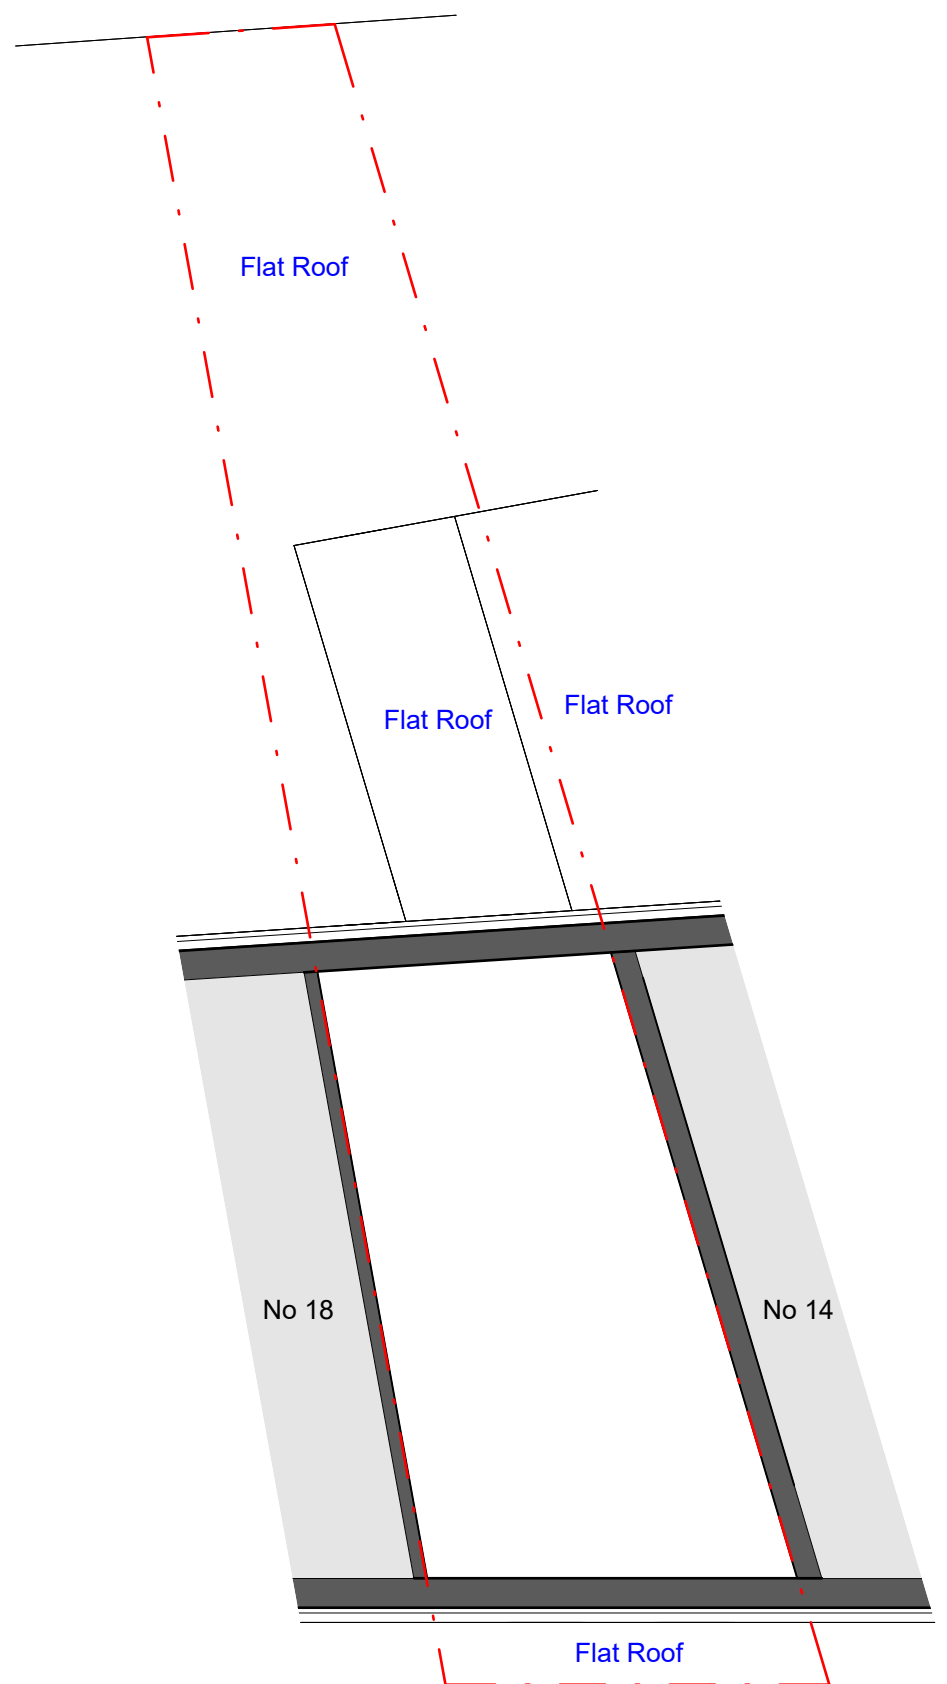


EXISTING
LOFT PLAN
SCALE 1:100


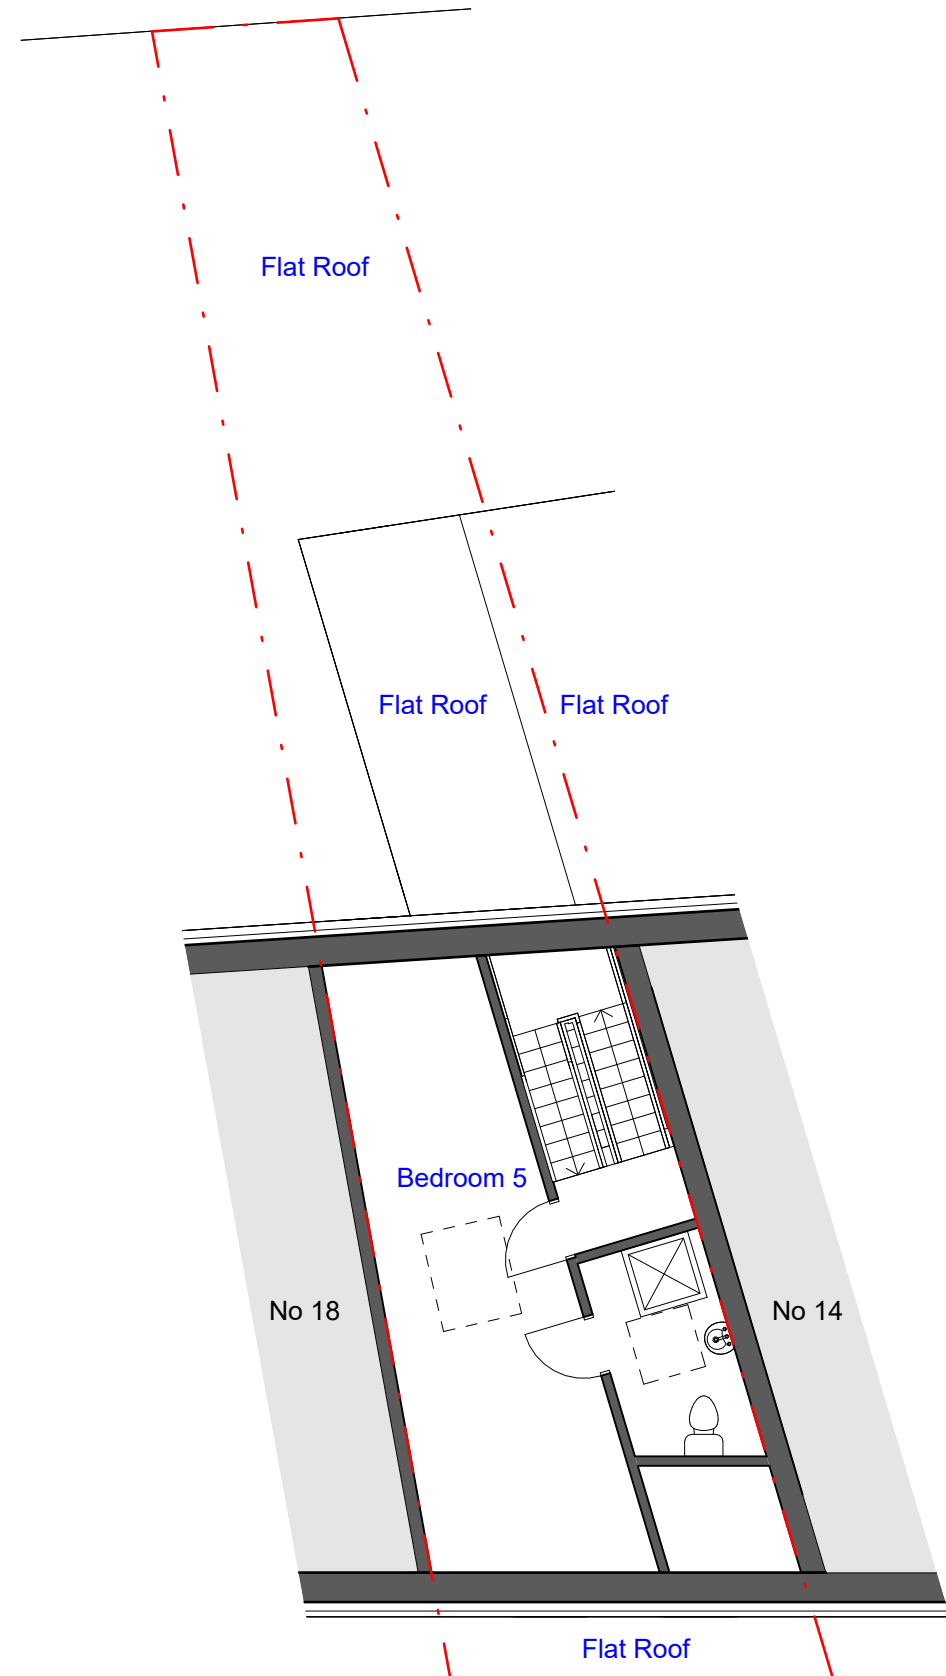


PROPOSED
LOFT PLAN
SCALE 1:100

 


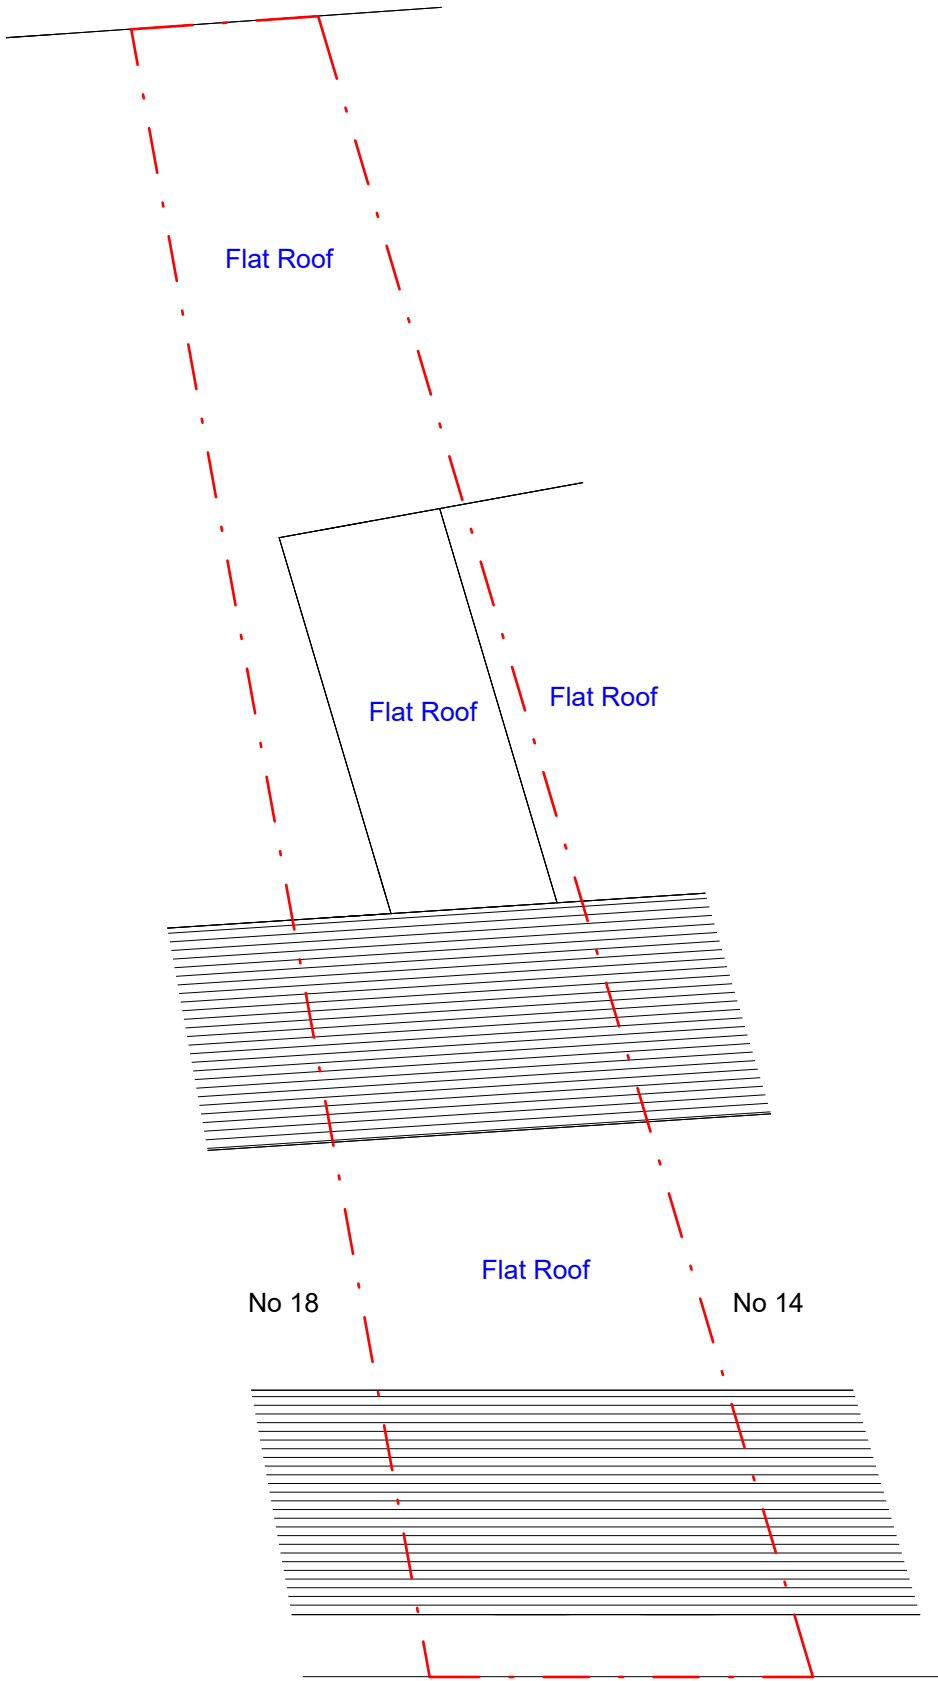


EXISTING
ROOF PLAN
SCALE 1:100

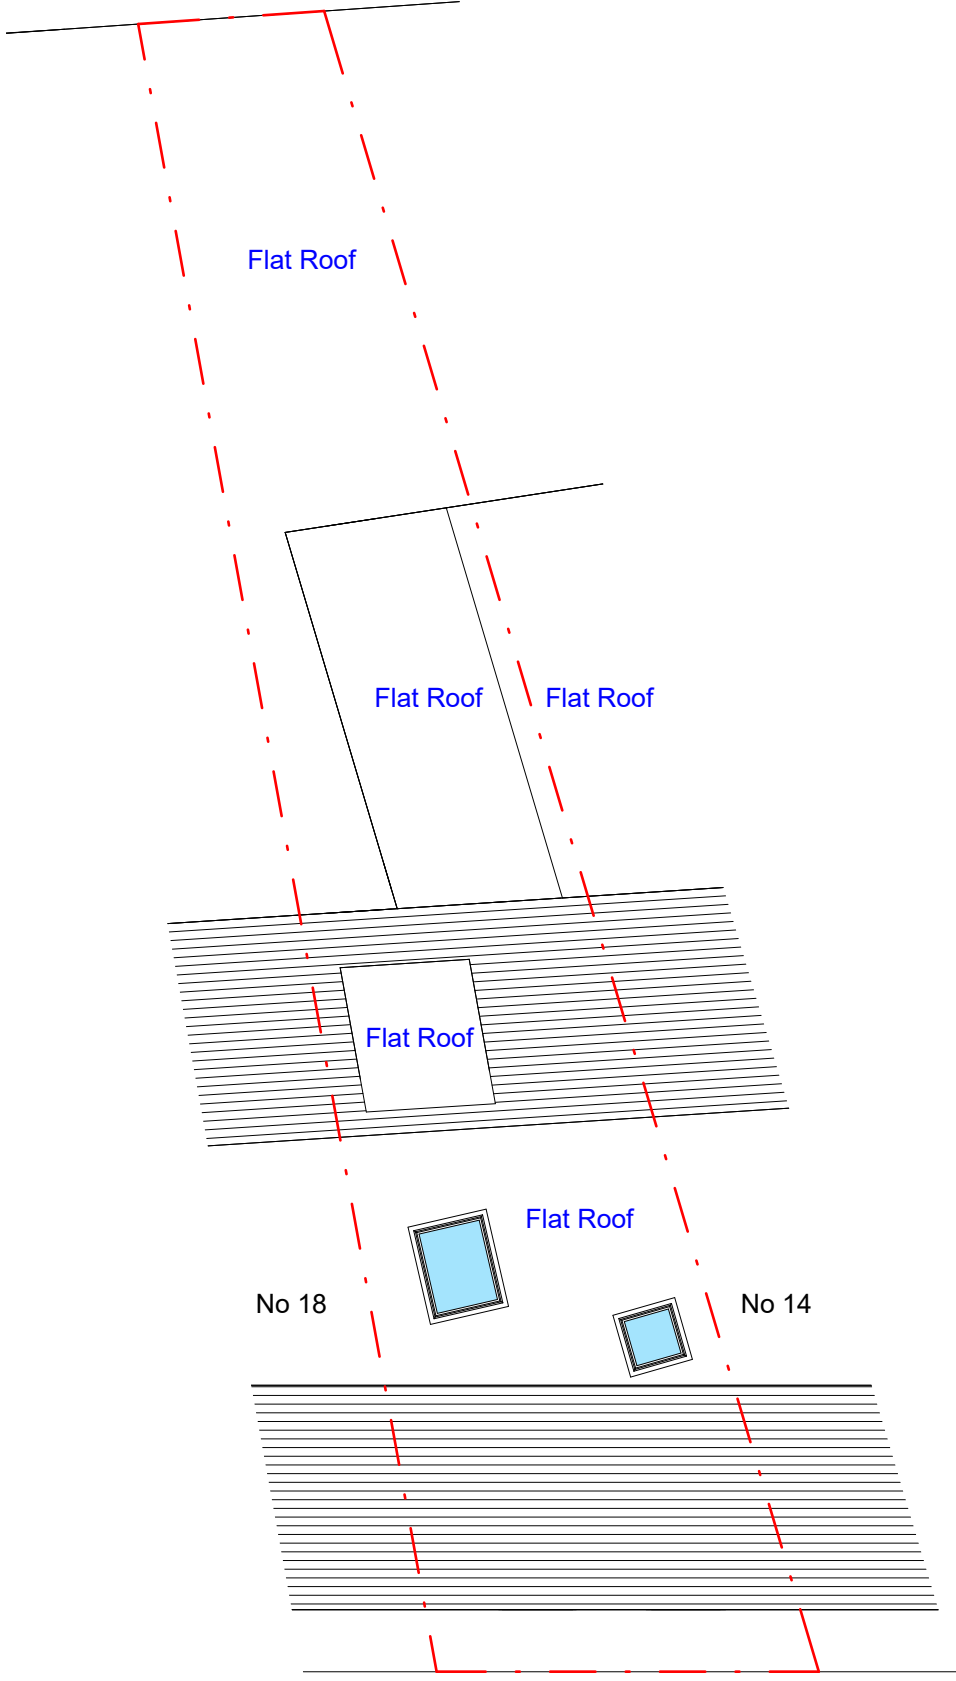 



PROPOSED
ROOF PLAN
SCALE 1:100

 


REVISION		
Rev	Notes	Date
NOTES: All dimensions are to be checked and verified on site prior to construction.		
STATUS Planning		
DRAWING TITLE Existing and proposed roof plan		
CLIENT Shahin		
PROJECT ADDRESS 16A Bell Lane, London, NW4 2AD		
SCALE 1:100 at A3		DRAWN BY AB
DATE February 2022		CHECKED BY DD
DRAWING NO.		16BL - 105

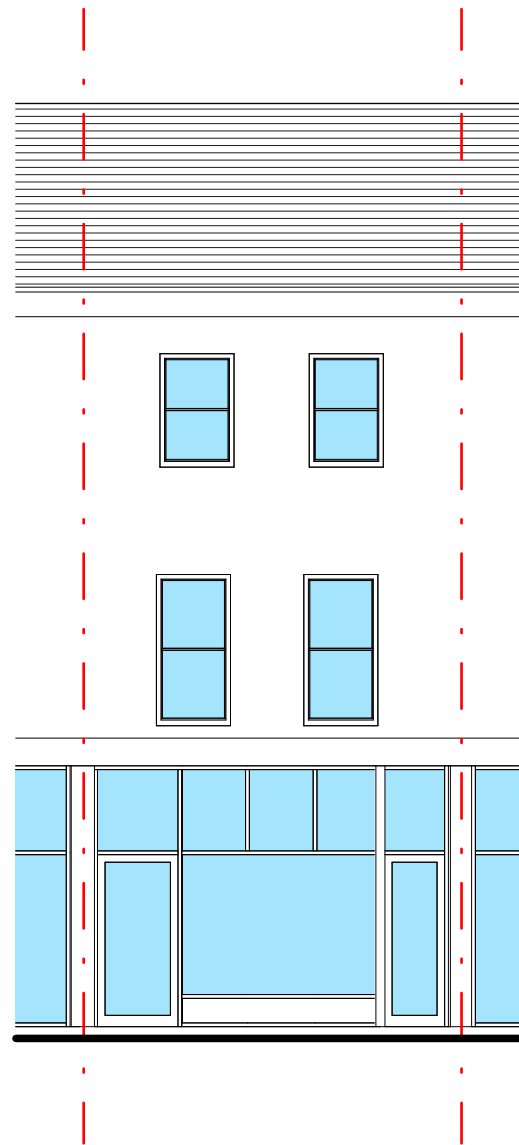


EXISTING
FRONT ELEVATION
SCALE 1:100

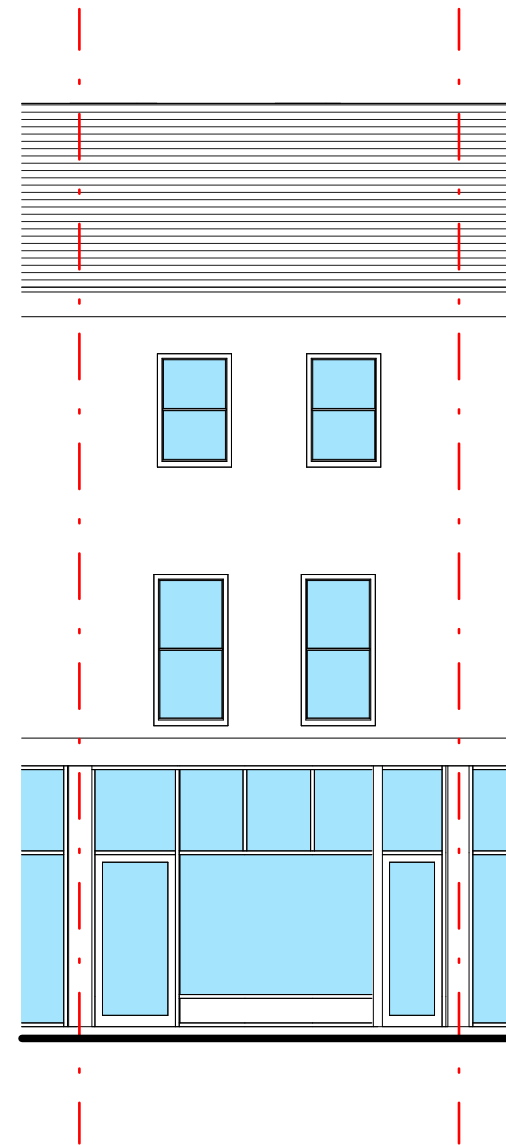 



PROPOSED
FRONT ELEVATION
SCALE 1:100

 


REVISION		
Rev	Notes	Date
NOTES: All dimensions are to be checked and verified on site prior to construction.		
STATUS Planning		
DRAWING TITLE Existing and proposed front elevation		
CLIENT Shahin		
PROJECT ADDRESS 16A Bell Lane, London, NW4 2AD		
SCALE 1:100 at A3		DRAWN BY AB
DATE February 2022		CHECKED BY DD
DRAWING NO.		16BL - 106

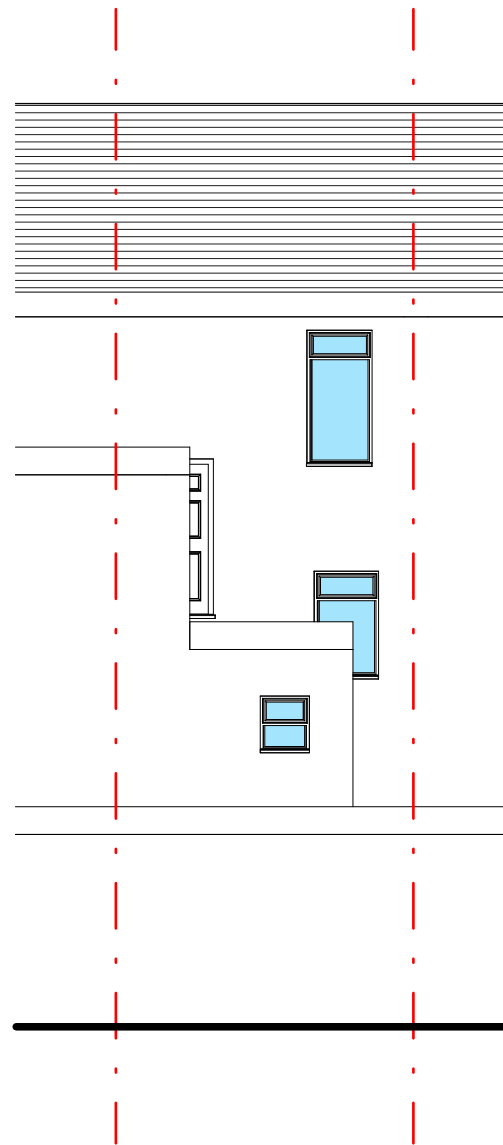

EXISTING
REAR ELEVATION
SCALE 1:100

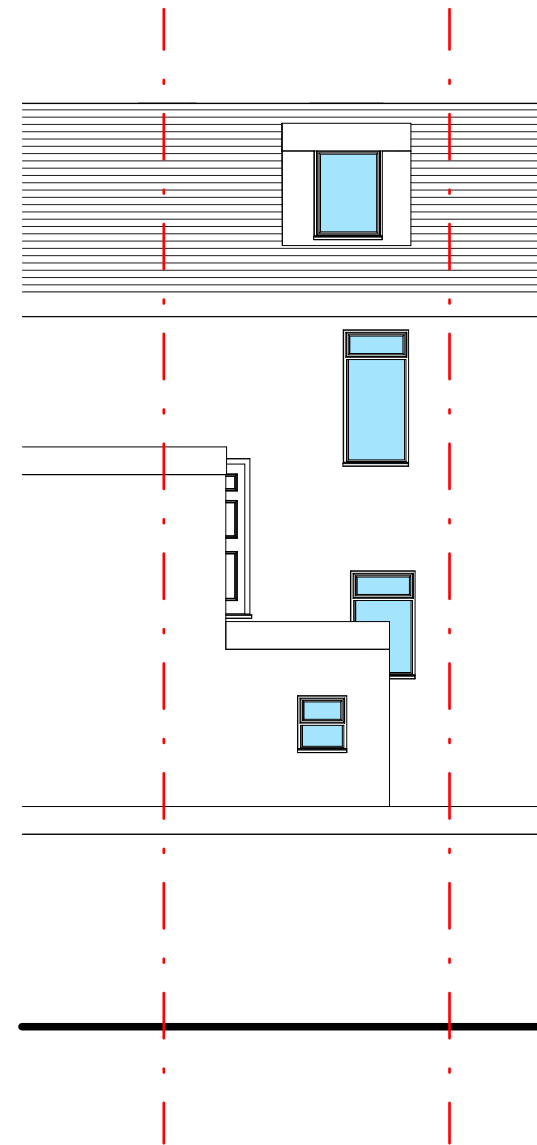 

PROPOSED
REAR ELEVATION
SCALE 1:100

 

REVISION		
Rev	Notes	Date
NOTES: All dimensions are to be checked and verified on site prior to construction.		
STATUS Planning		
DRAWING TITLE Existing and proposed rear elevation		
CLIENT Shahin		
PROJECT ADDRESS 16A Bell Lane, London, NW4 2AD		
SCALE 1:100 at A3		DRAWN BY AB
DATE February 2022		CHECKED BY DD
DRAWING NO.		16BL - 107