

All dimensions must be checked on site

REVISIONS


Rev	Note	Date
-----	------	------



West Elevation



South Elevation

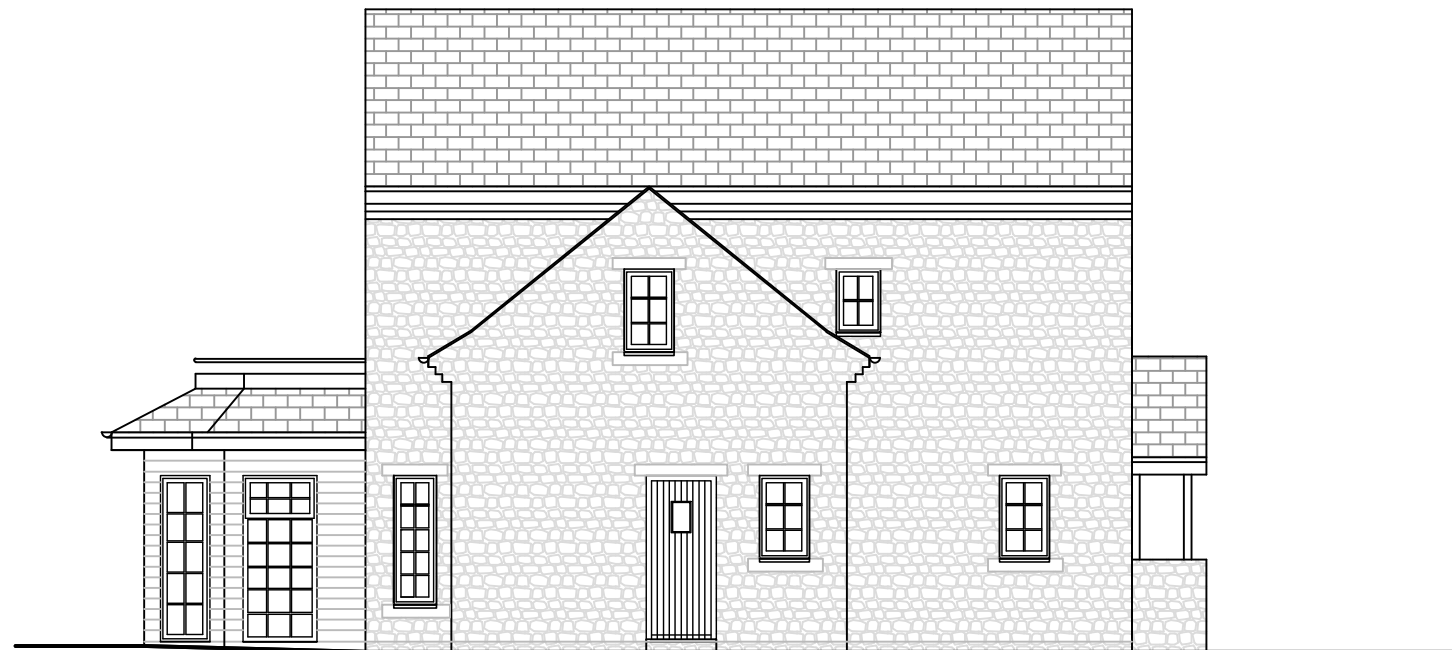

East Elevation



Notes:
Walls of natural stone with stone quoins.
Natural slate roof.
White uPVC windows and doors.
White uPVC gutters and downpipes.

JOB TITLE
Oak House

CLIENT
Tim and Mabs Heslop

DRAWING TITLE
Existing Elevations

SCALE 1:100 @ A3 DRAWING NUMBER 2115-02

DRAWING STATUS Planning DATE Oct 21

Steen Steward ARCHITECT RIBA
Wynd Hurst | Aydon Road | Corbridge | NE45 5EH
M 07921 666480

steena@steenastewardarchitect.co.uk
www.steenastewardarchitect.co.uk